


SEEDING	
EDGE SQ.	
WIDTH YDS.	
246	
1358	
243	

PLAN NO.	STATUS	PROJECT	174
2	OHIO	ACI-1103(21)	488

LAKE COUNTY
LAK-1-12.89

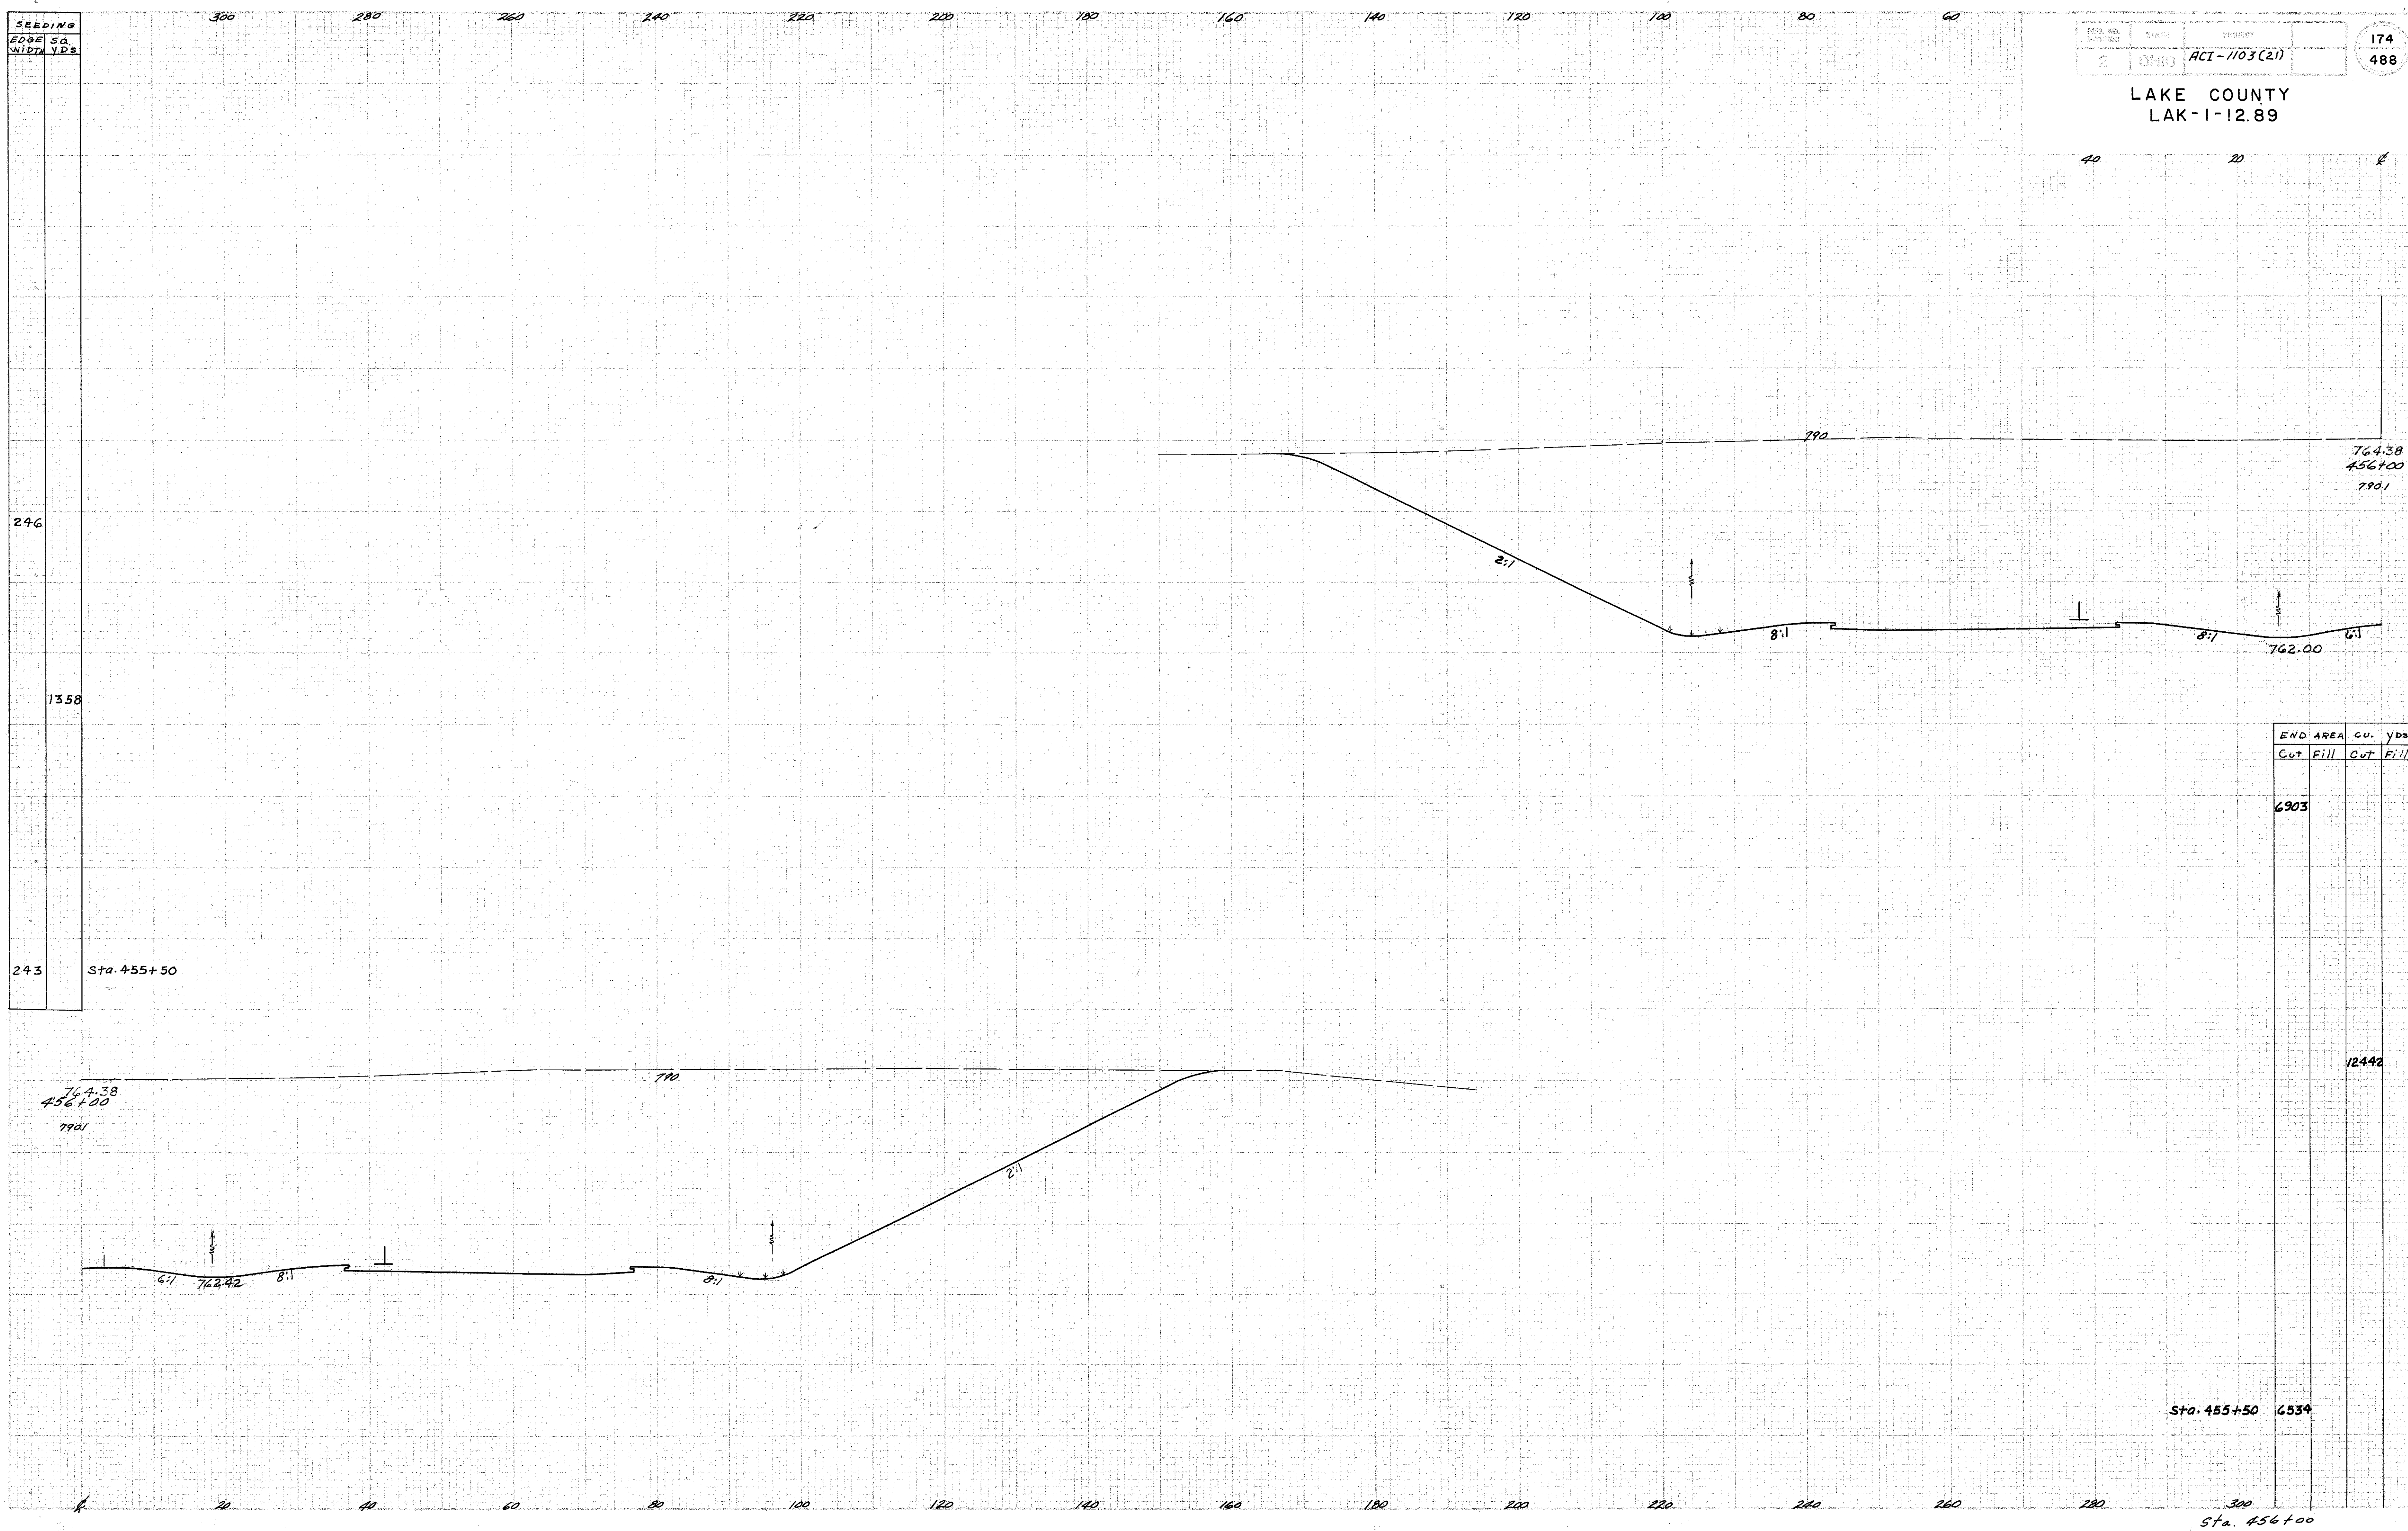

END AREA		CU. YDS.	
Cut	Fill	Cut	Fill

6903

12442

Sta. 455+50 6534

Sta. 456+00