


SEEDING
EDGE
WIDTH

2 OHIO ACI-1103(21) 177
488

LAKE COUNTY
LAK-1-12.89

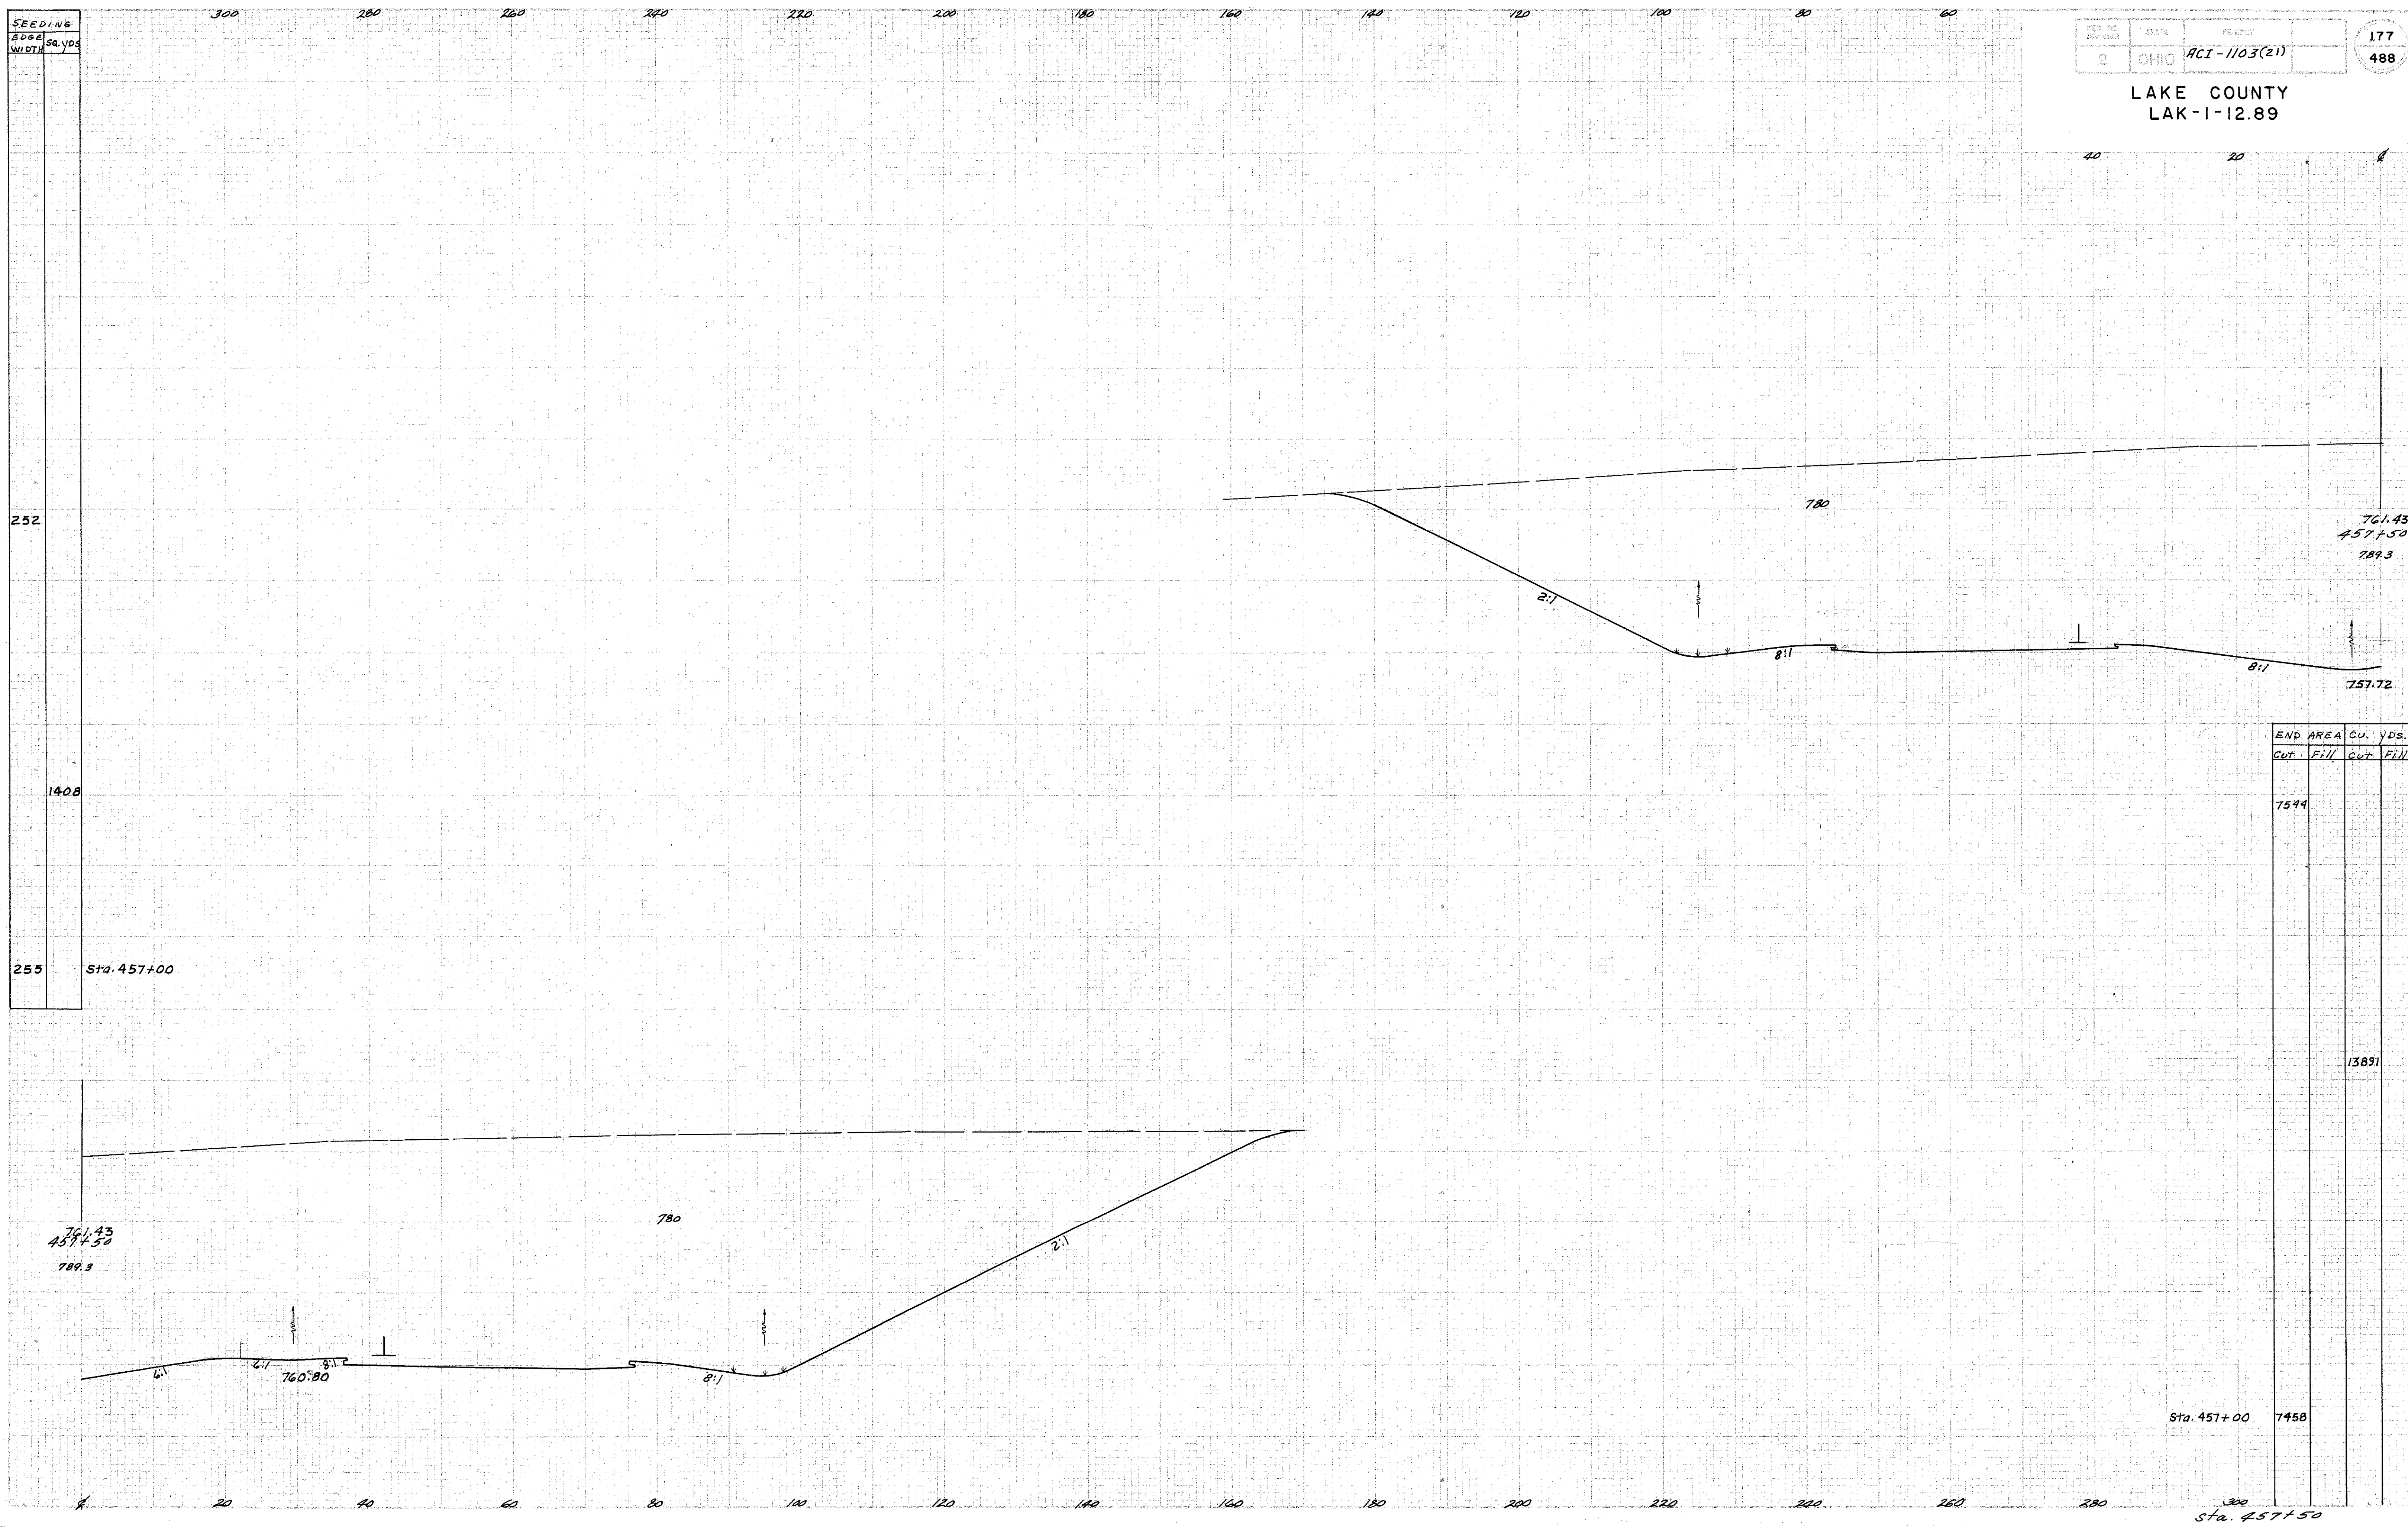

END AREA		CU. YDS.	
Cut	Fill	Cut	Fill
7549			

13891

Sta. 457+00 7458

Sta. 457+50