



SEEDING	
EDGE WIDTH	SQ. YDS.
231	1294

2	OHIO	HCI-1103(21)	178
			488

LAKE COUNTY
LAK-1-12.89

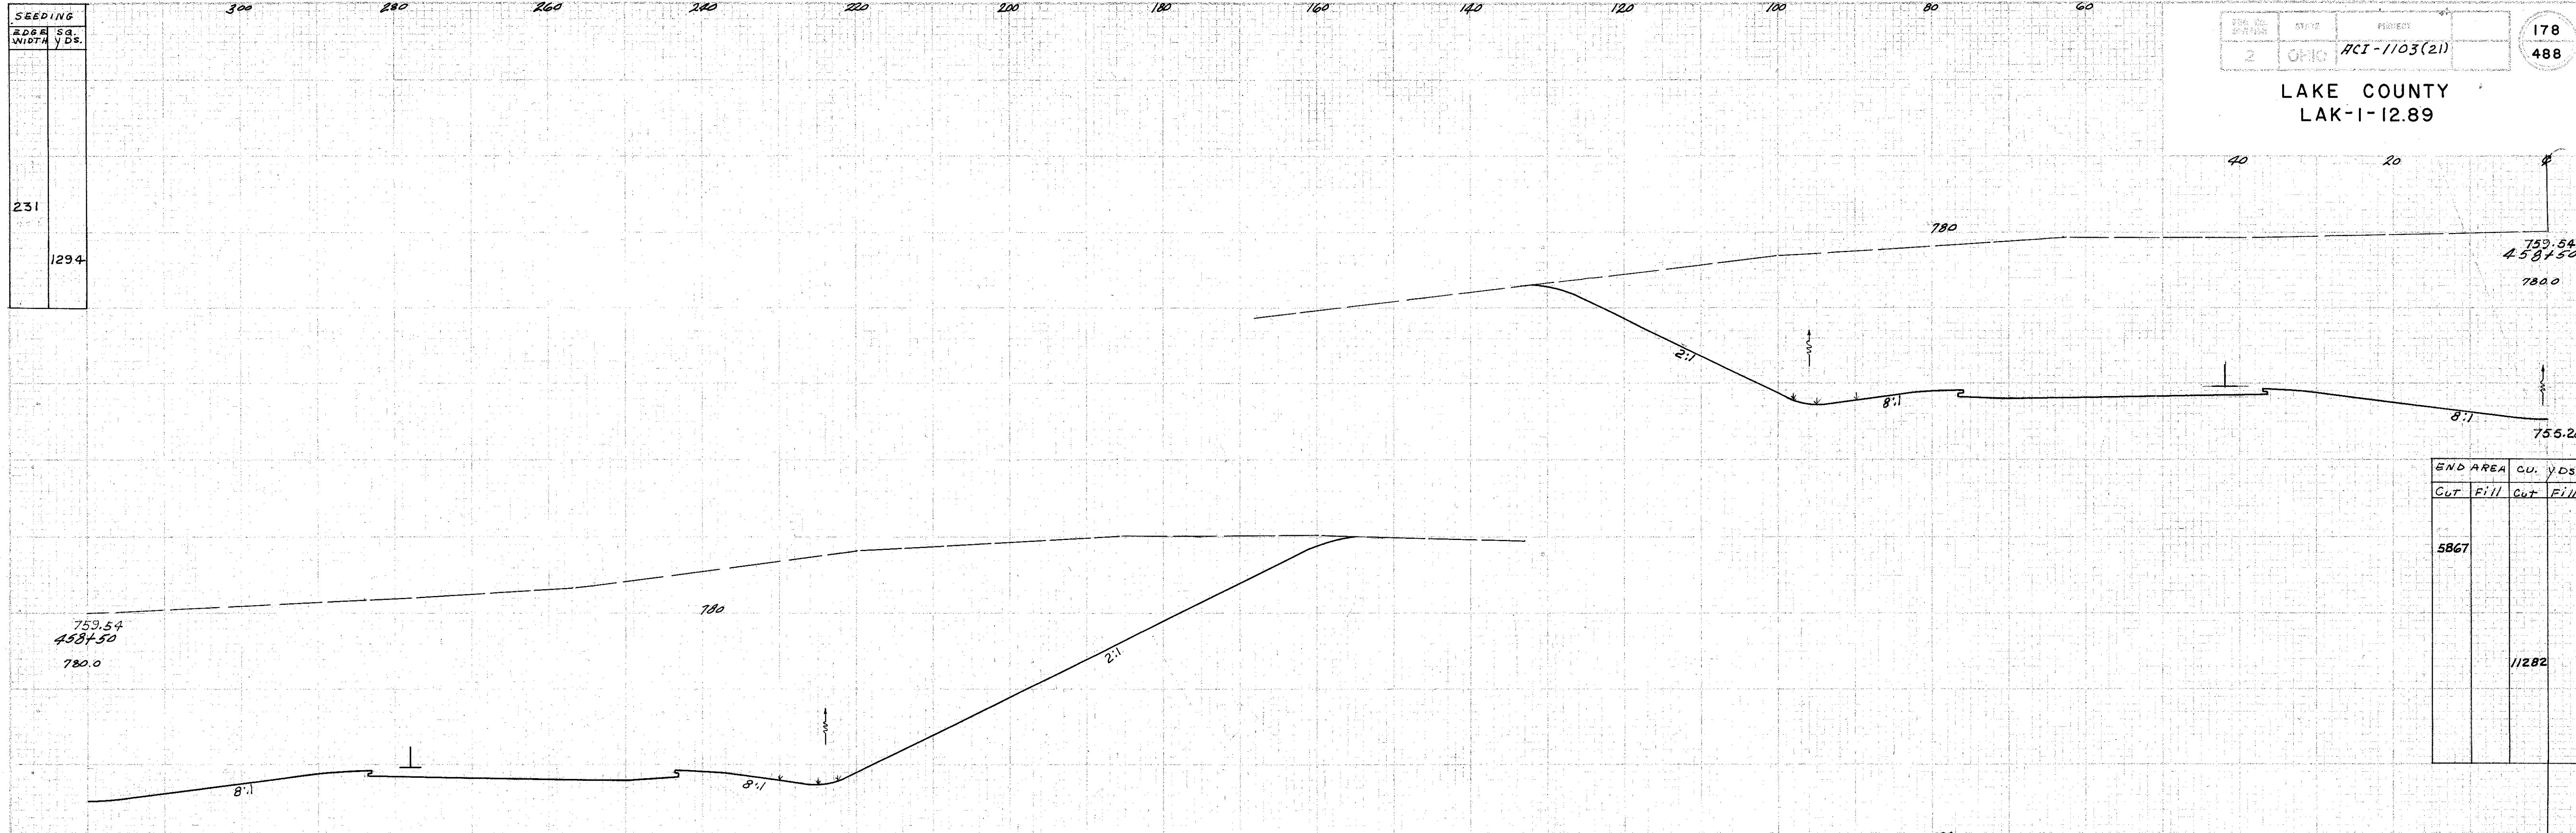

SEEDING	
EDGE WIDTH	SQ. YDS.
235	1353
252	Sta. 457+50

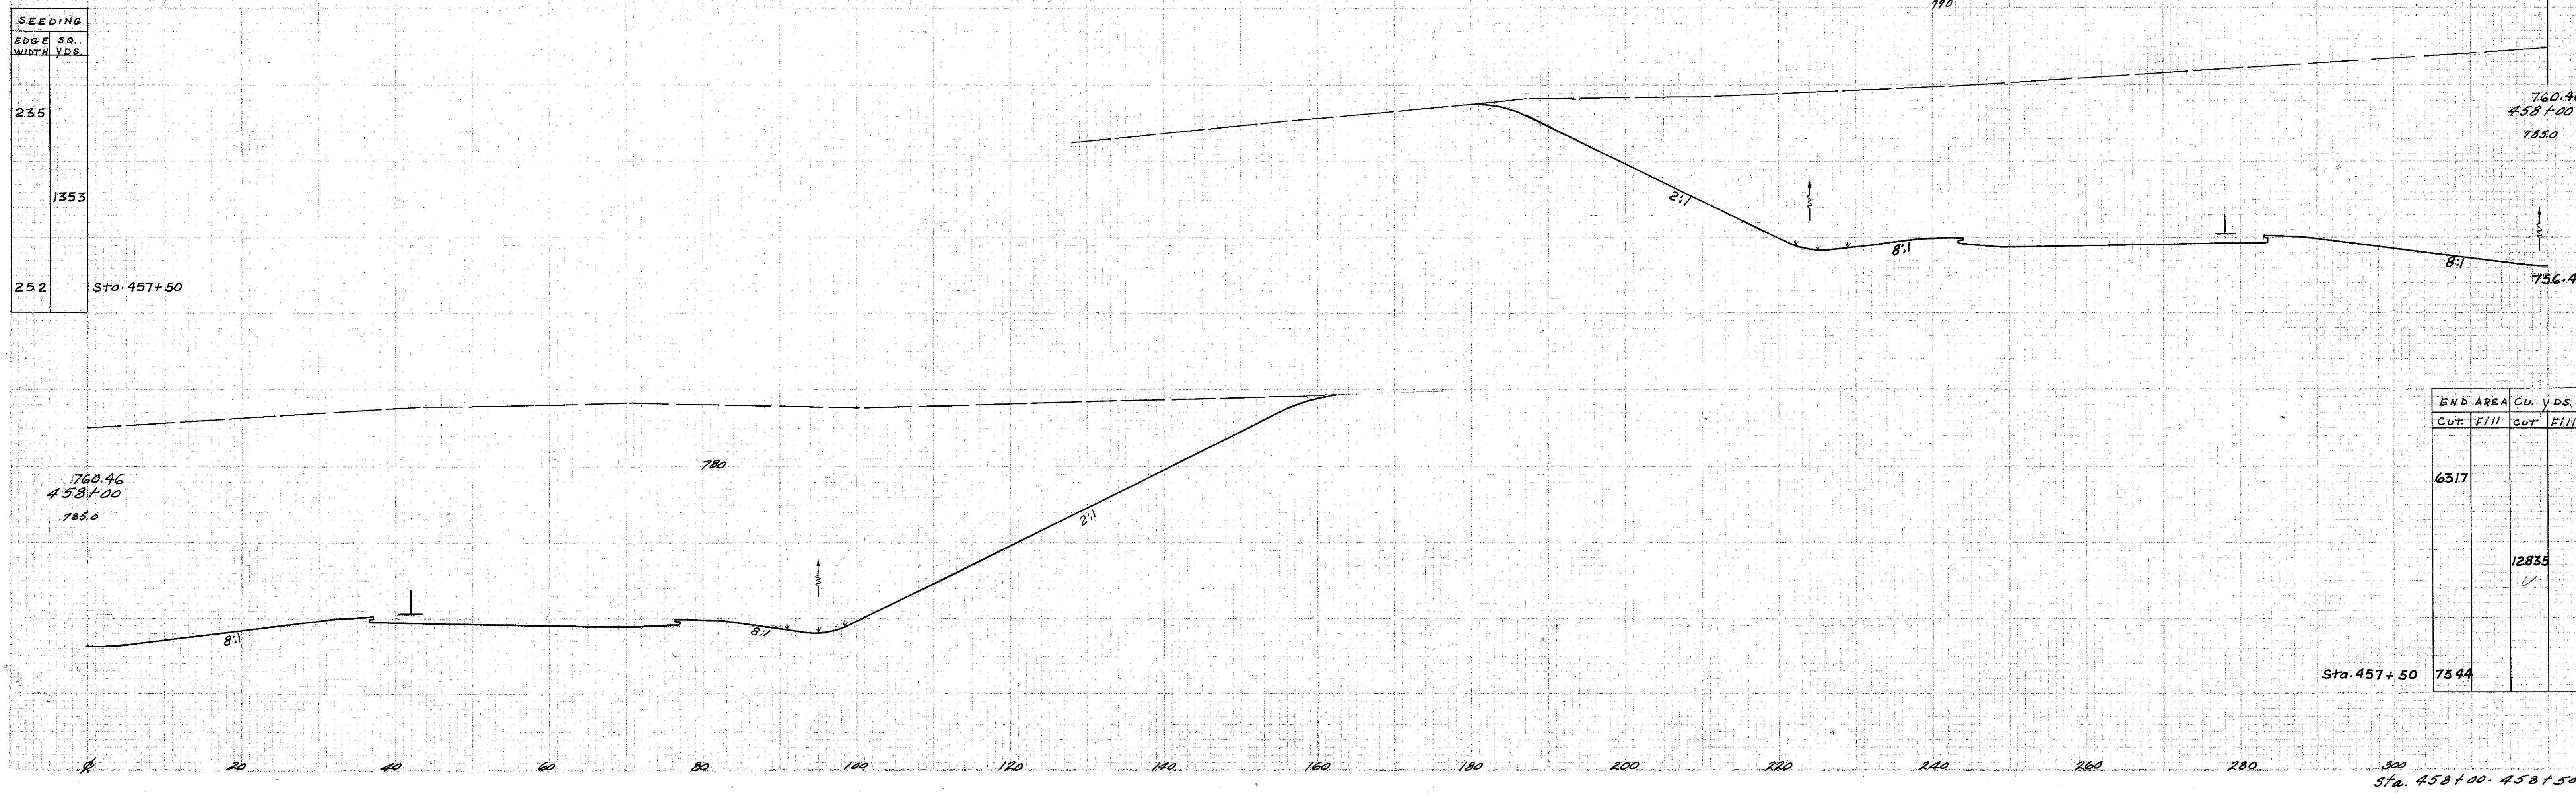

Sta. 457+50
Sta. 458+00 - 458+50