


SEEDING
END WIDTH YES

280 260 240 220 200 180 160 140 120 100 80 60 40

PROJECT
LAK-1-12.89
191
488

LAKE COUNTY
LAK-1-12.89

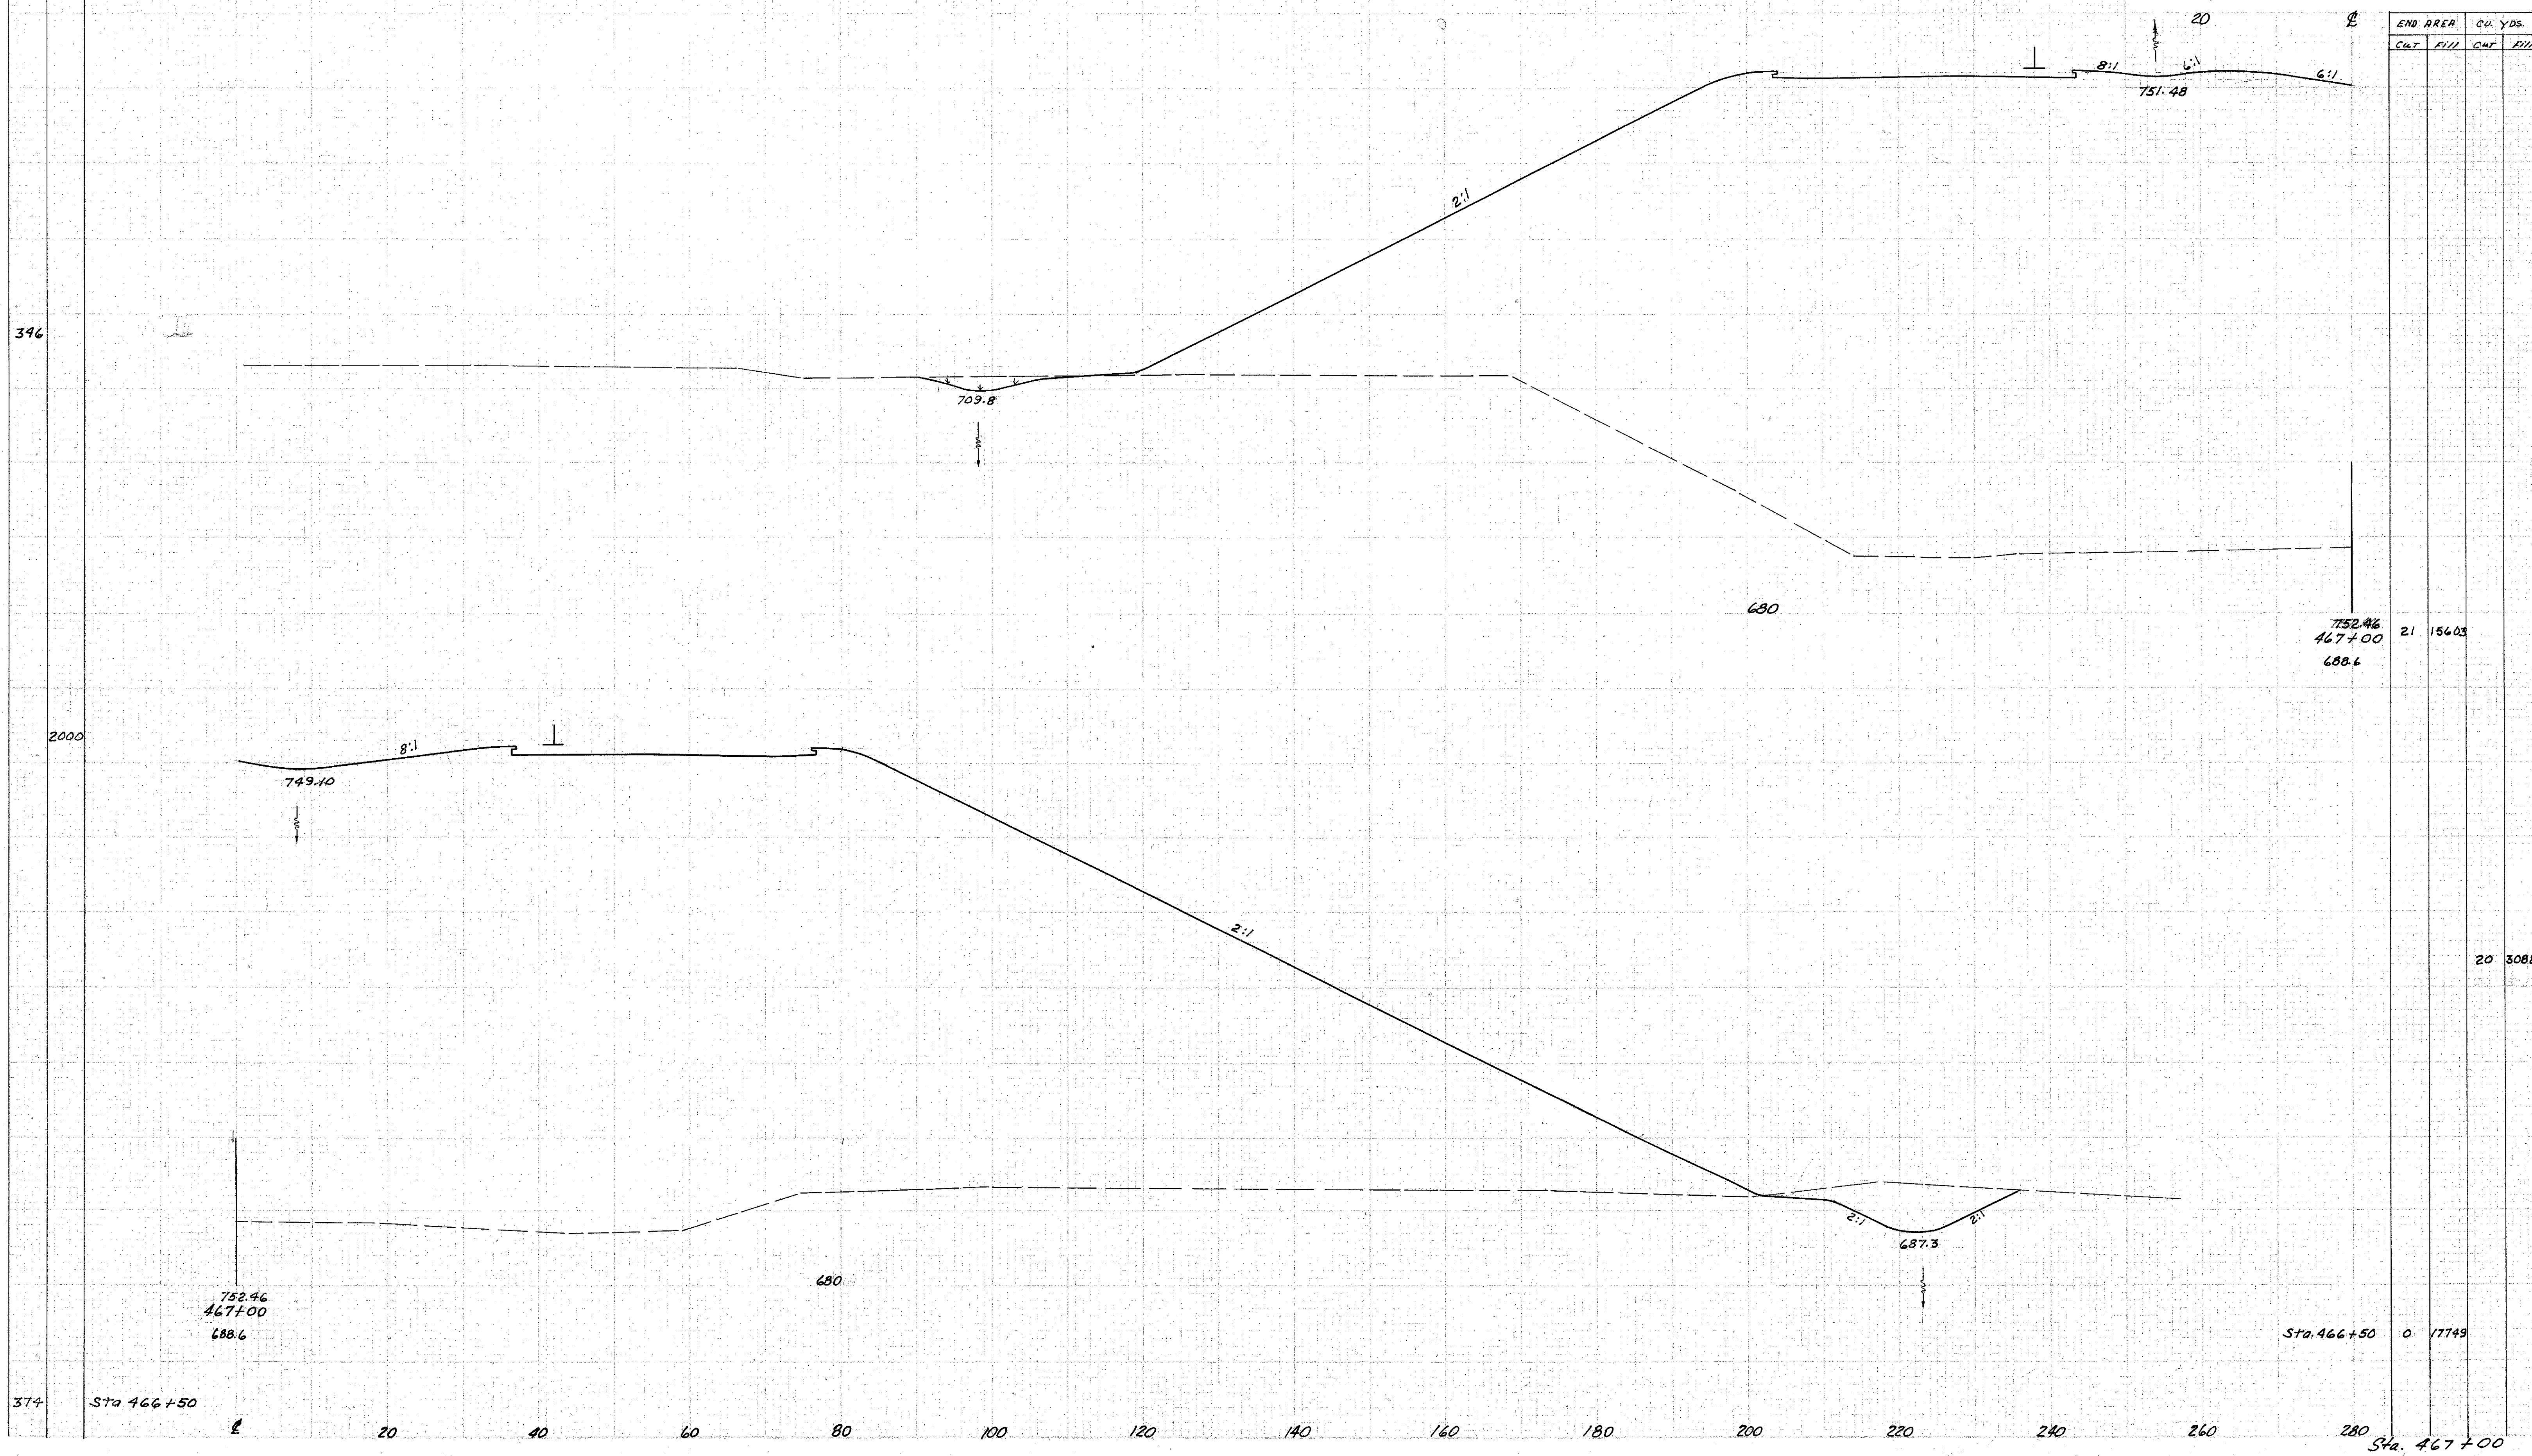

END AREA
CU YDS.

CUT	FILL	CUT	FILL

752.46	21	15603	
467+00			
688.6			

20	30882
----	-------

Sta. 466+50	0	17749
-------------	---	-------

Sta. 467+00		
-------------	--	--