


SEEDING END WIDTH SQ. YDS. 280 260 240 220 200 180 160 140 120 100 80 60 40

LAKE COUNTY LAK-1-12.89

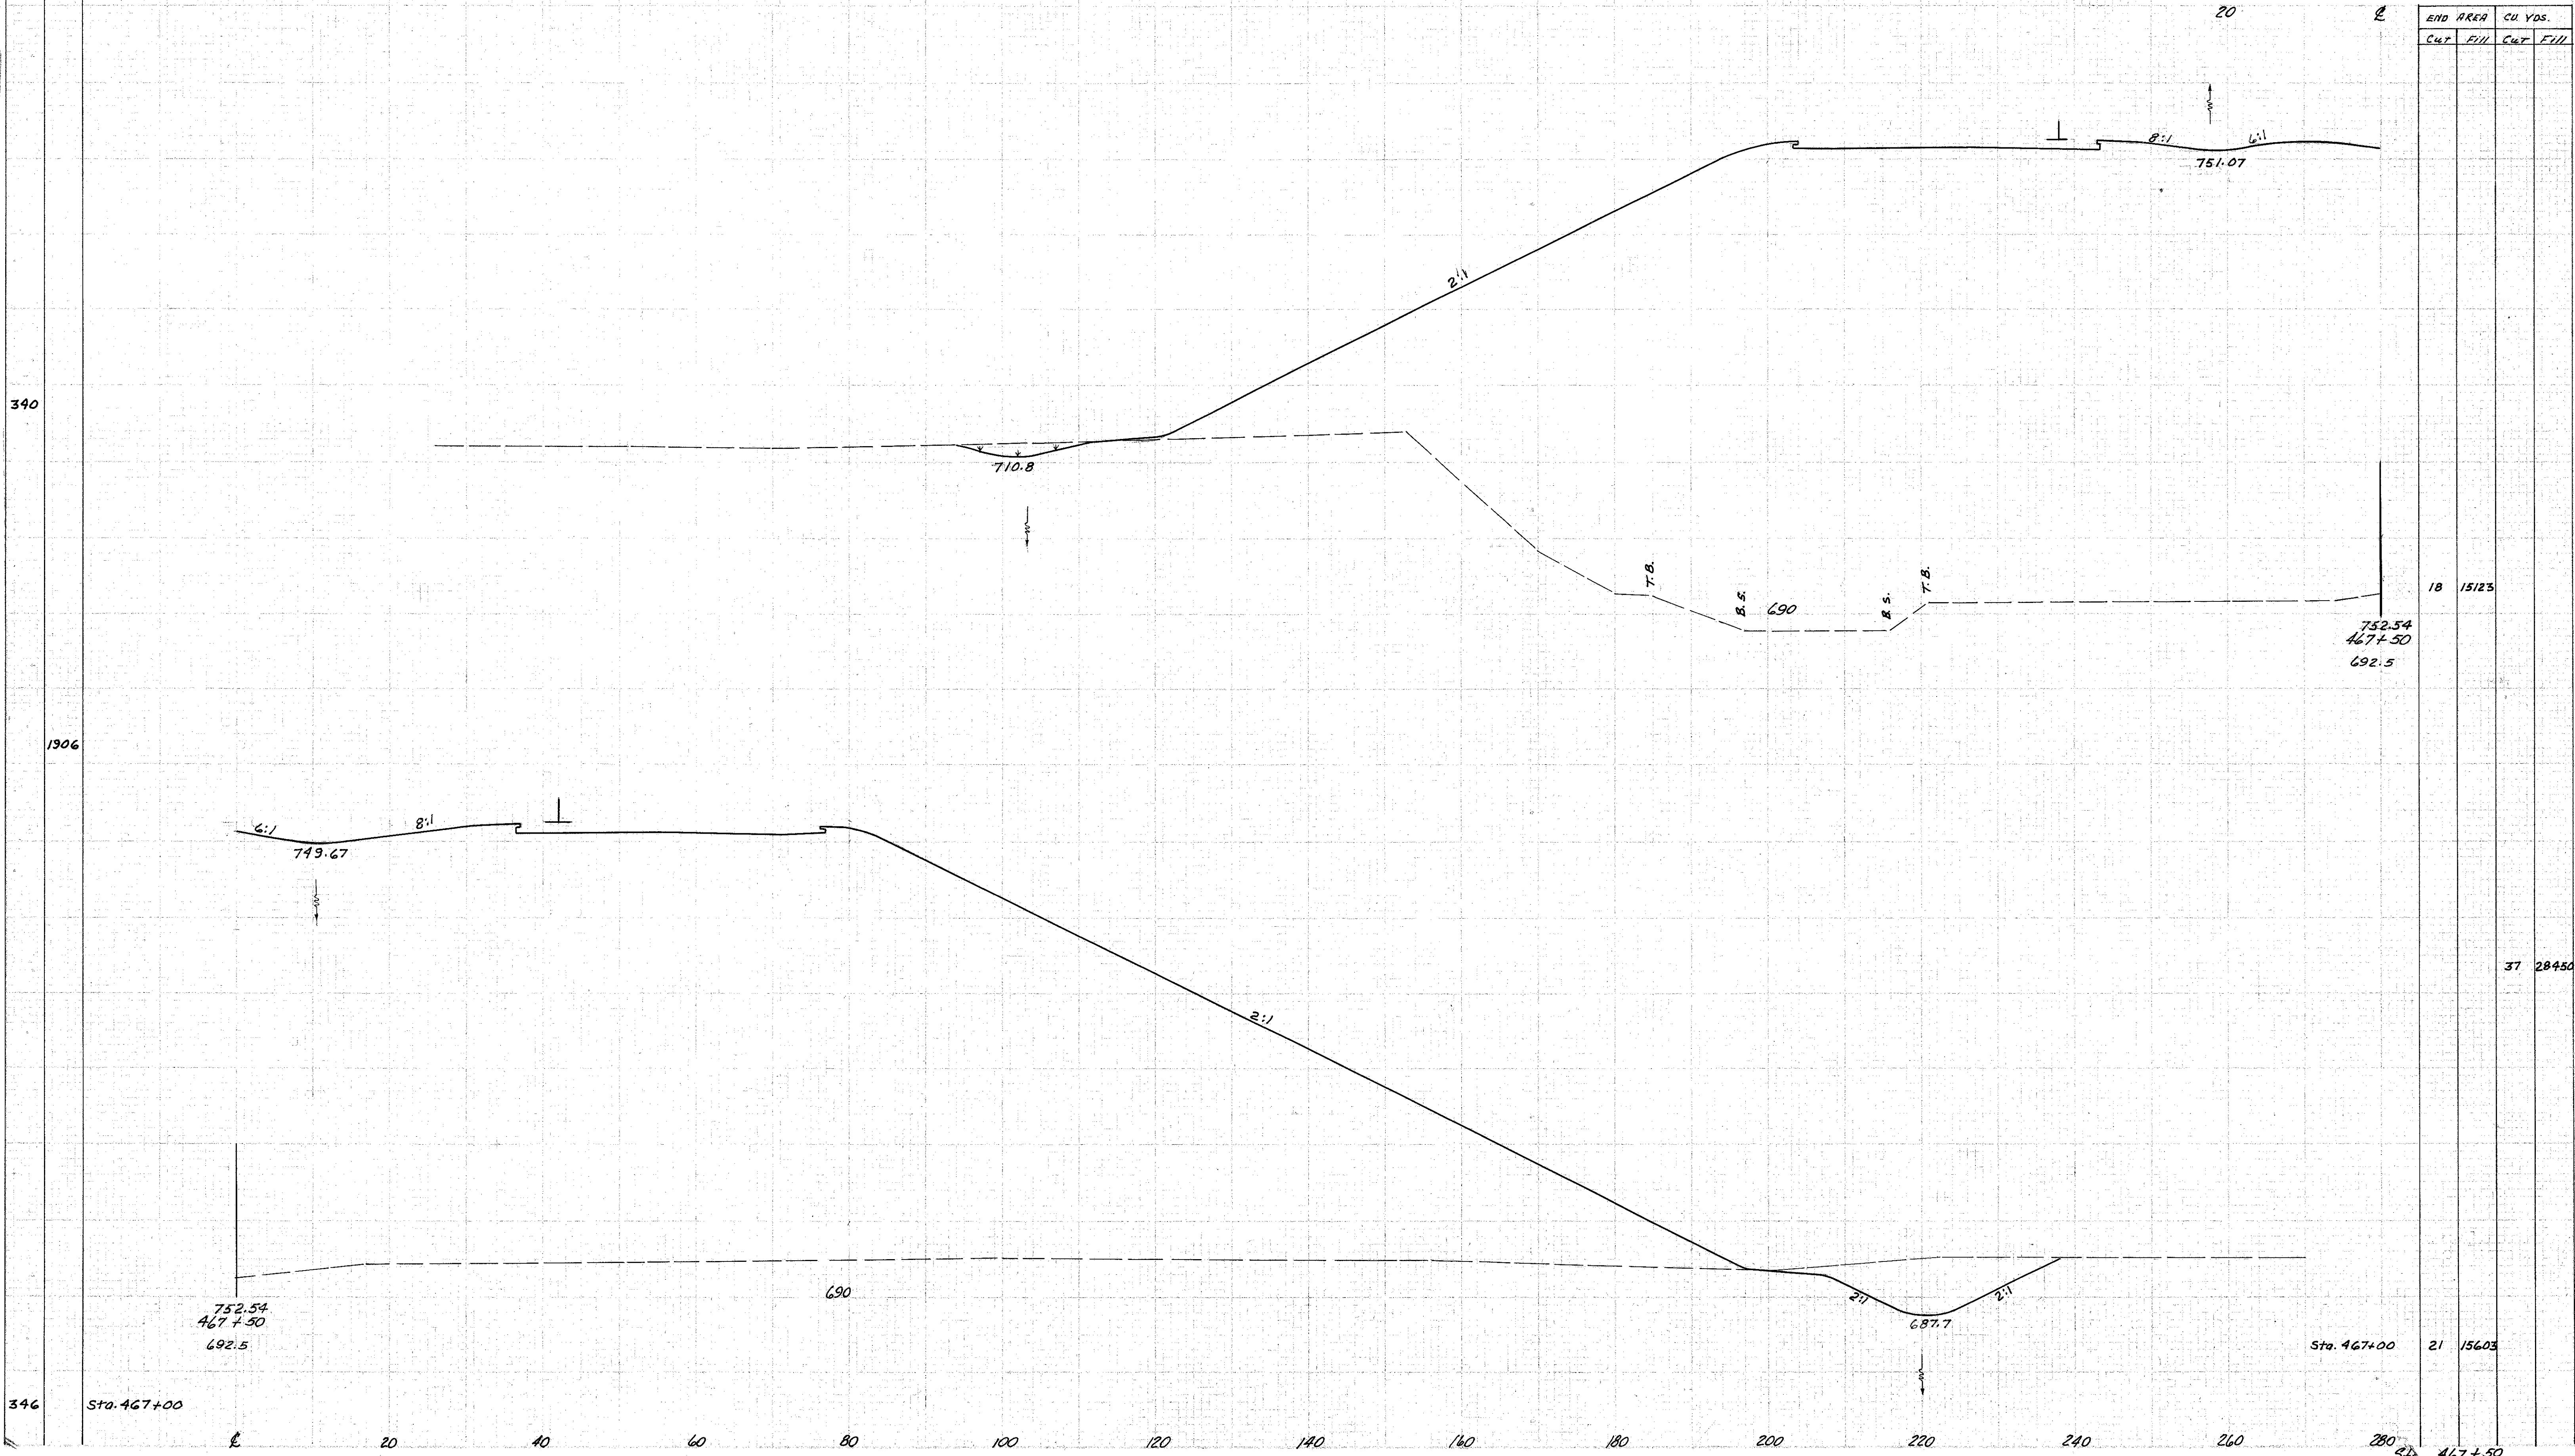

END AREA		CU. YDS.	
Cut	Fill	Cut	Fill
		18	15123
		37	28450
		21	15603
		467+50	