


SEEDING
END WIDTH SQ. YDS.

NO.	DATE	PROJECT	207
2	OMG	PCI-103 (2.1)	488

LAKE COUNTY
LAK-1-12.89

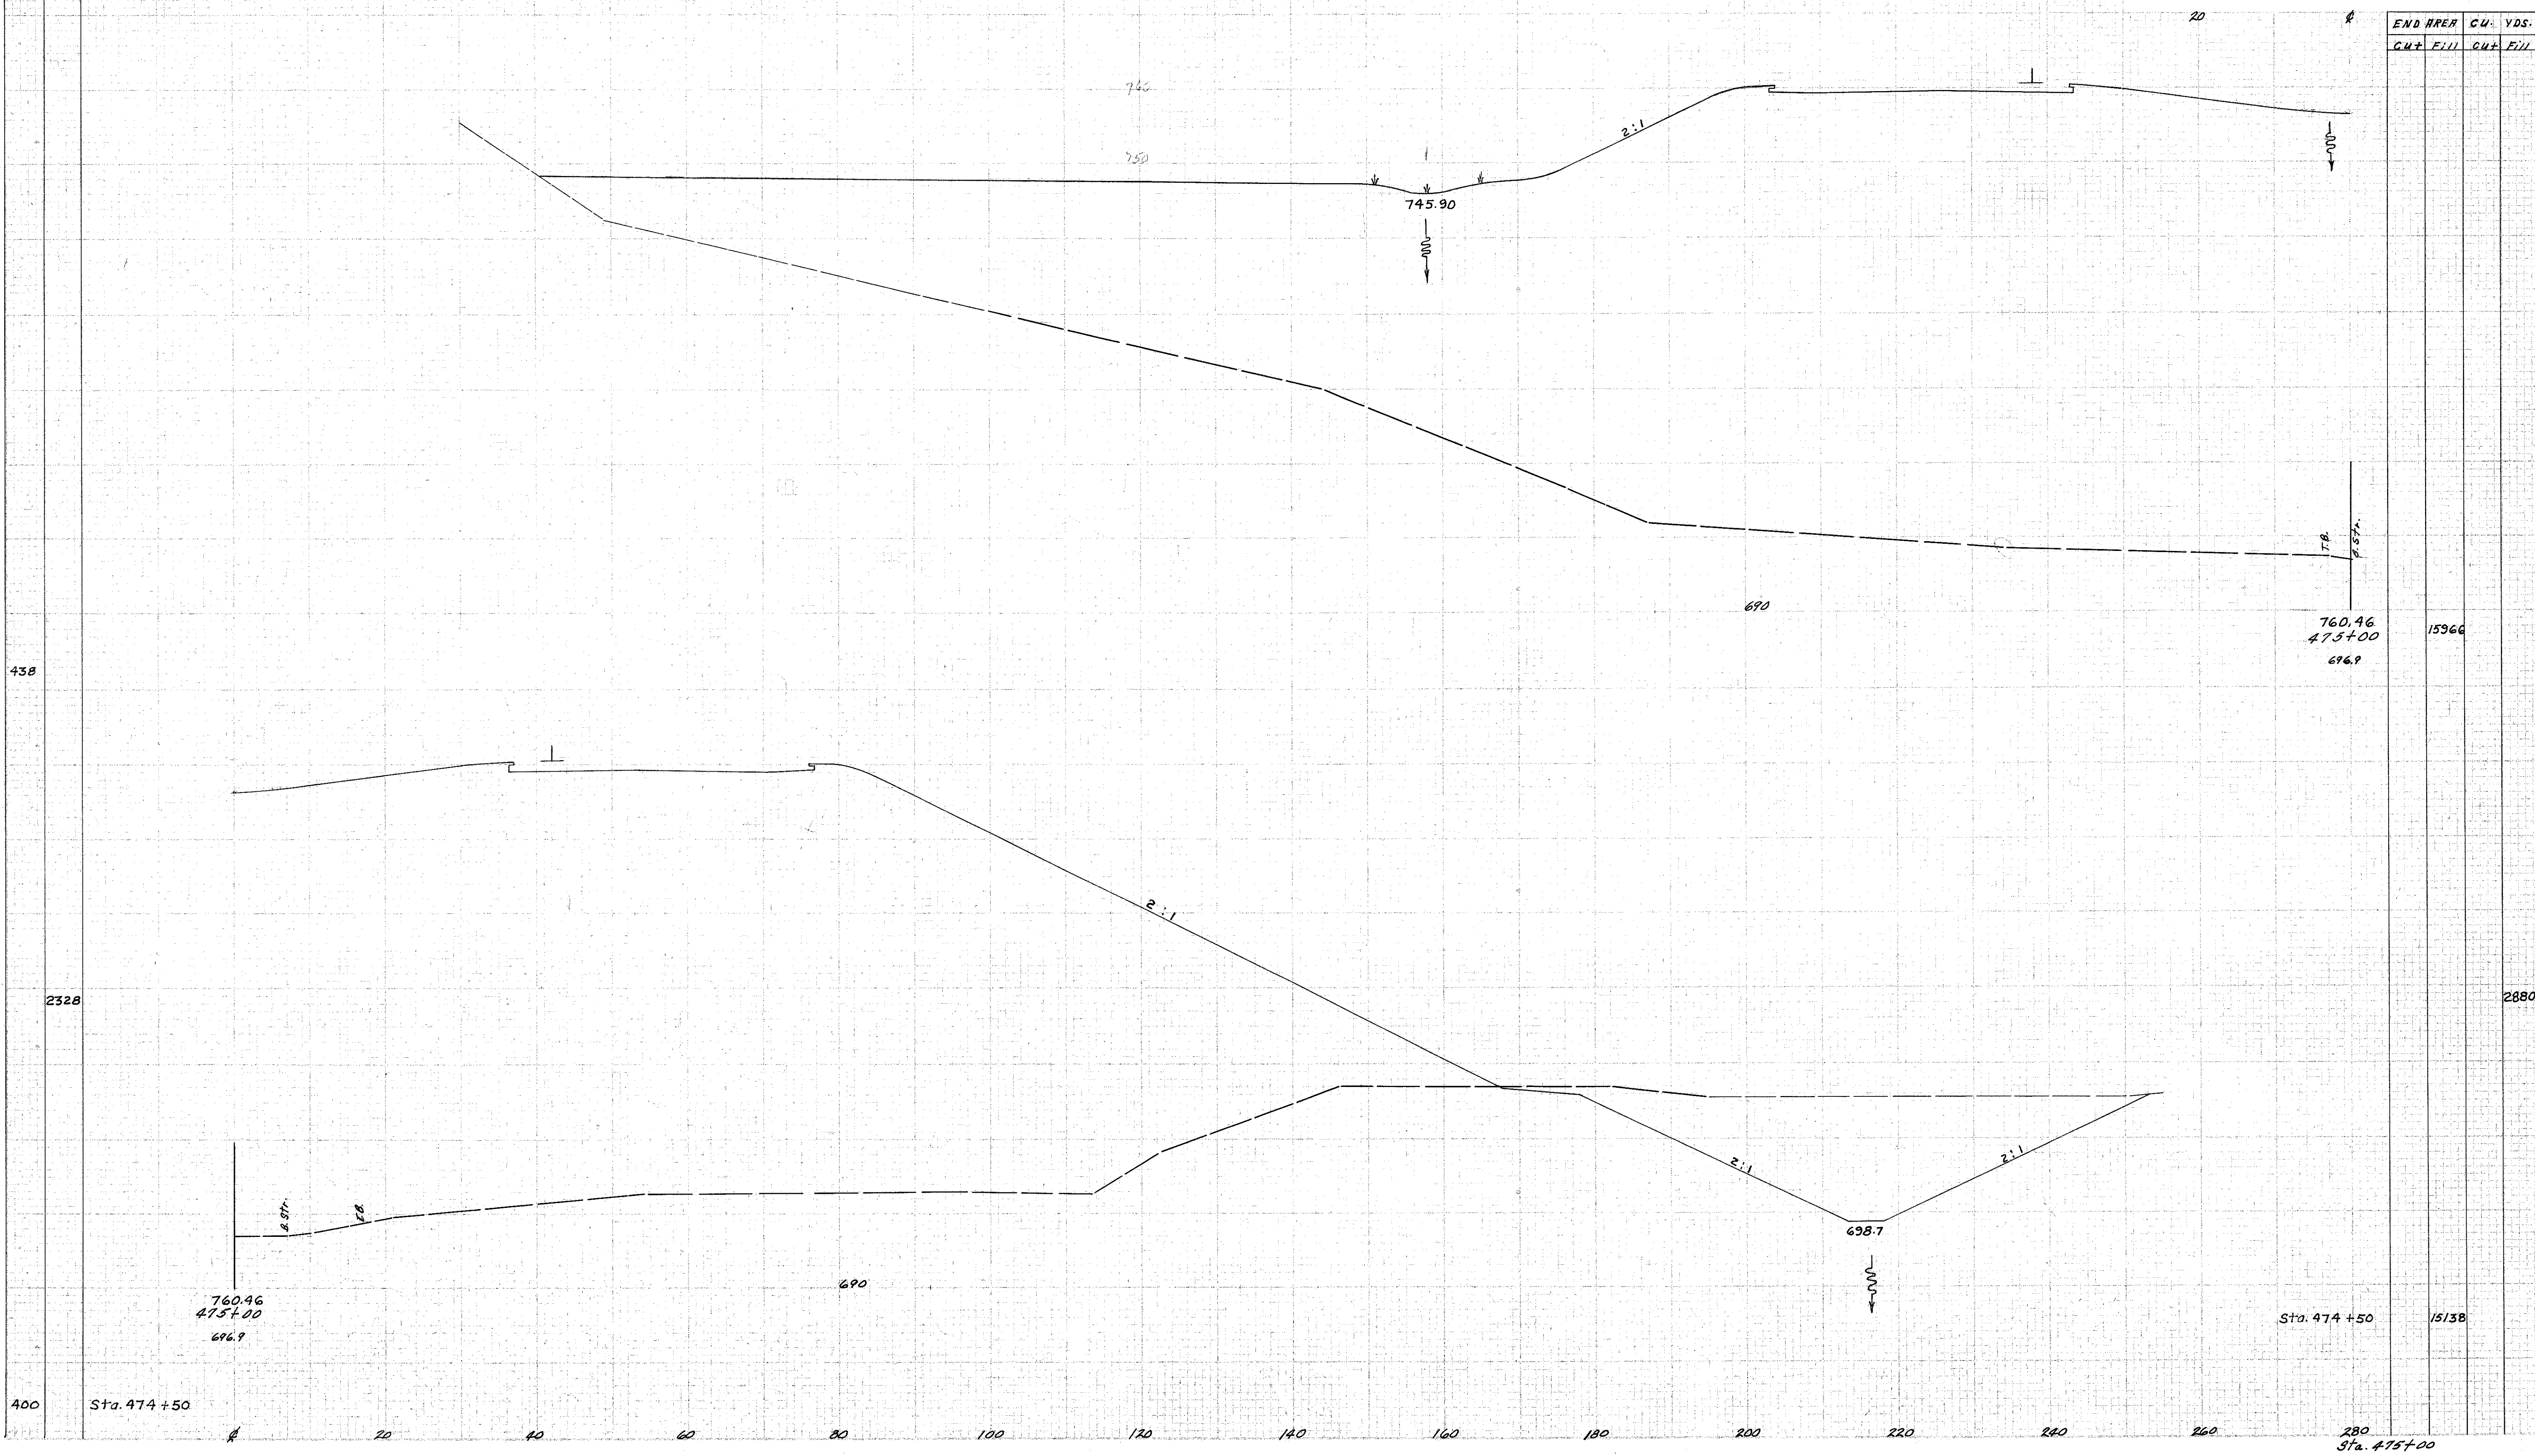

END AREA	C.U.	YDS.
CUT	FILL	CUT
		FILL

760.46
475+00
696.9
15966

Sta. 474+50
15138

280
Sta. 475+00