


SEEDING
END STA
WIDTH YDS.

PROJ. NO. 1703(21)
STATE OHIO
PROJECT

208
488

LAKE COUNTY
LAK-1-12.89

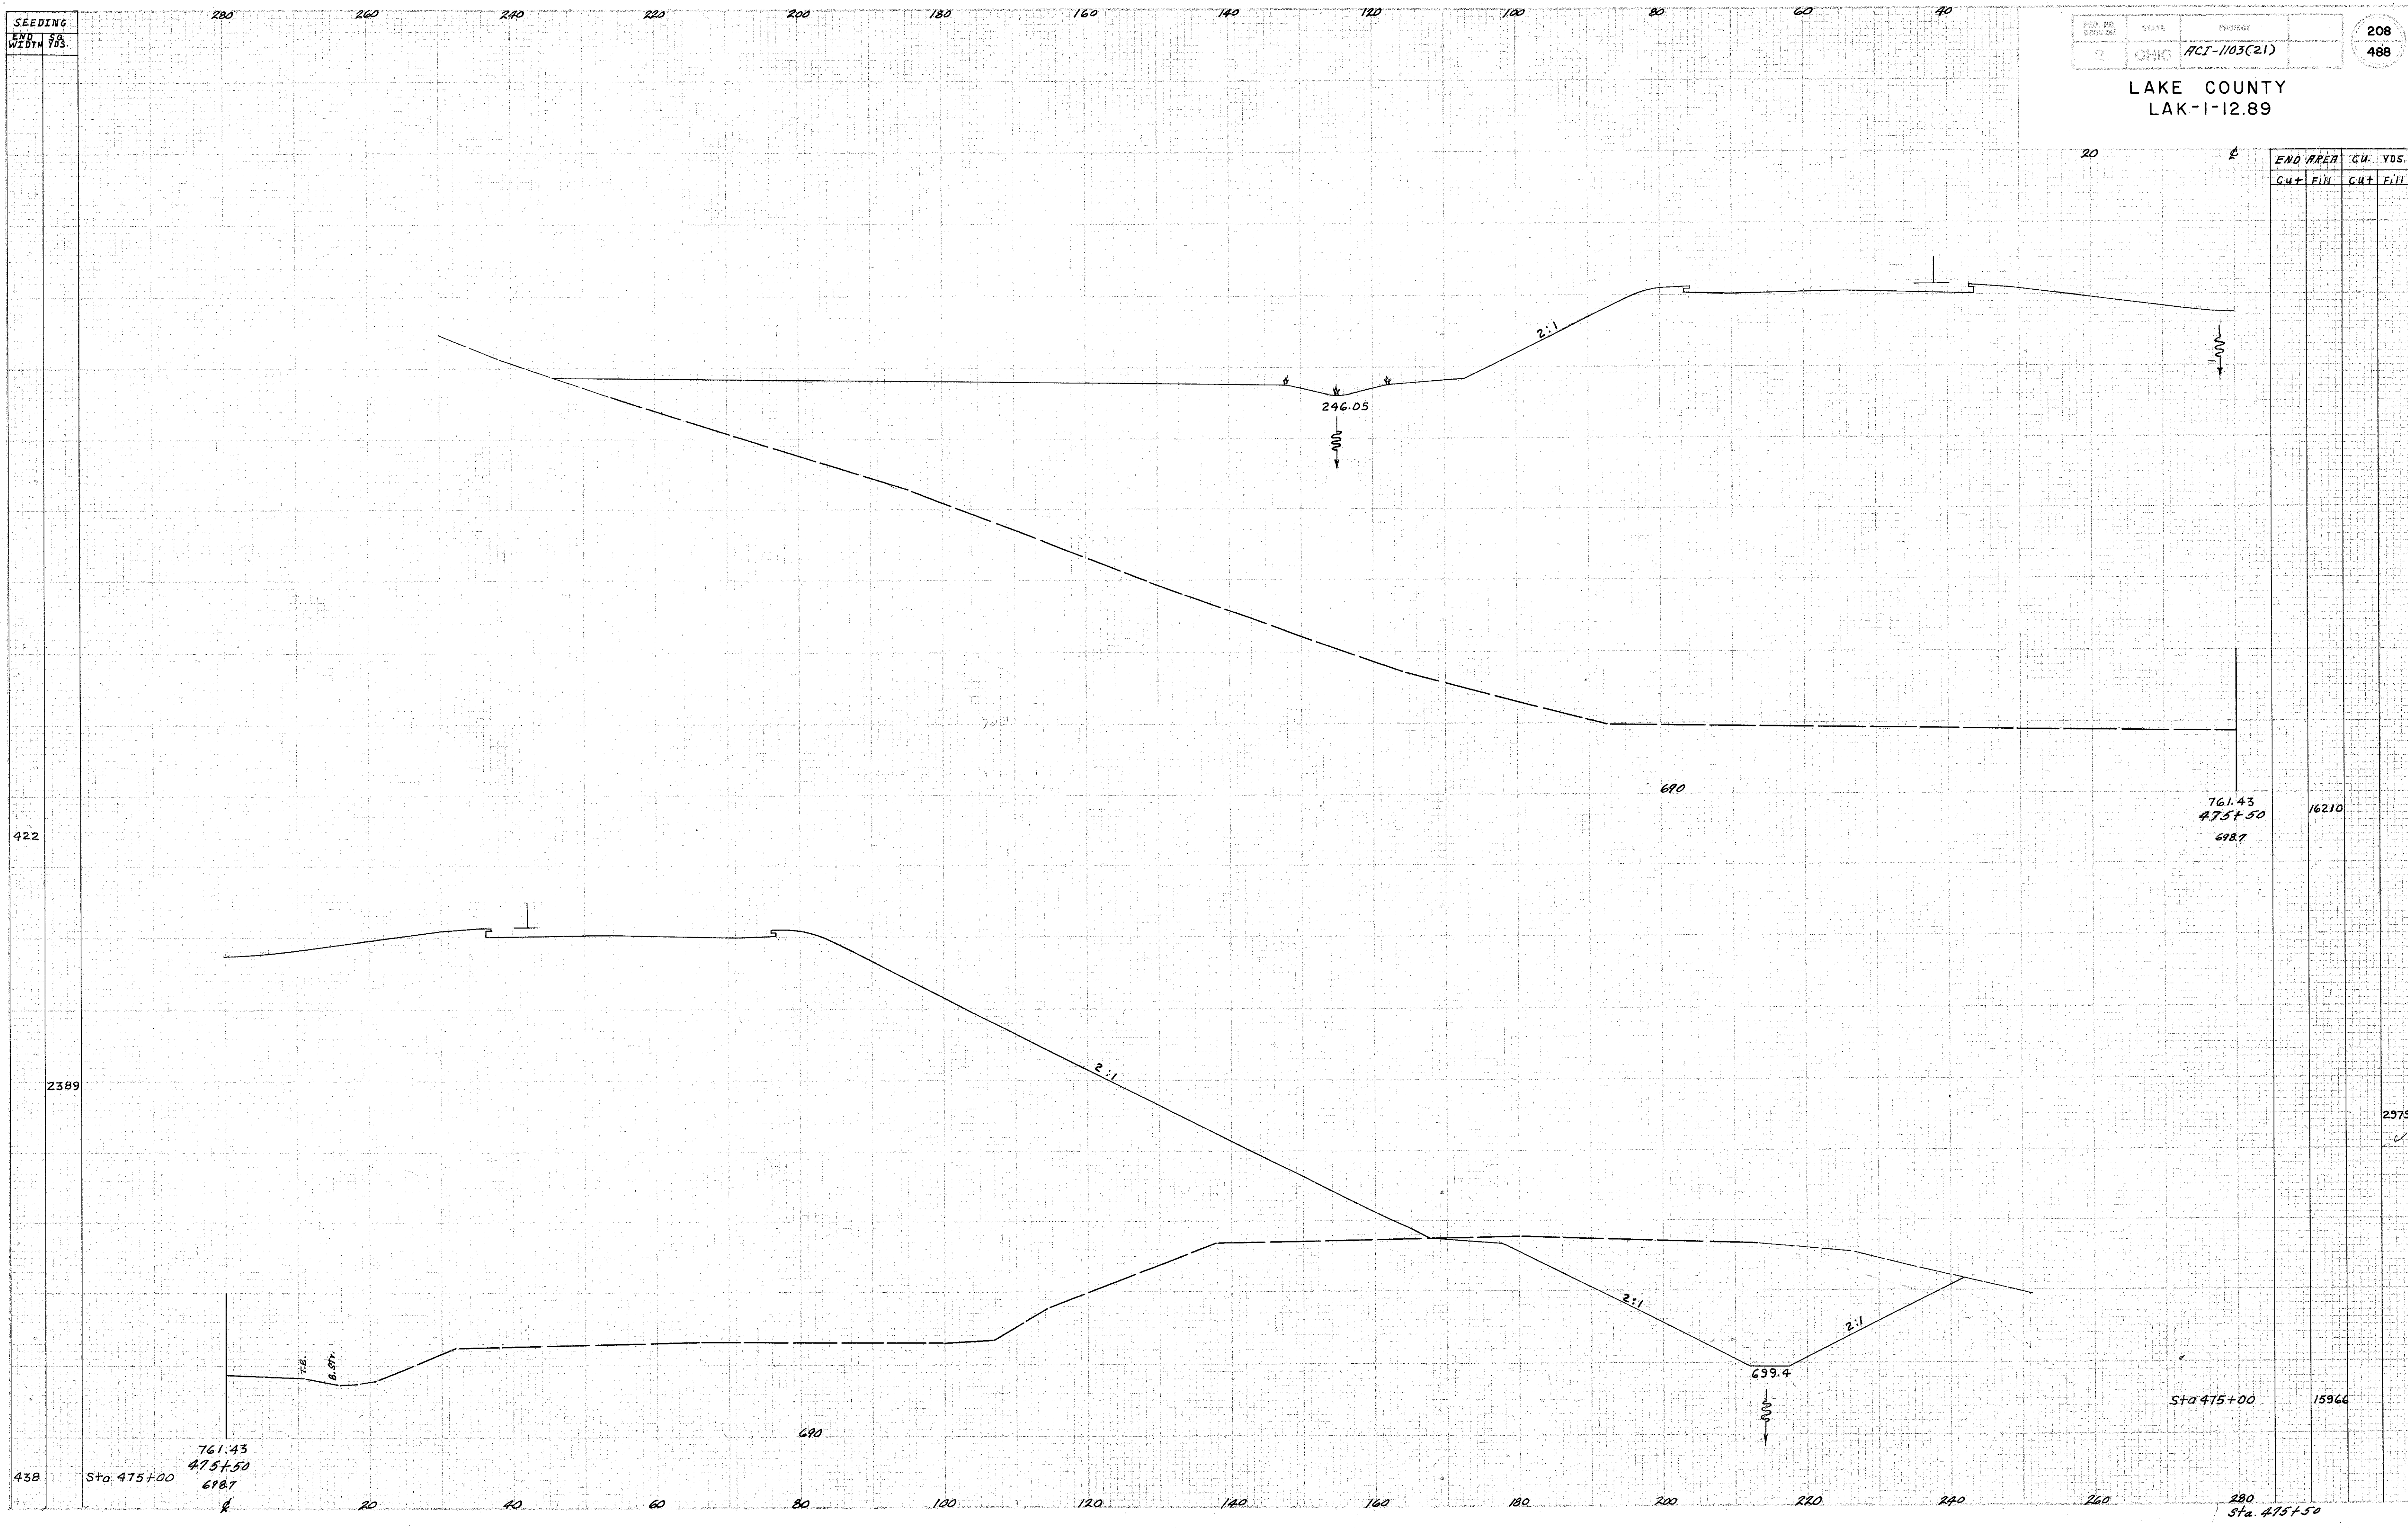

END AREA		CU. YDS.	
CUT	FILL	CUT	FILL

16210

23793

Sta. 475+00

15966

280
Sta. 475+50

761.43
475+50
698.7

Sta. 475+00

438

7.8
B. ST.

690

690

246.05

2:1

2:1

2:1

2:1

699.4

0.00