


SEEDING  
END SA  
WIDTH YDS.

280 260 240 220 200 180 160 140 120 100 80 60 20

PLAN NO. 2	DATE UNIC	PROJECT HCT-1103(21)
---------------	--------------	-------------------------

209  
488

LAKE COUNTY  
LAK-1-12.89

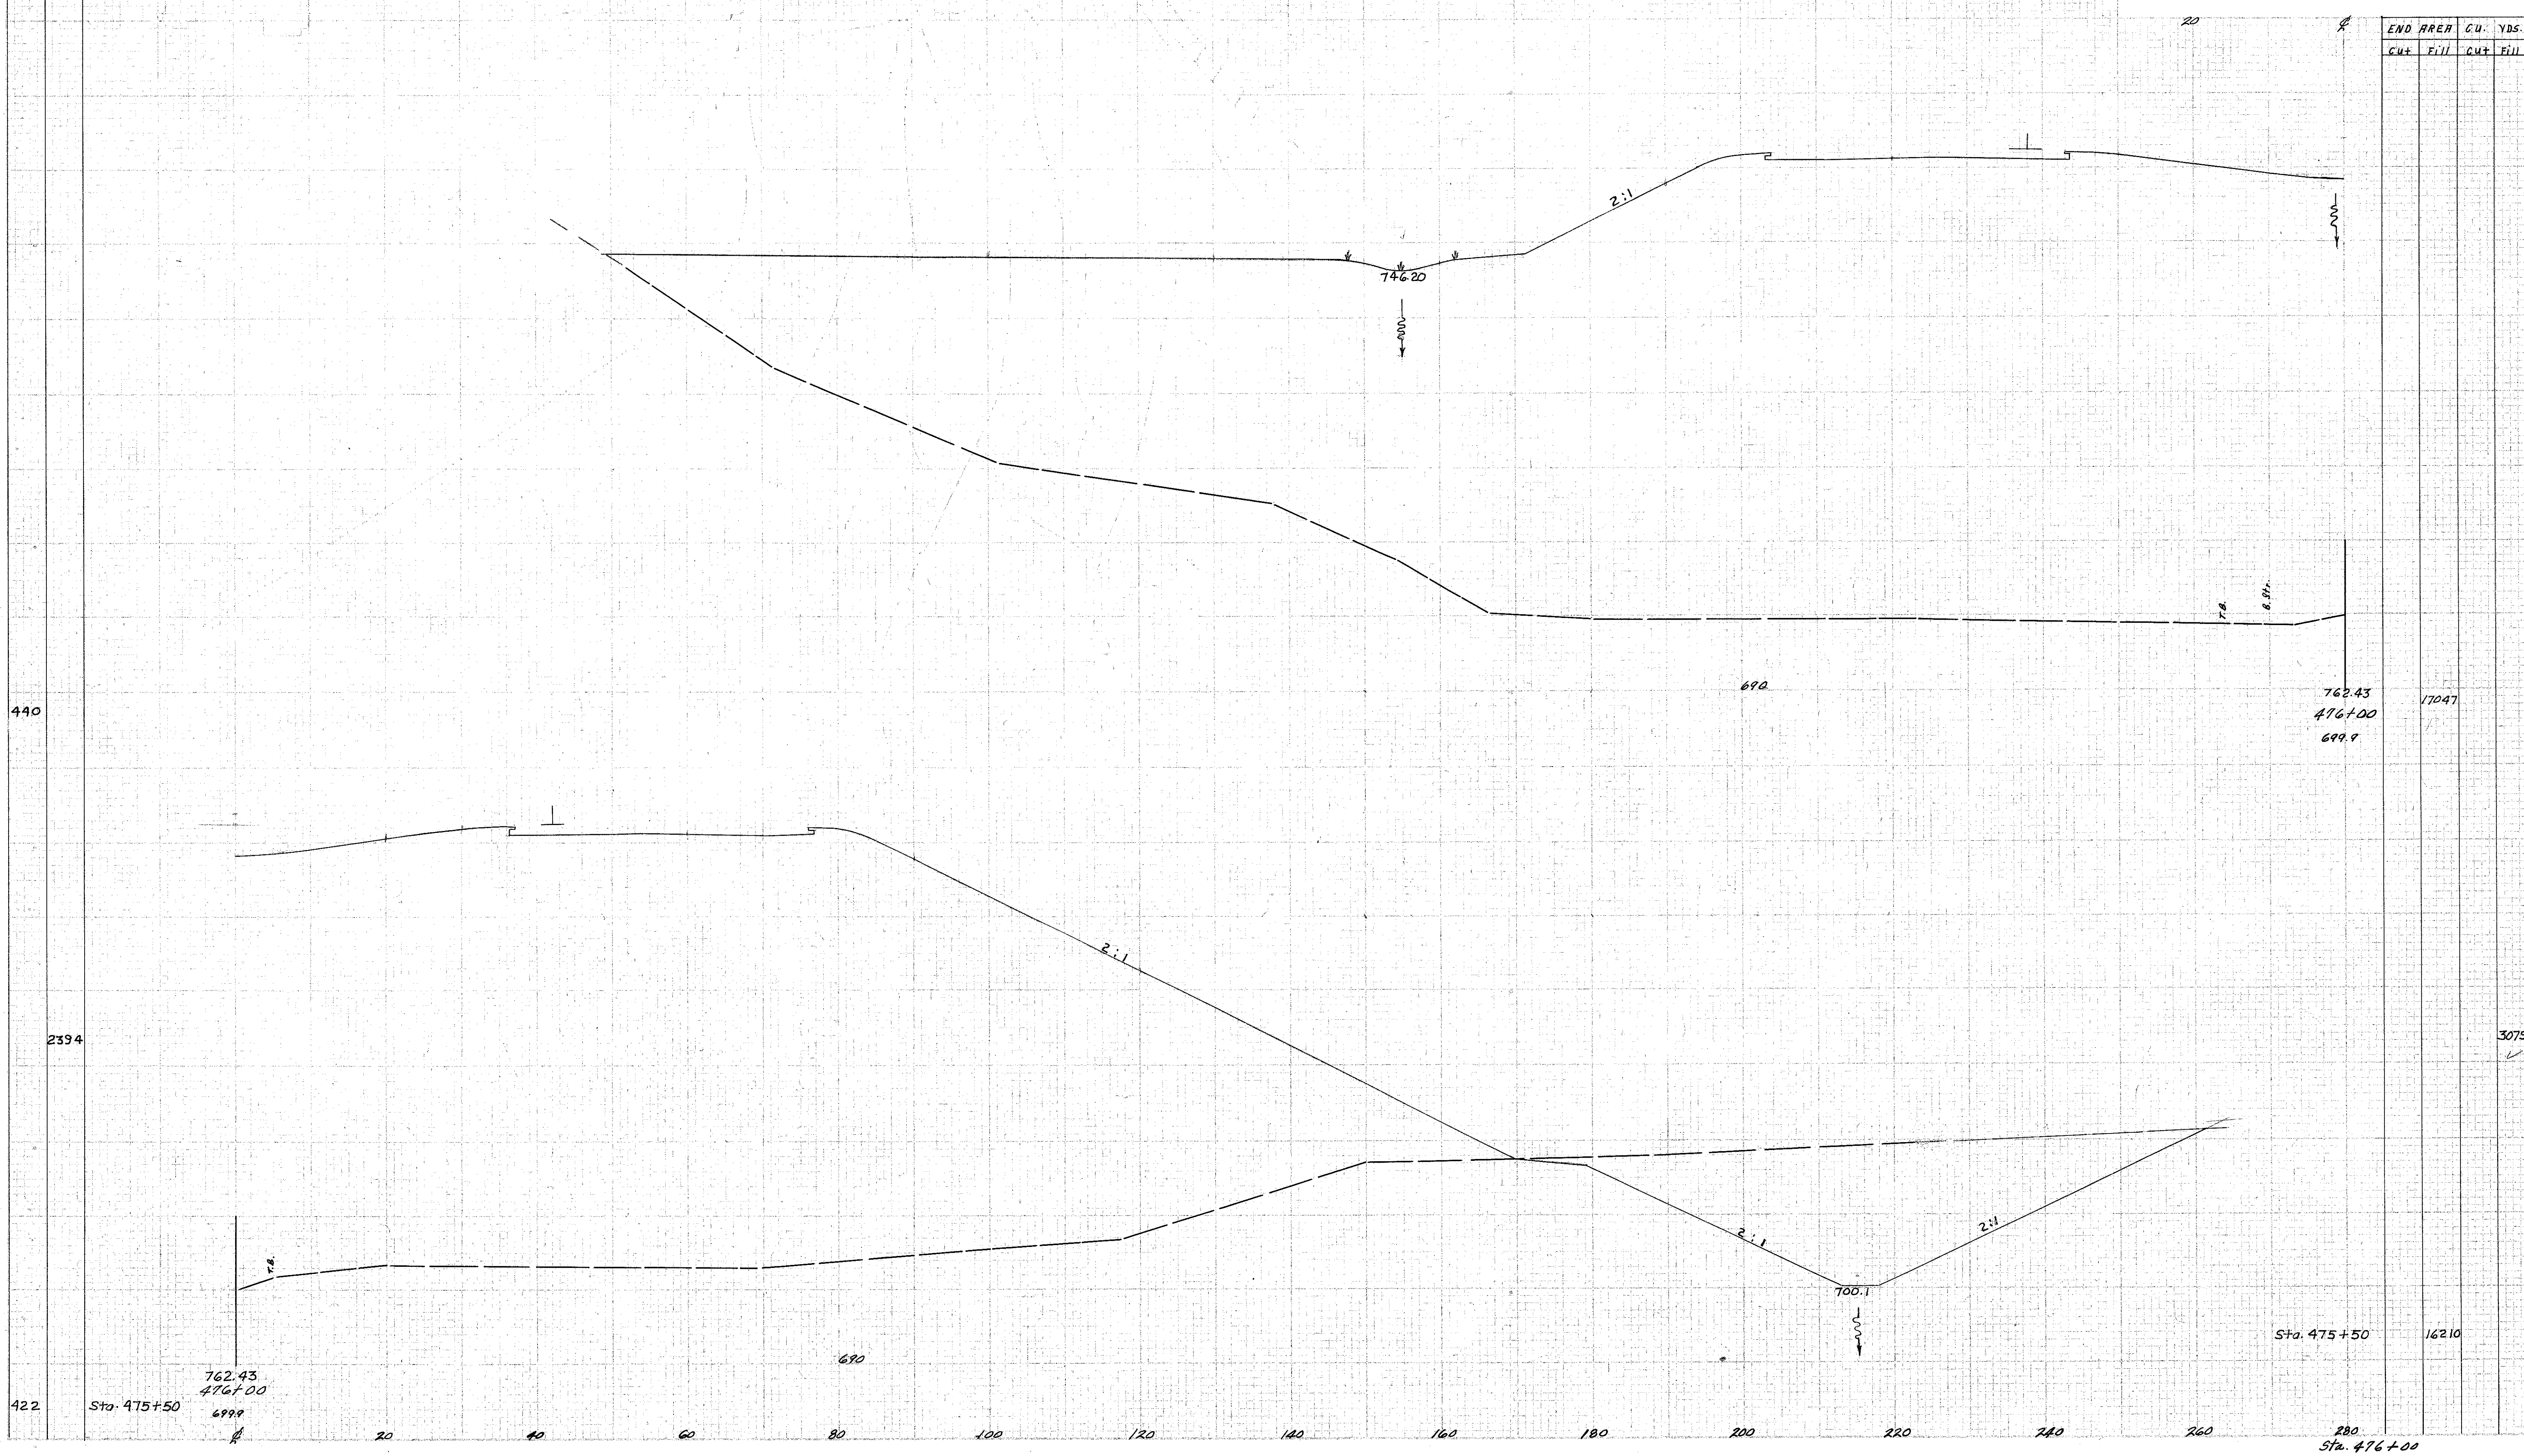

END AREA		CU. YDS.	
CUT	FILL	CUT	FILL

762.43	476+00	699.9	17047
762.43	476+00	699.9	30794
762.43	476+00	699.9	16210
762.43	476+00	699.9	280
762.43	476+00	699.9	Sta. 476+00

422

Sta. 475+50

762.43  
476+00  
699.9

Sta. 475+50

16210

280  
Sta. 476+00