


SEEDING
END STA.
WIDTH YDS.

PROJECT	ACI-1103(21)
STATE	OHIO

212
488

LAKE COUNTY
LAK-1-12.89

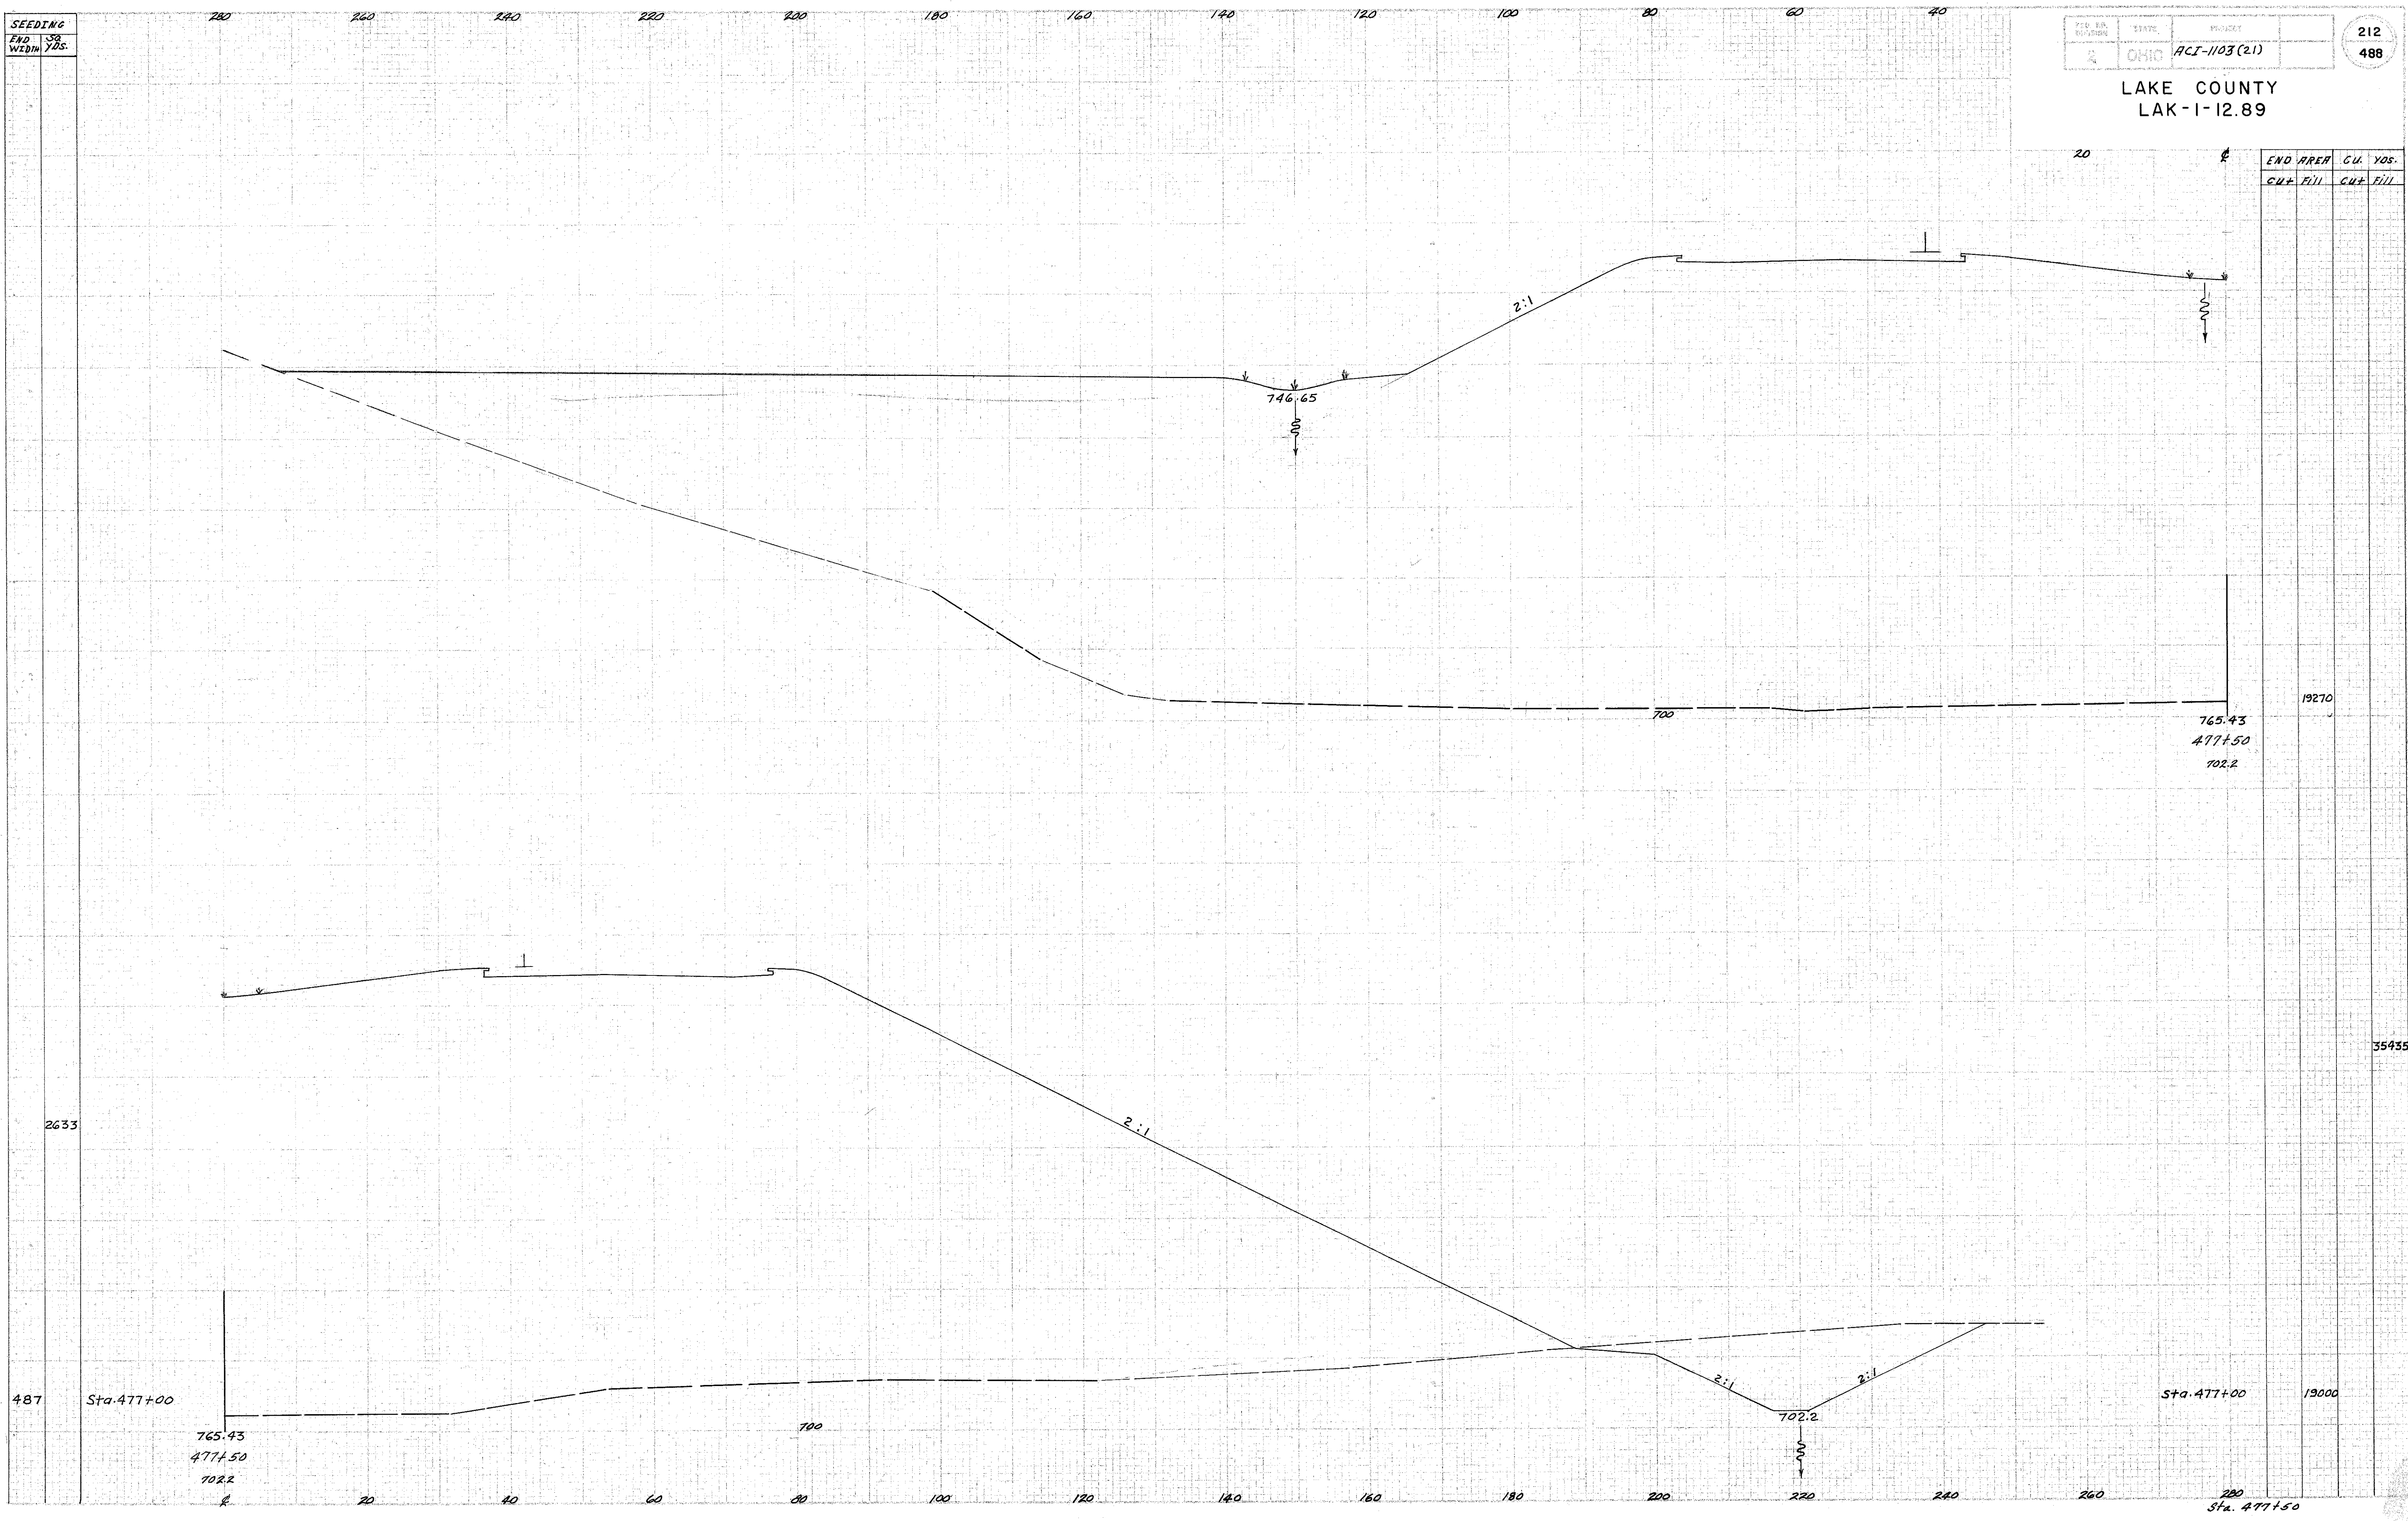

2633

487 Sta. 477+00

765.43
477+50
702.2

Sta. 477+00 19000

280
Sta. 477+50