


SEEDING
END ST.
WIDTH YDS.

280 260 240 220 200 180 160 140 120 100 80 60 40

2	OHIO	HCI-1103 (21)	214 488
---	------	---------------	------------

LAKE COUNTY
LAK-1-12.89

END AREA	CUT	FILL	CUM. VOLS.
	CUT	FILL	

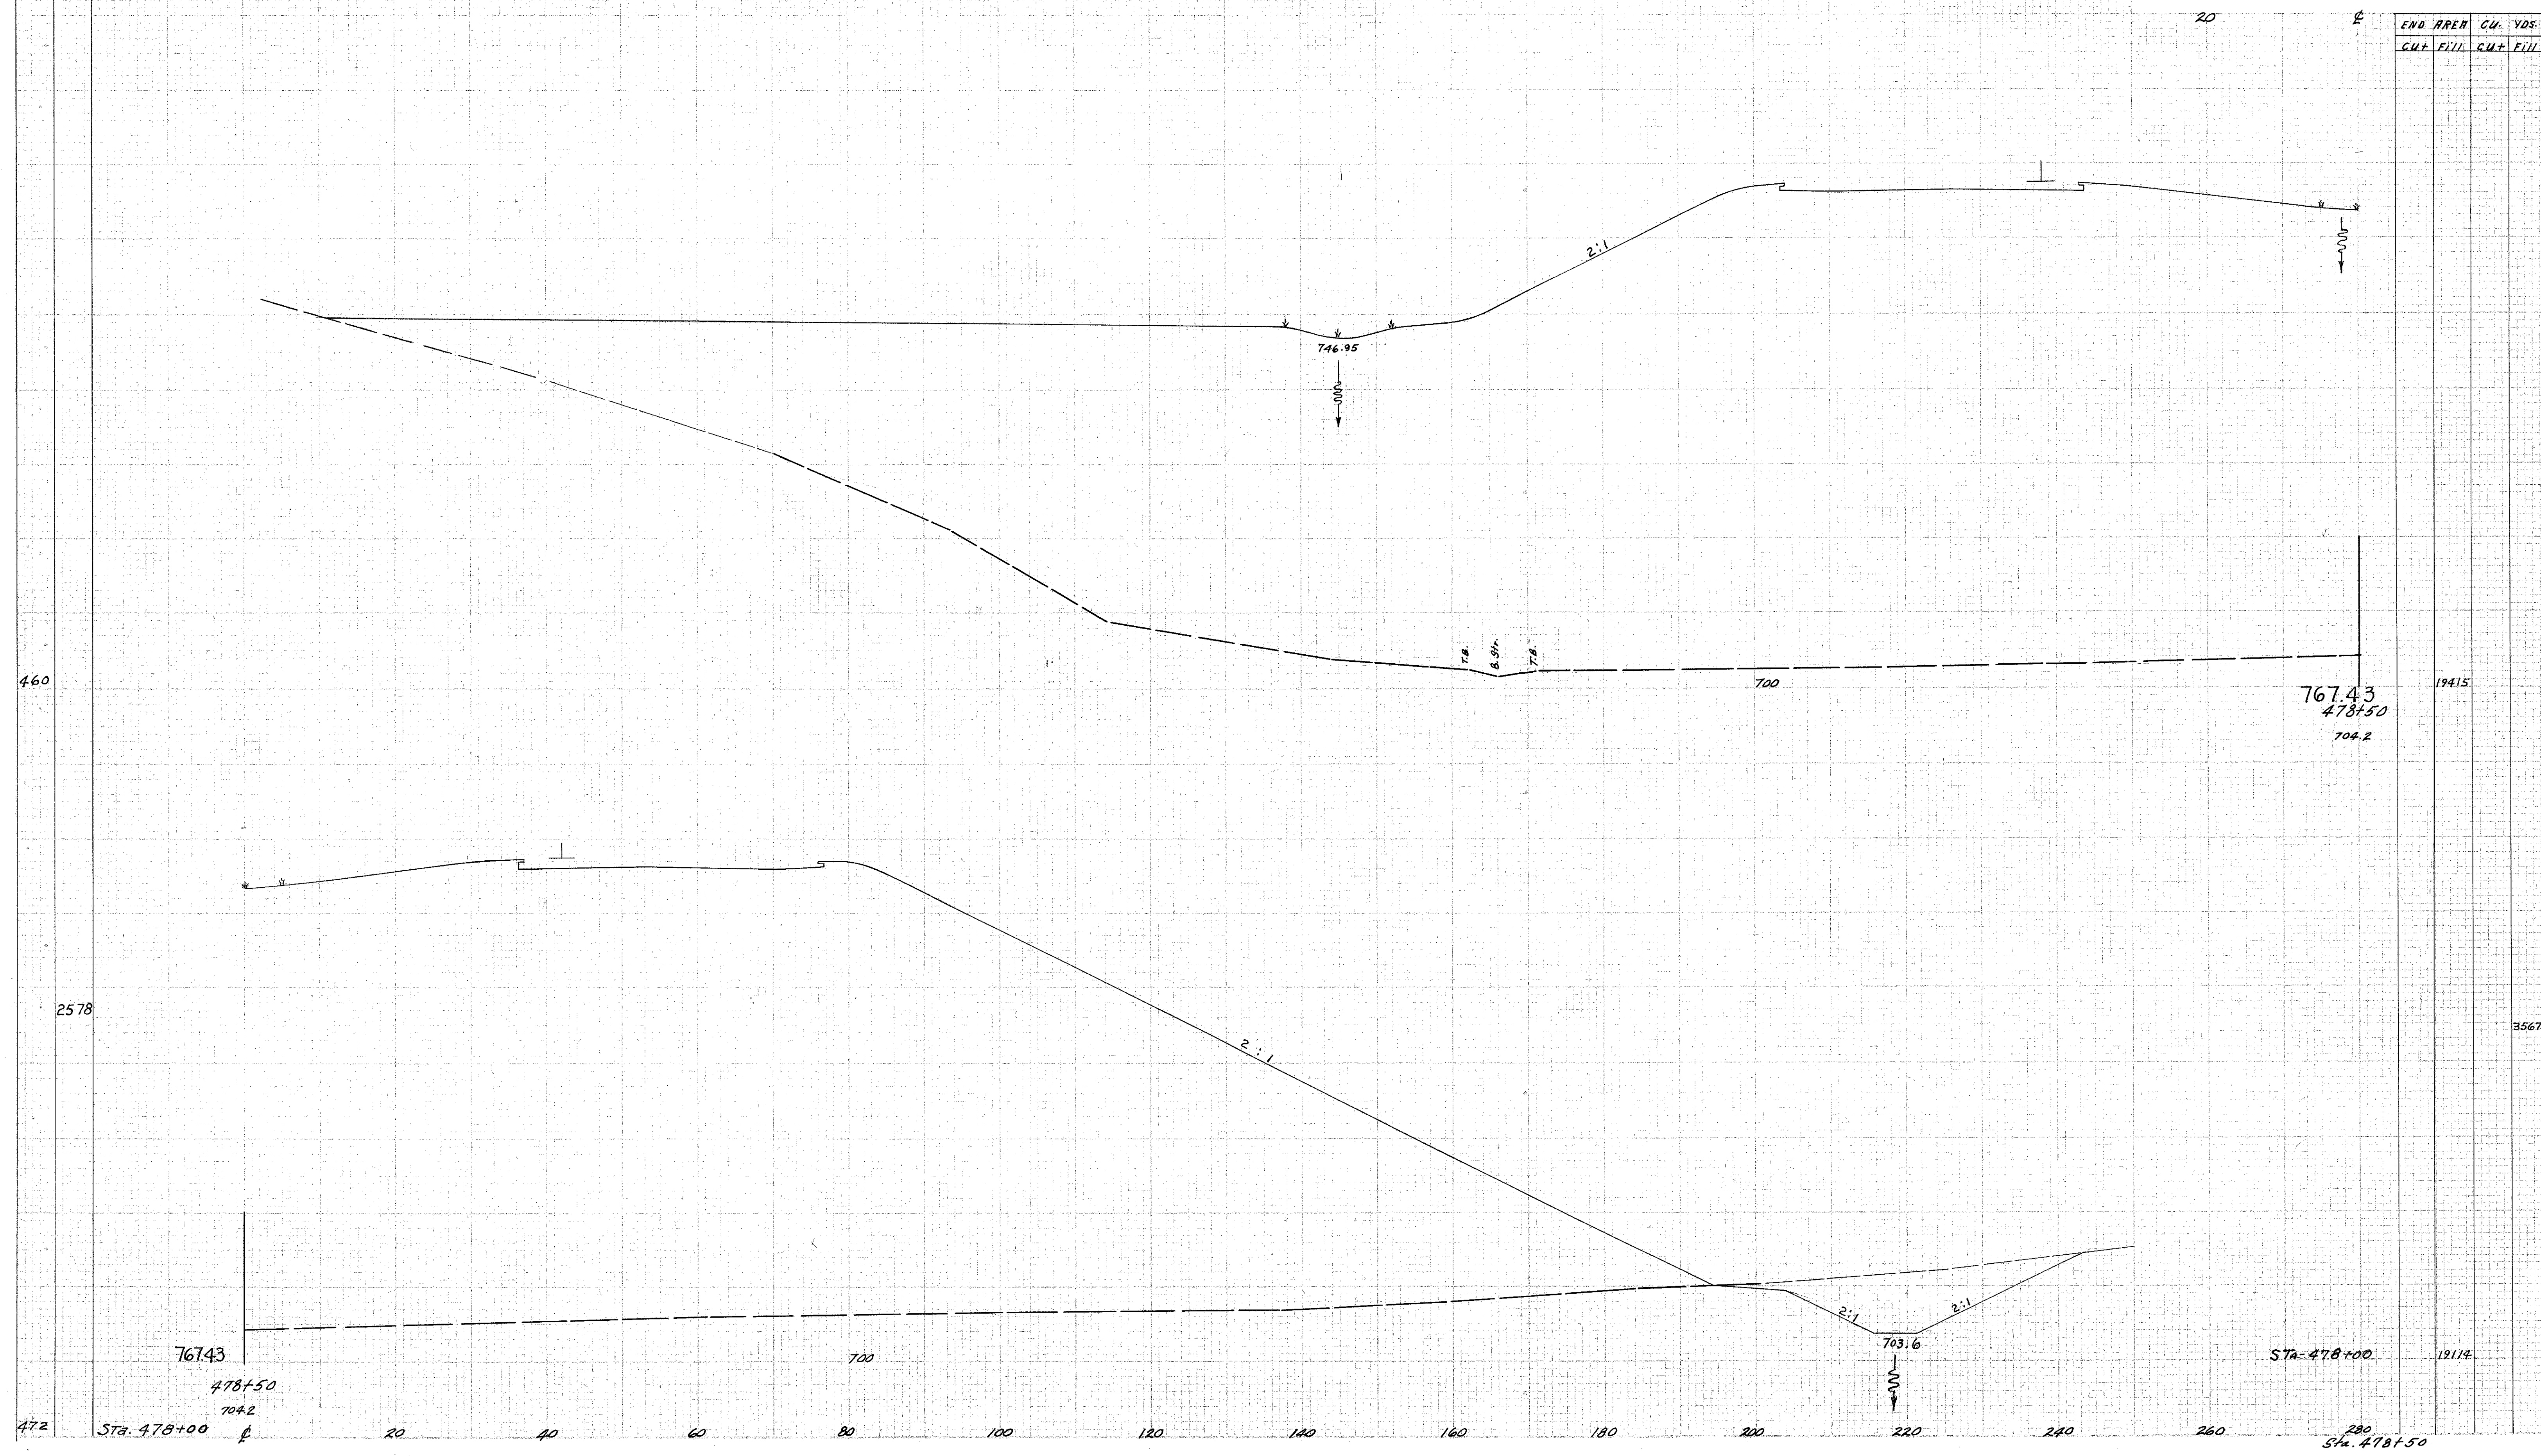

472 Sta. 478+00 20 40 60 80 100 120 140 160 180 200 220 240 260 280 Sta. 478+50

19415

35675

19114

Sta. 478+00

767.43

478+50
704.2

746.95
500

7.8
8.8
7.8

700

703.6
500

2:1

2:1

2:1

2:1