


SEEDING  
END SQ.  
WIDTH YDS.

DATE	STATE	PROJECT
2	OHIO	PCI-103(21)

215  
488

LAKE COUNTY  
LAK-1-12.89

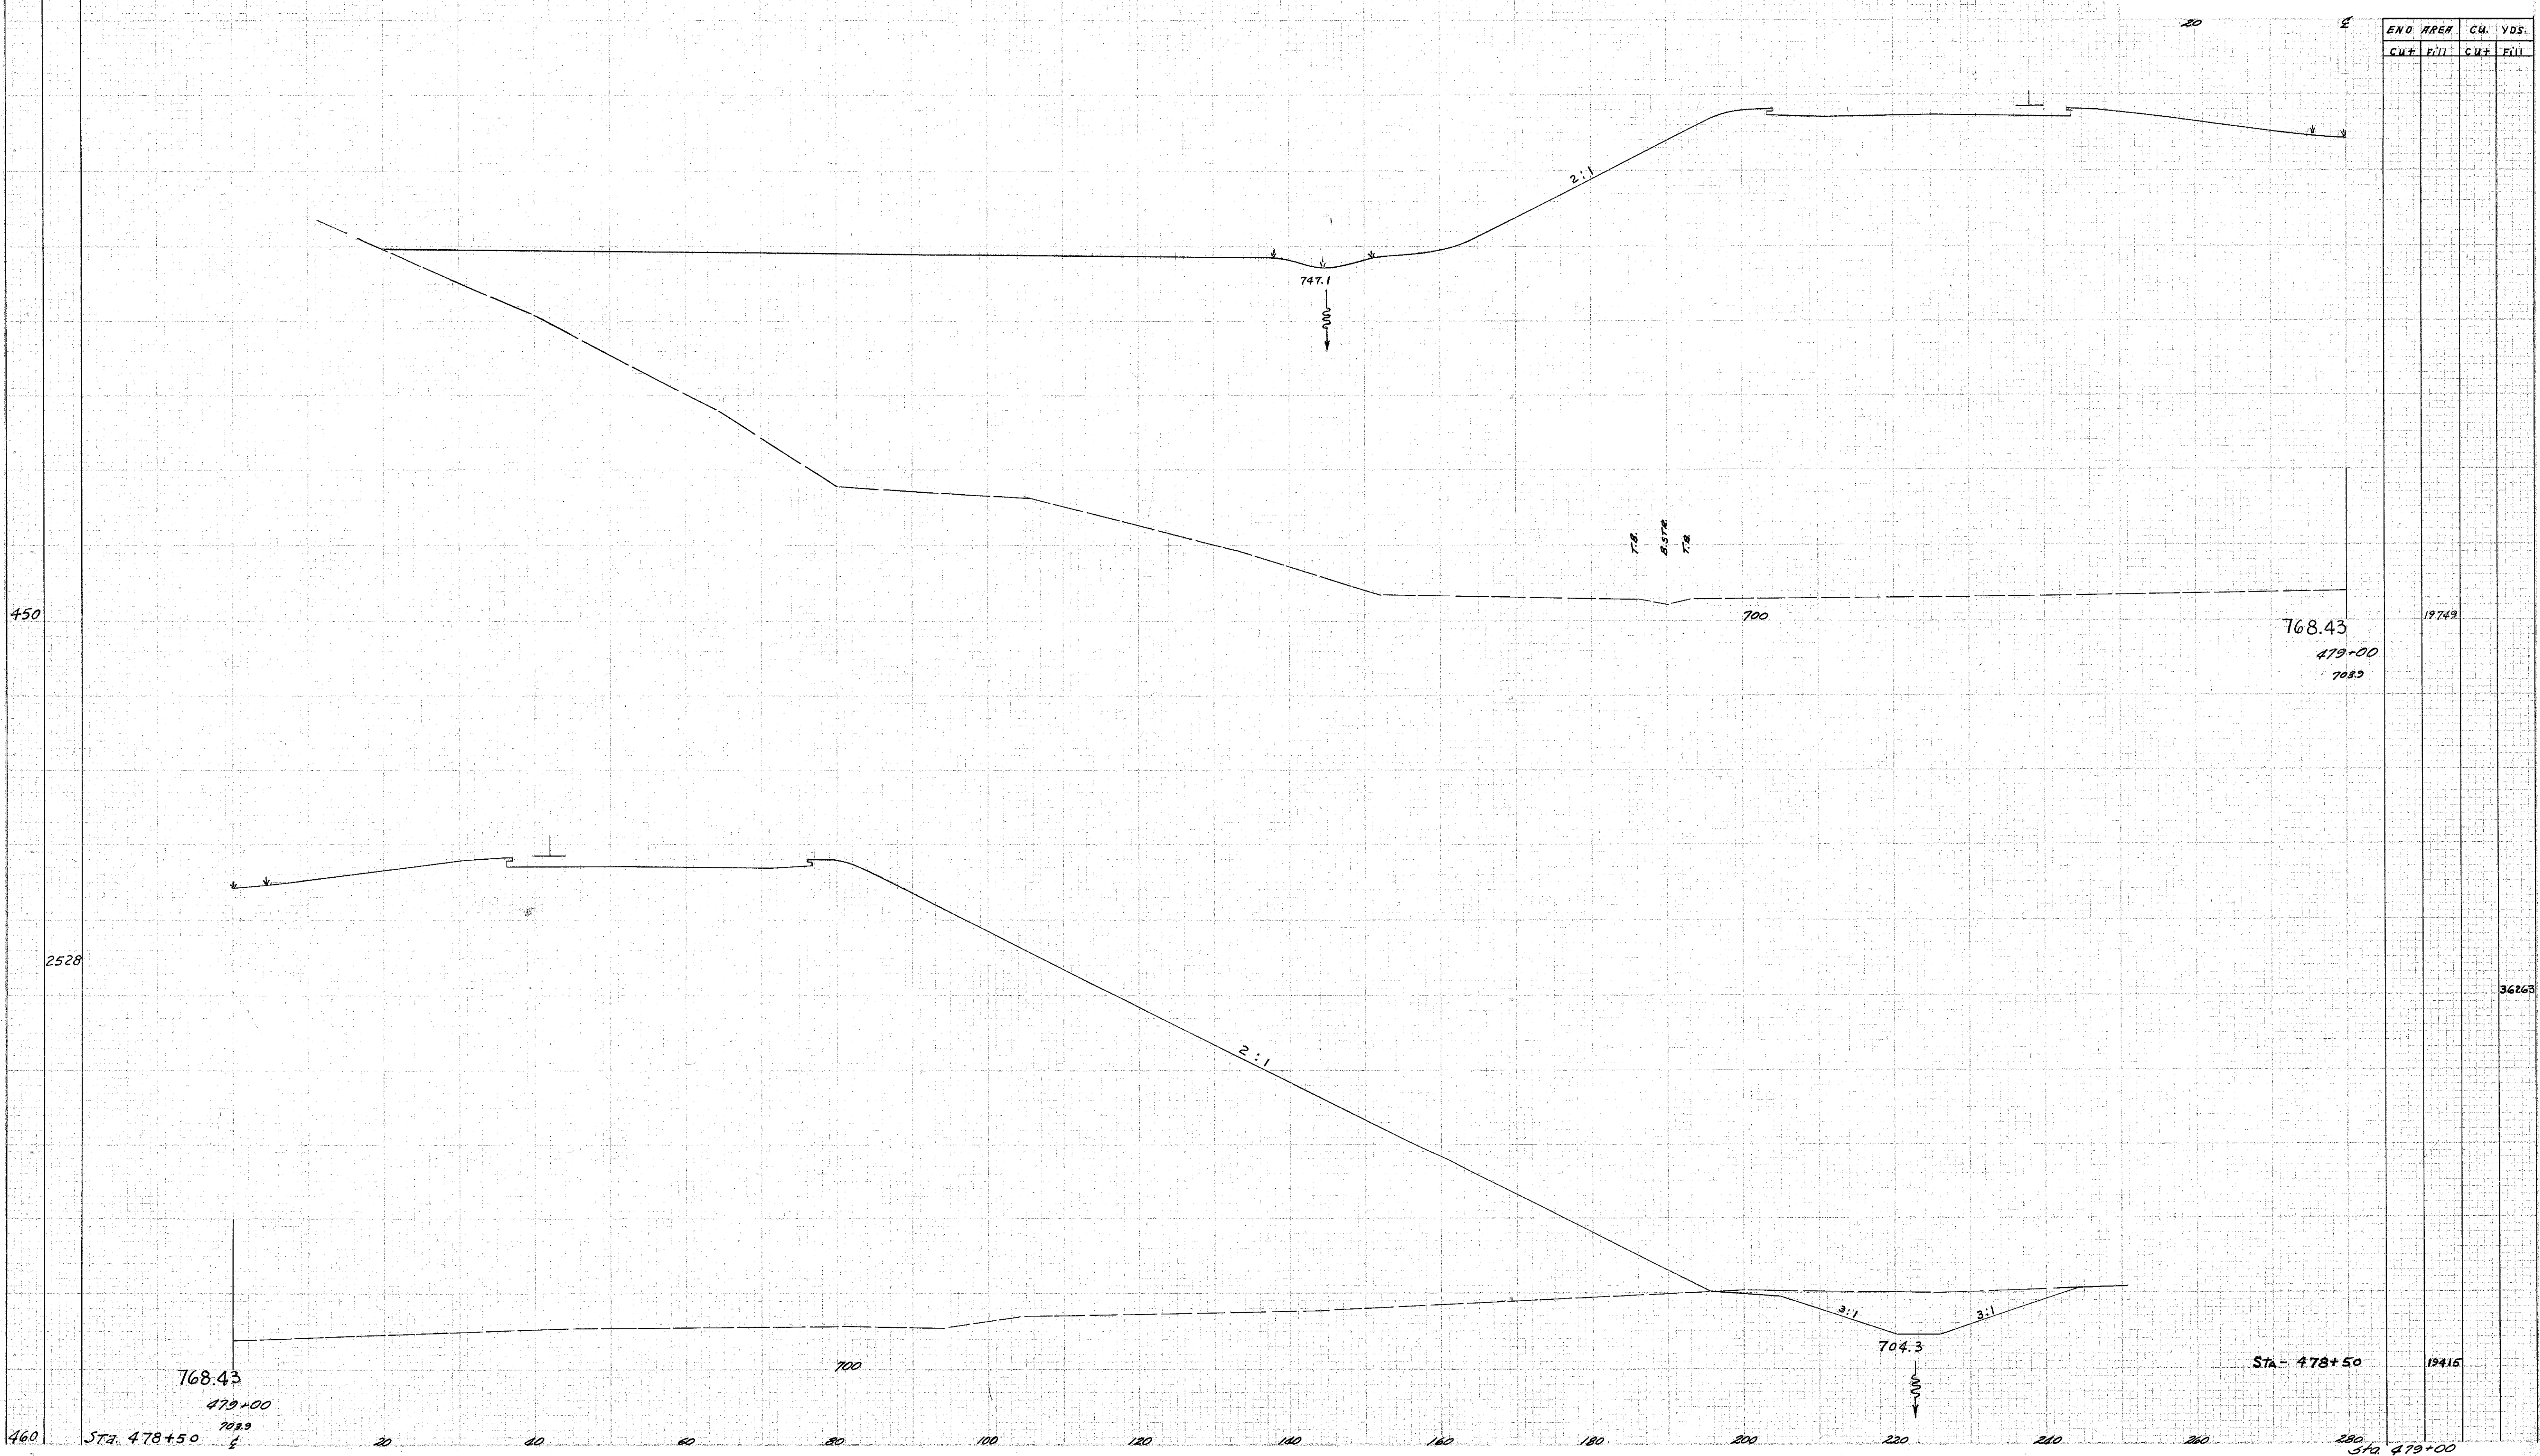

END AREA	CU. YDS.
CUT	FILL

19742	36263
19415	

460 Sta. 478+50 20 40 60 80 100 120 140 160 180 200 220 240 260 280 Sta. 479+00