


SEEDING  
END WIDTH SQ. YDS.

NO. OF PICTURES	STATE	PROJECT	217
2	OHIO	HCI-1103 (21)	488

LAKE COUNTY  
LAK-1-12.89

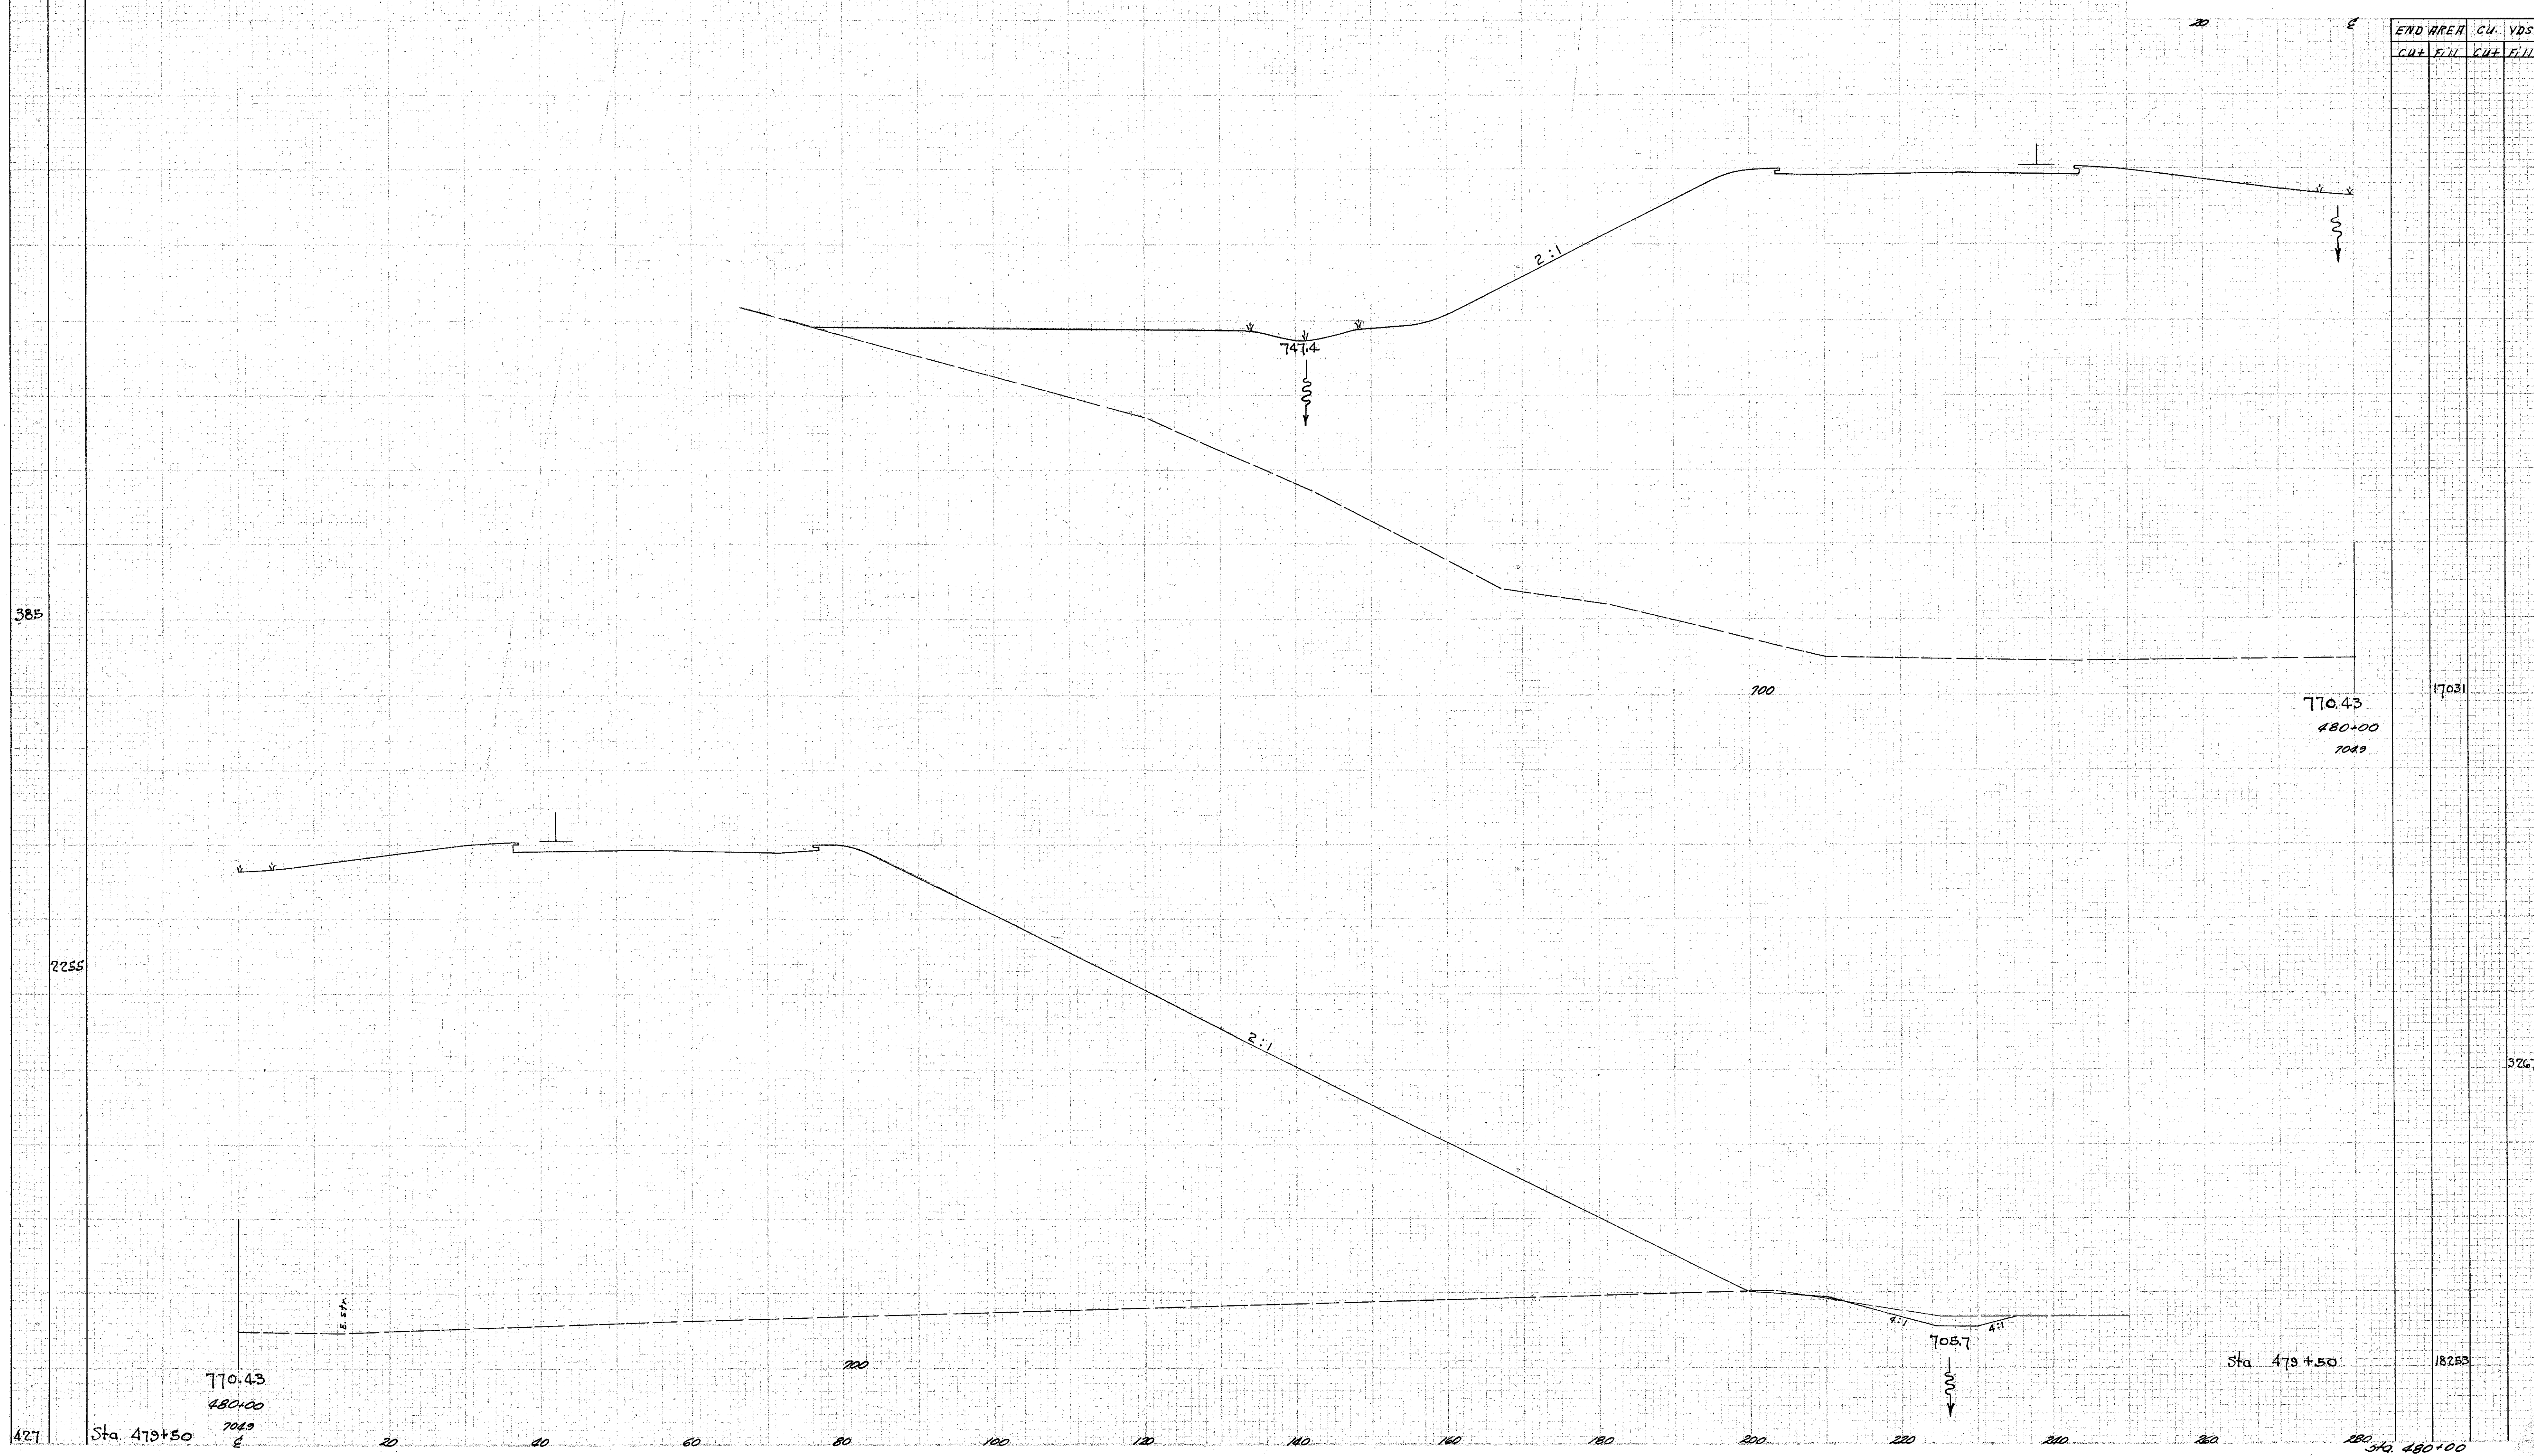

END AREA		CU. YDS.	
CU+ FILL	CU+ FILL	CU+ FILL	CU+ FILL

17031

770.43  
480+00  
704.9

32671

Sta 479+50

18253

770.43  
480+00  
704.9

Sta 479+50

280 Sta. 480+00