


SEEDING  
END AREA  
CUT FILL YDS.

NO. DIST.	STATE	PROJECT
2	OHIO	ACI-103 (21)

218  
488

LAKE COUNTY  
LAK-I-12.89

END AREA	CUT	FILL	YDS.
CUT	FILL	CUT	FILL

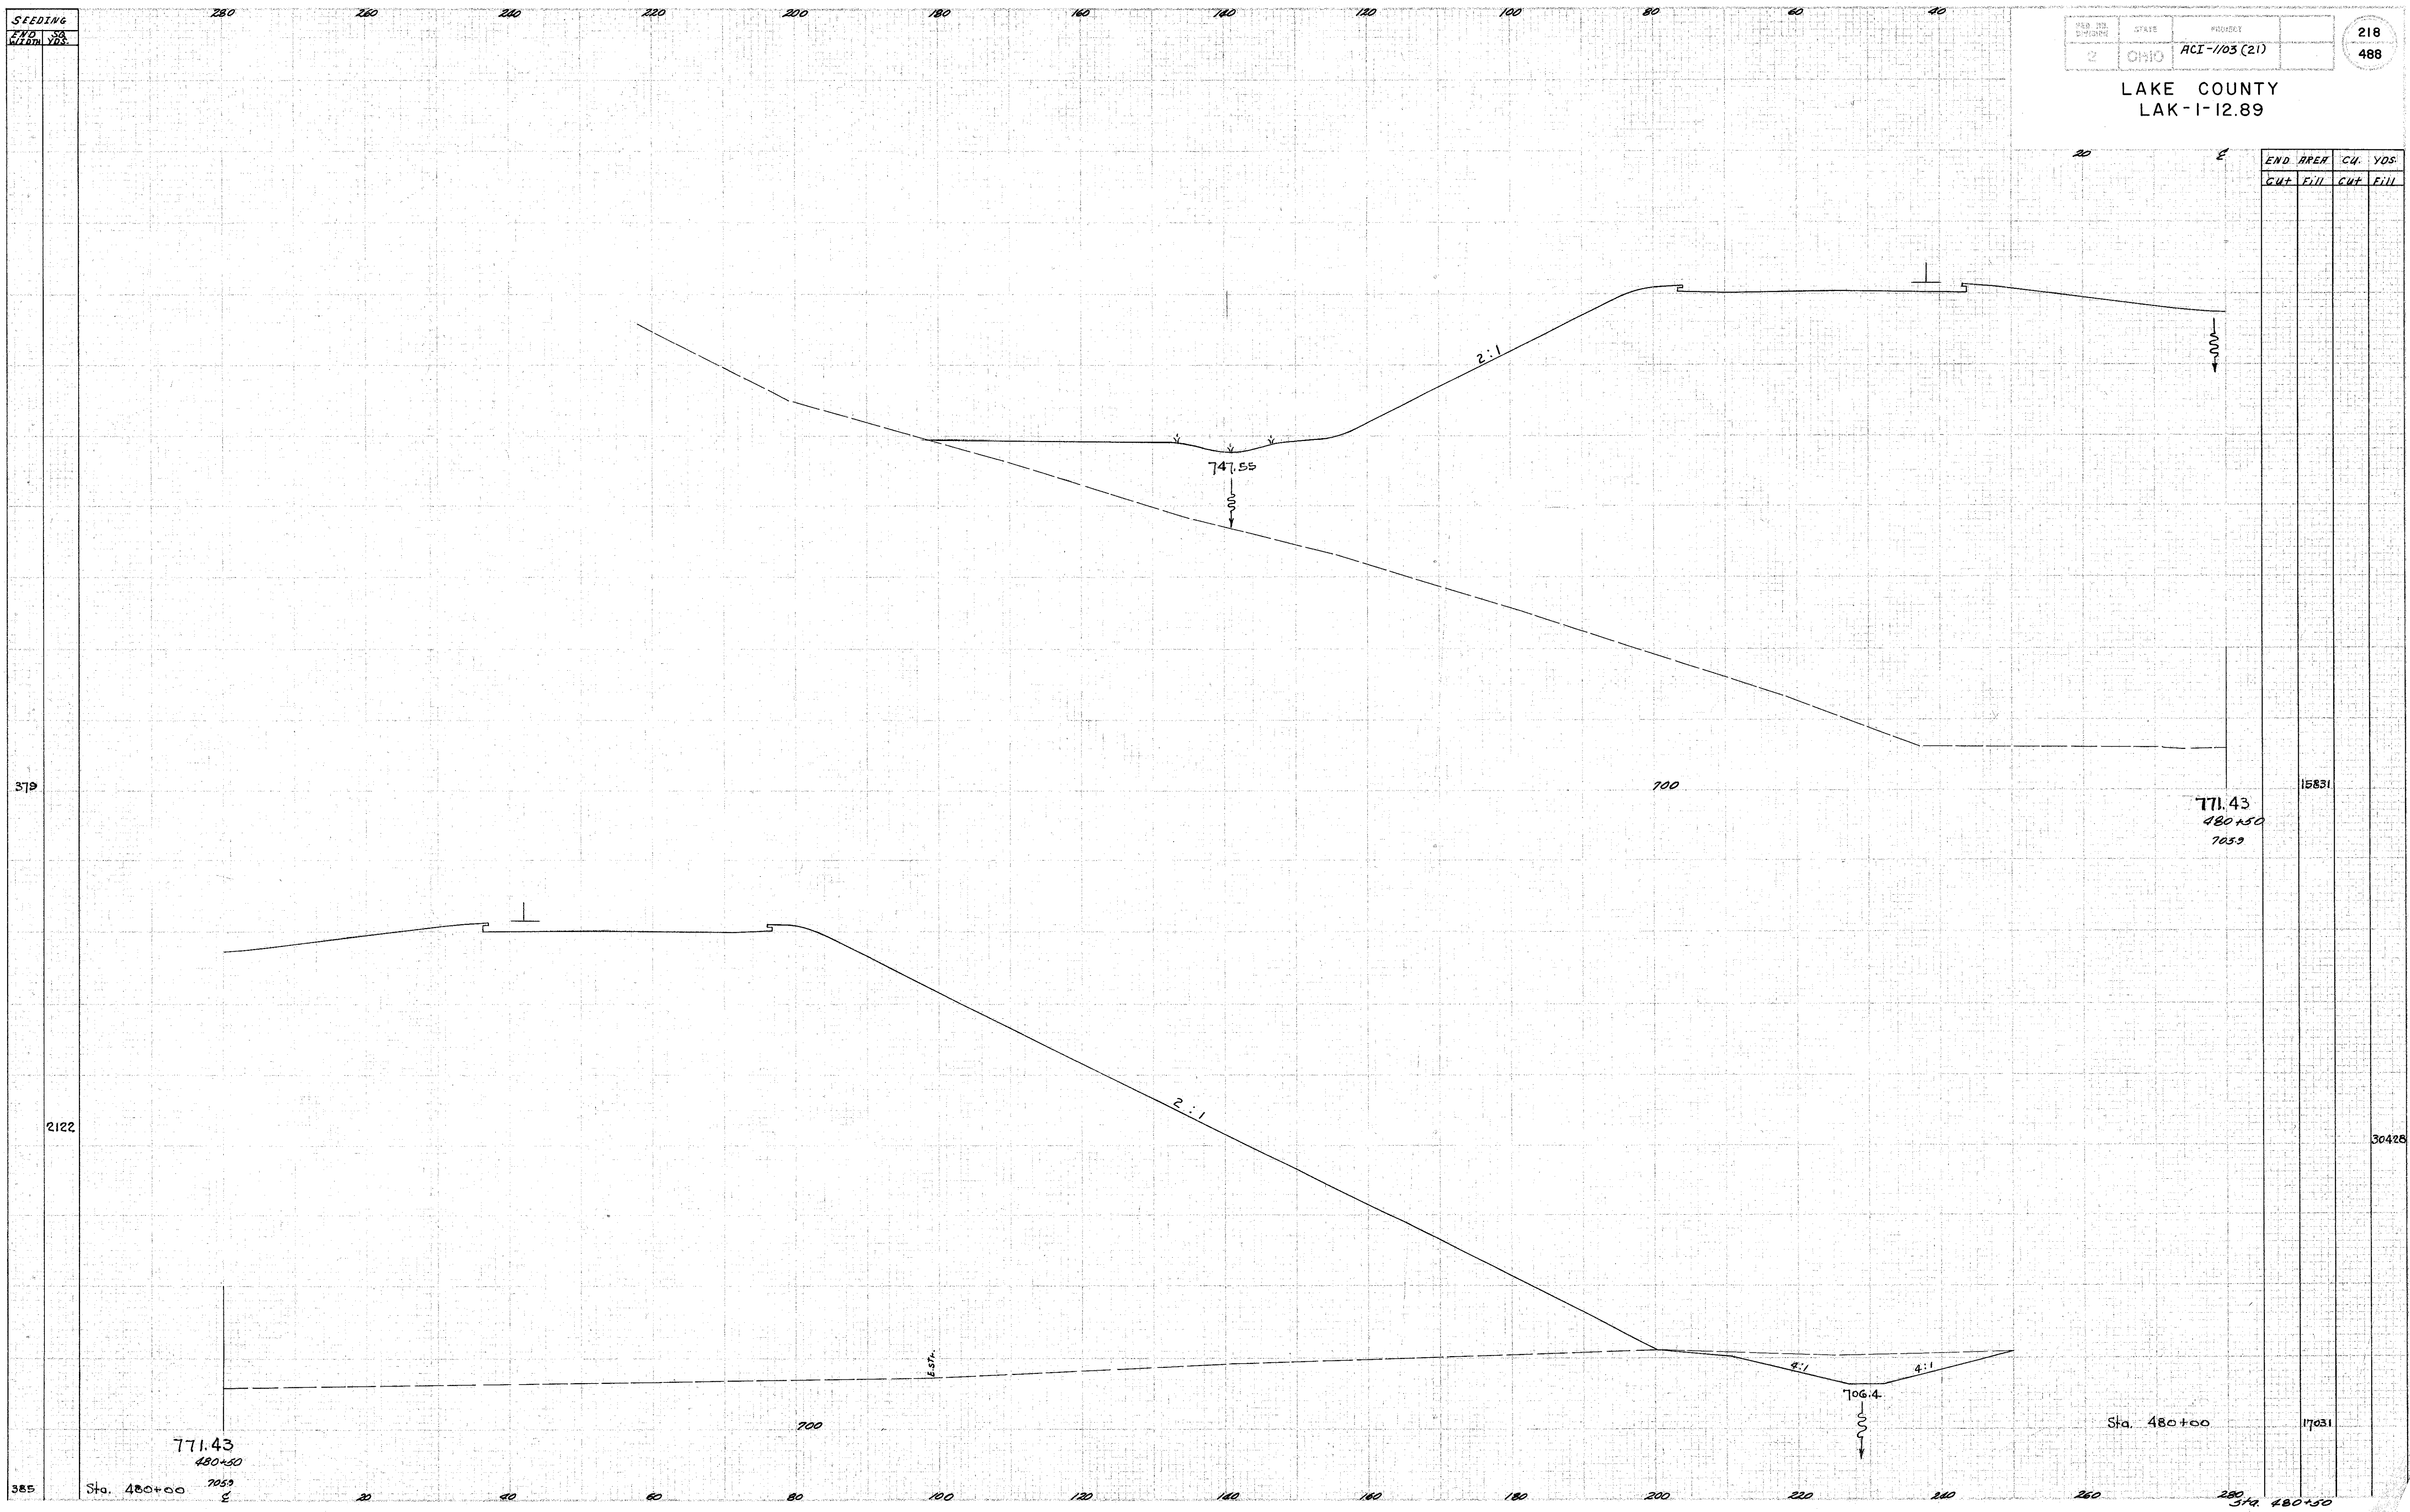

379

700

771.43  
480+50  
7059

15831

2122

30428

EST.

700

706.4

Sta. 480+00

17031

771.43  
480+50

Sta. 480+00

280+50  
480+50

385