

SEEDING
END SR.
WIDTH YDS.

280 260 240 220 200 180 160 140 120 100 80 60 40


GEN. NO. 2	STATE OHIO	PROJECT ACI-1103 (21)
---------------	---------------	--------------------------

220
488

LAKE COUNTY
LAK-1-12.89

20

END AREA	CU. YDS.
CUT	FILL

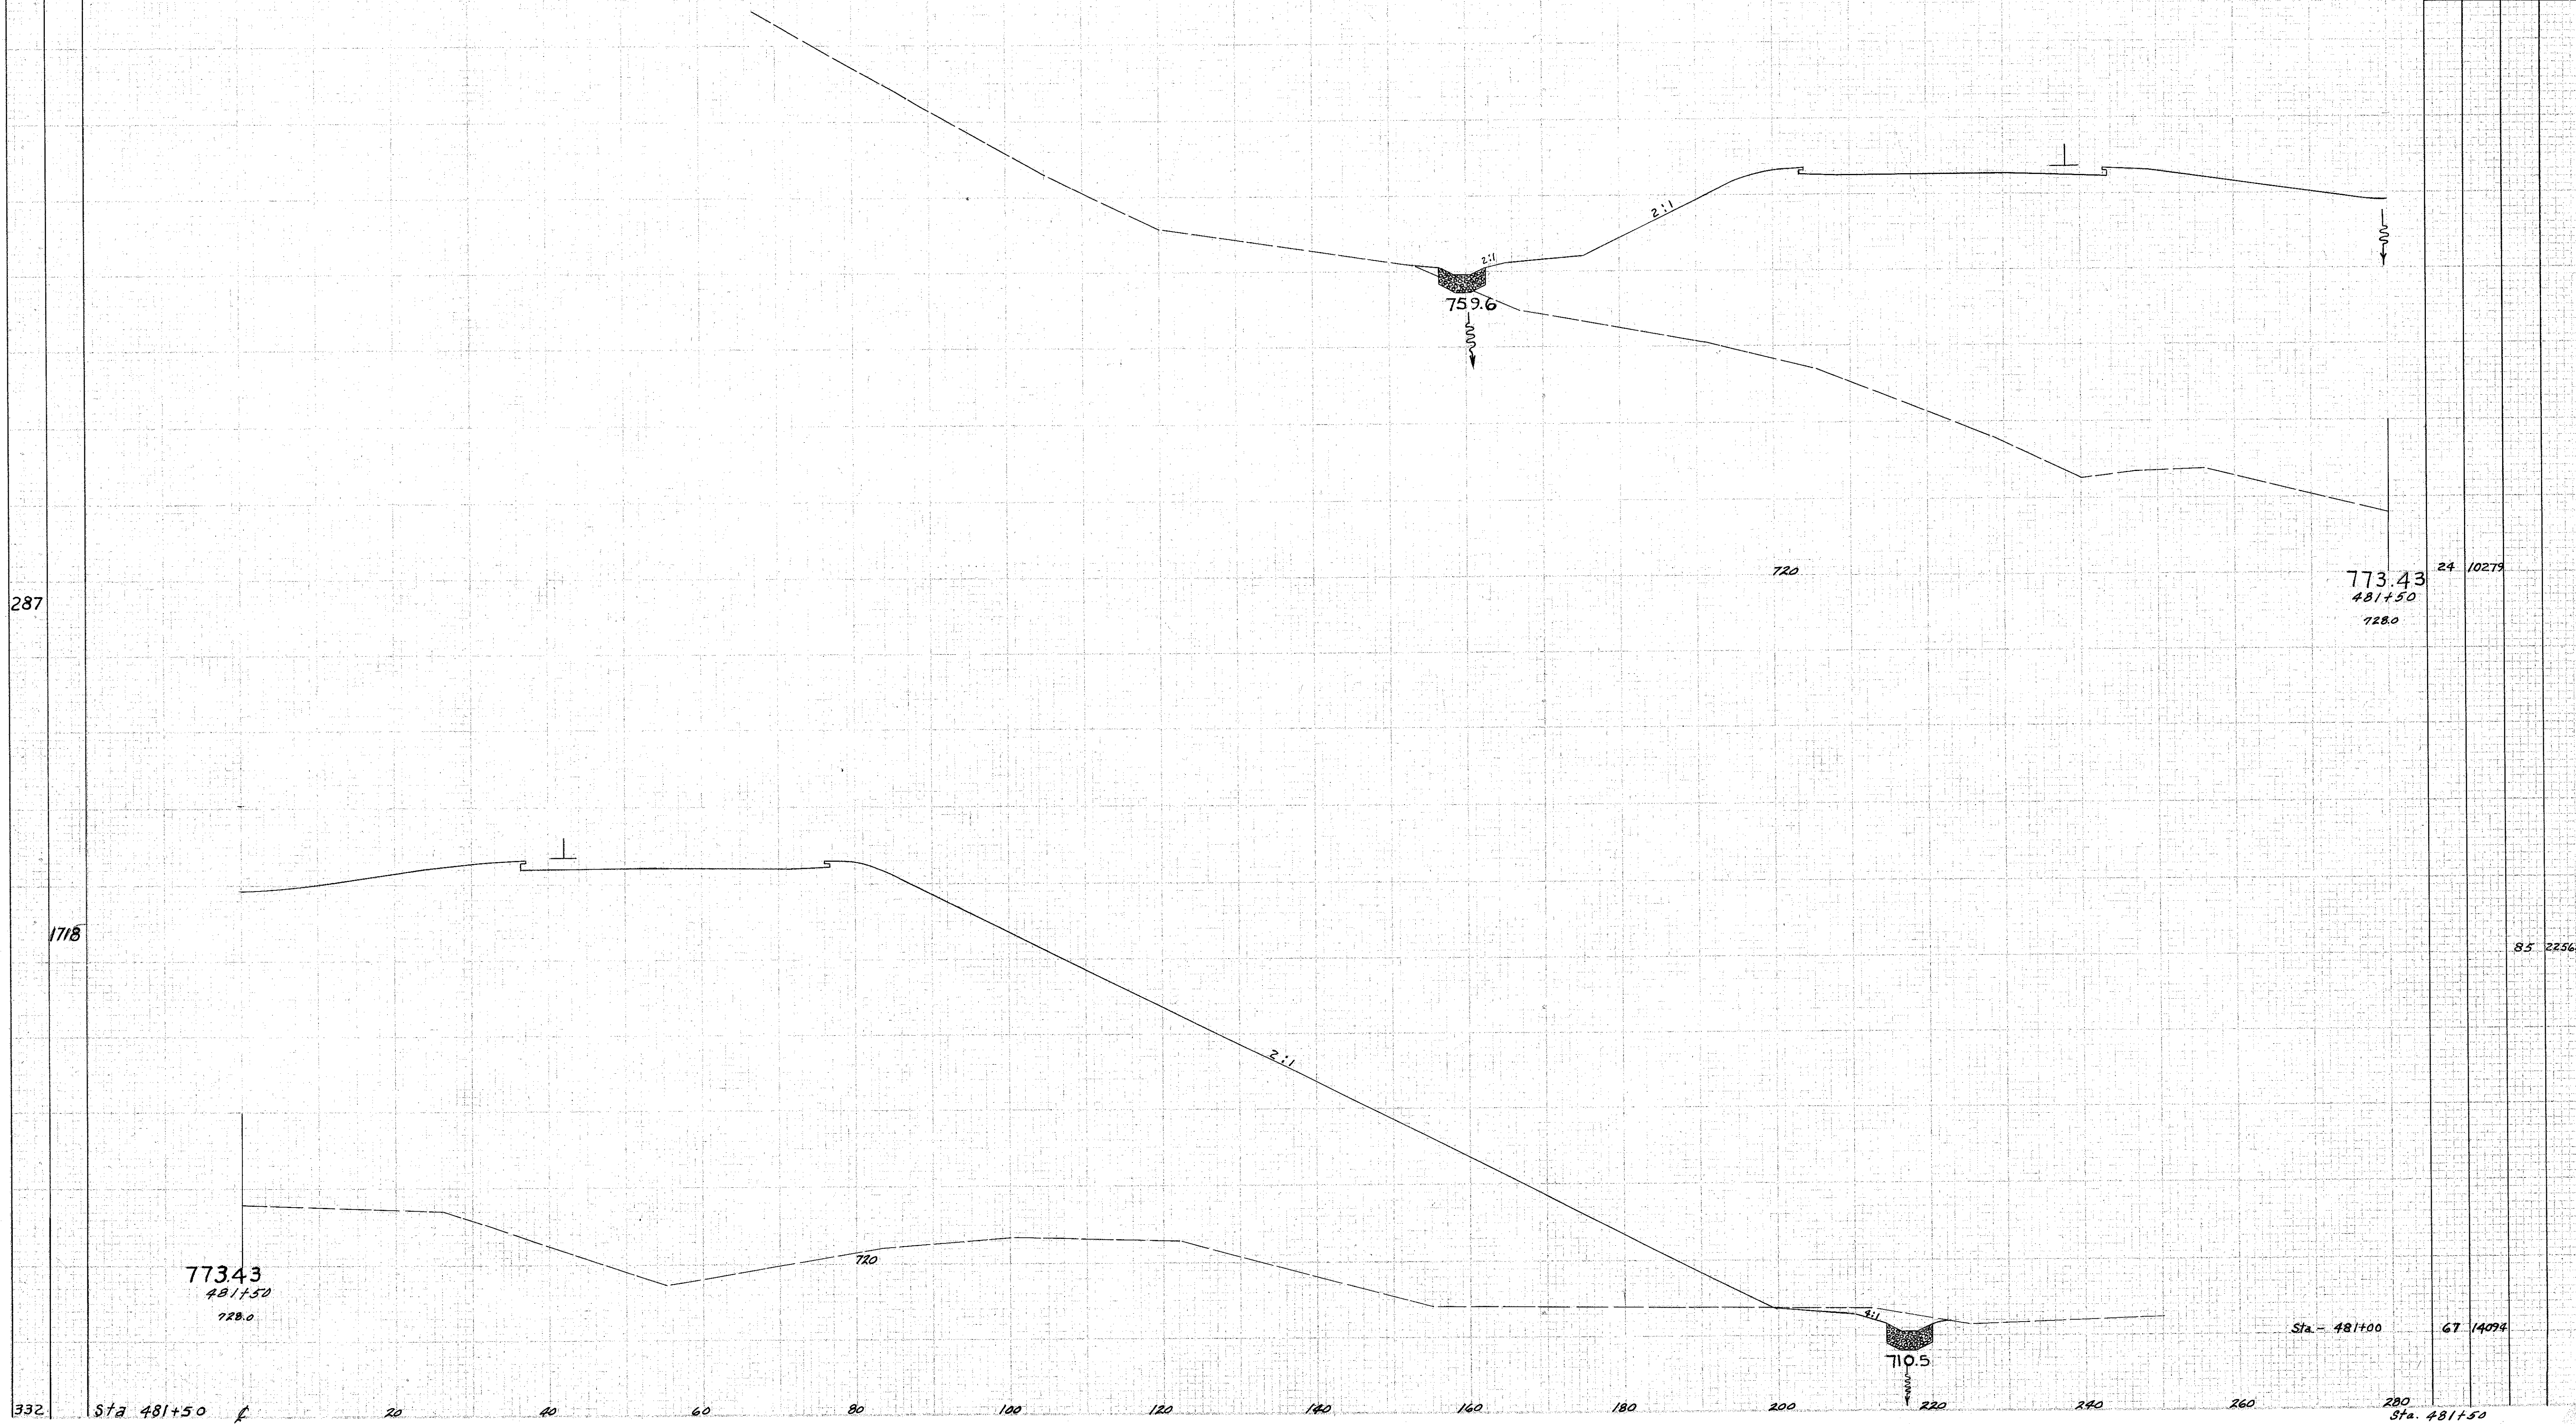

62-58