


SEEDING
END WIDTH
SQ YDS.

2	DMO	ACI-1103(21)
---	-----	--------------

221
488

LAKE COUNTY
LAK-1-12.89

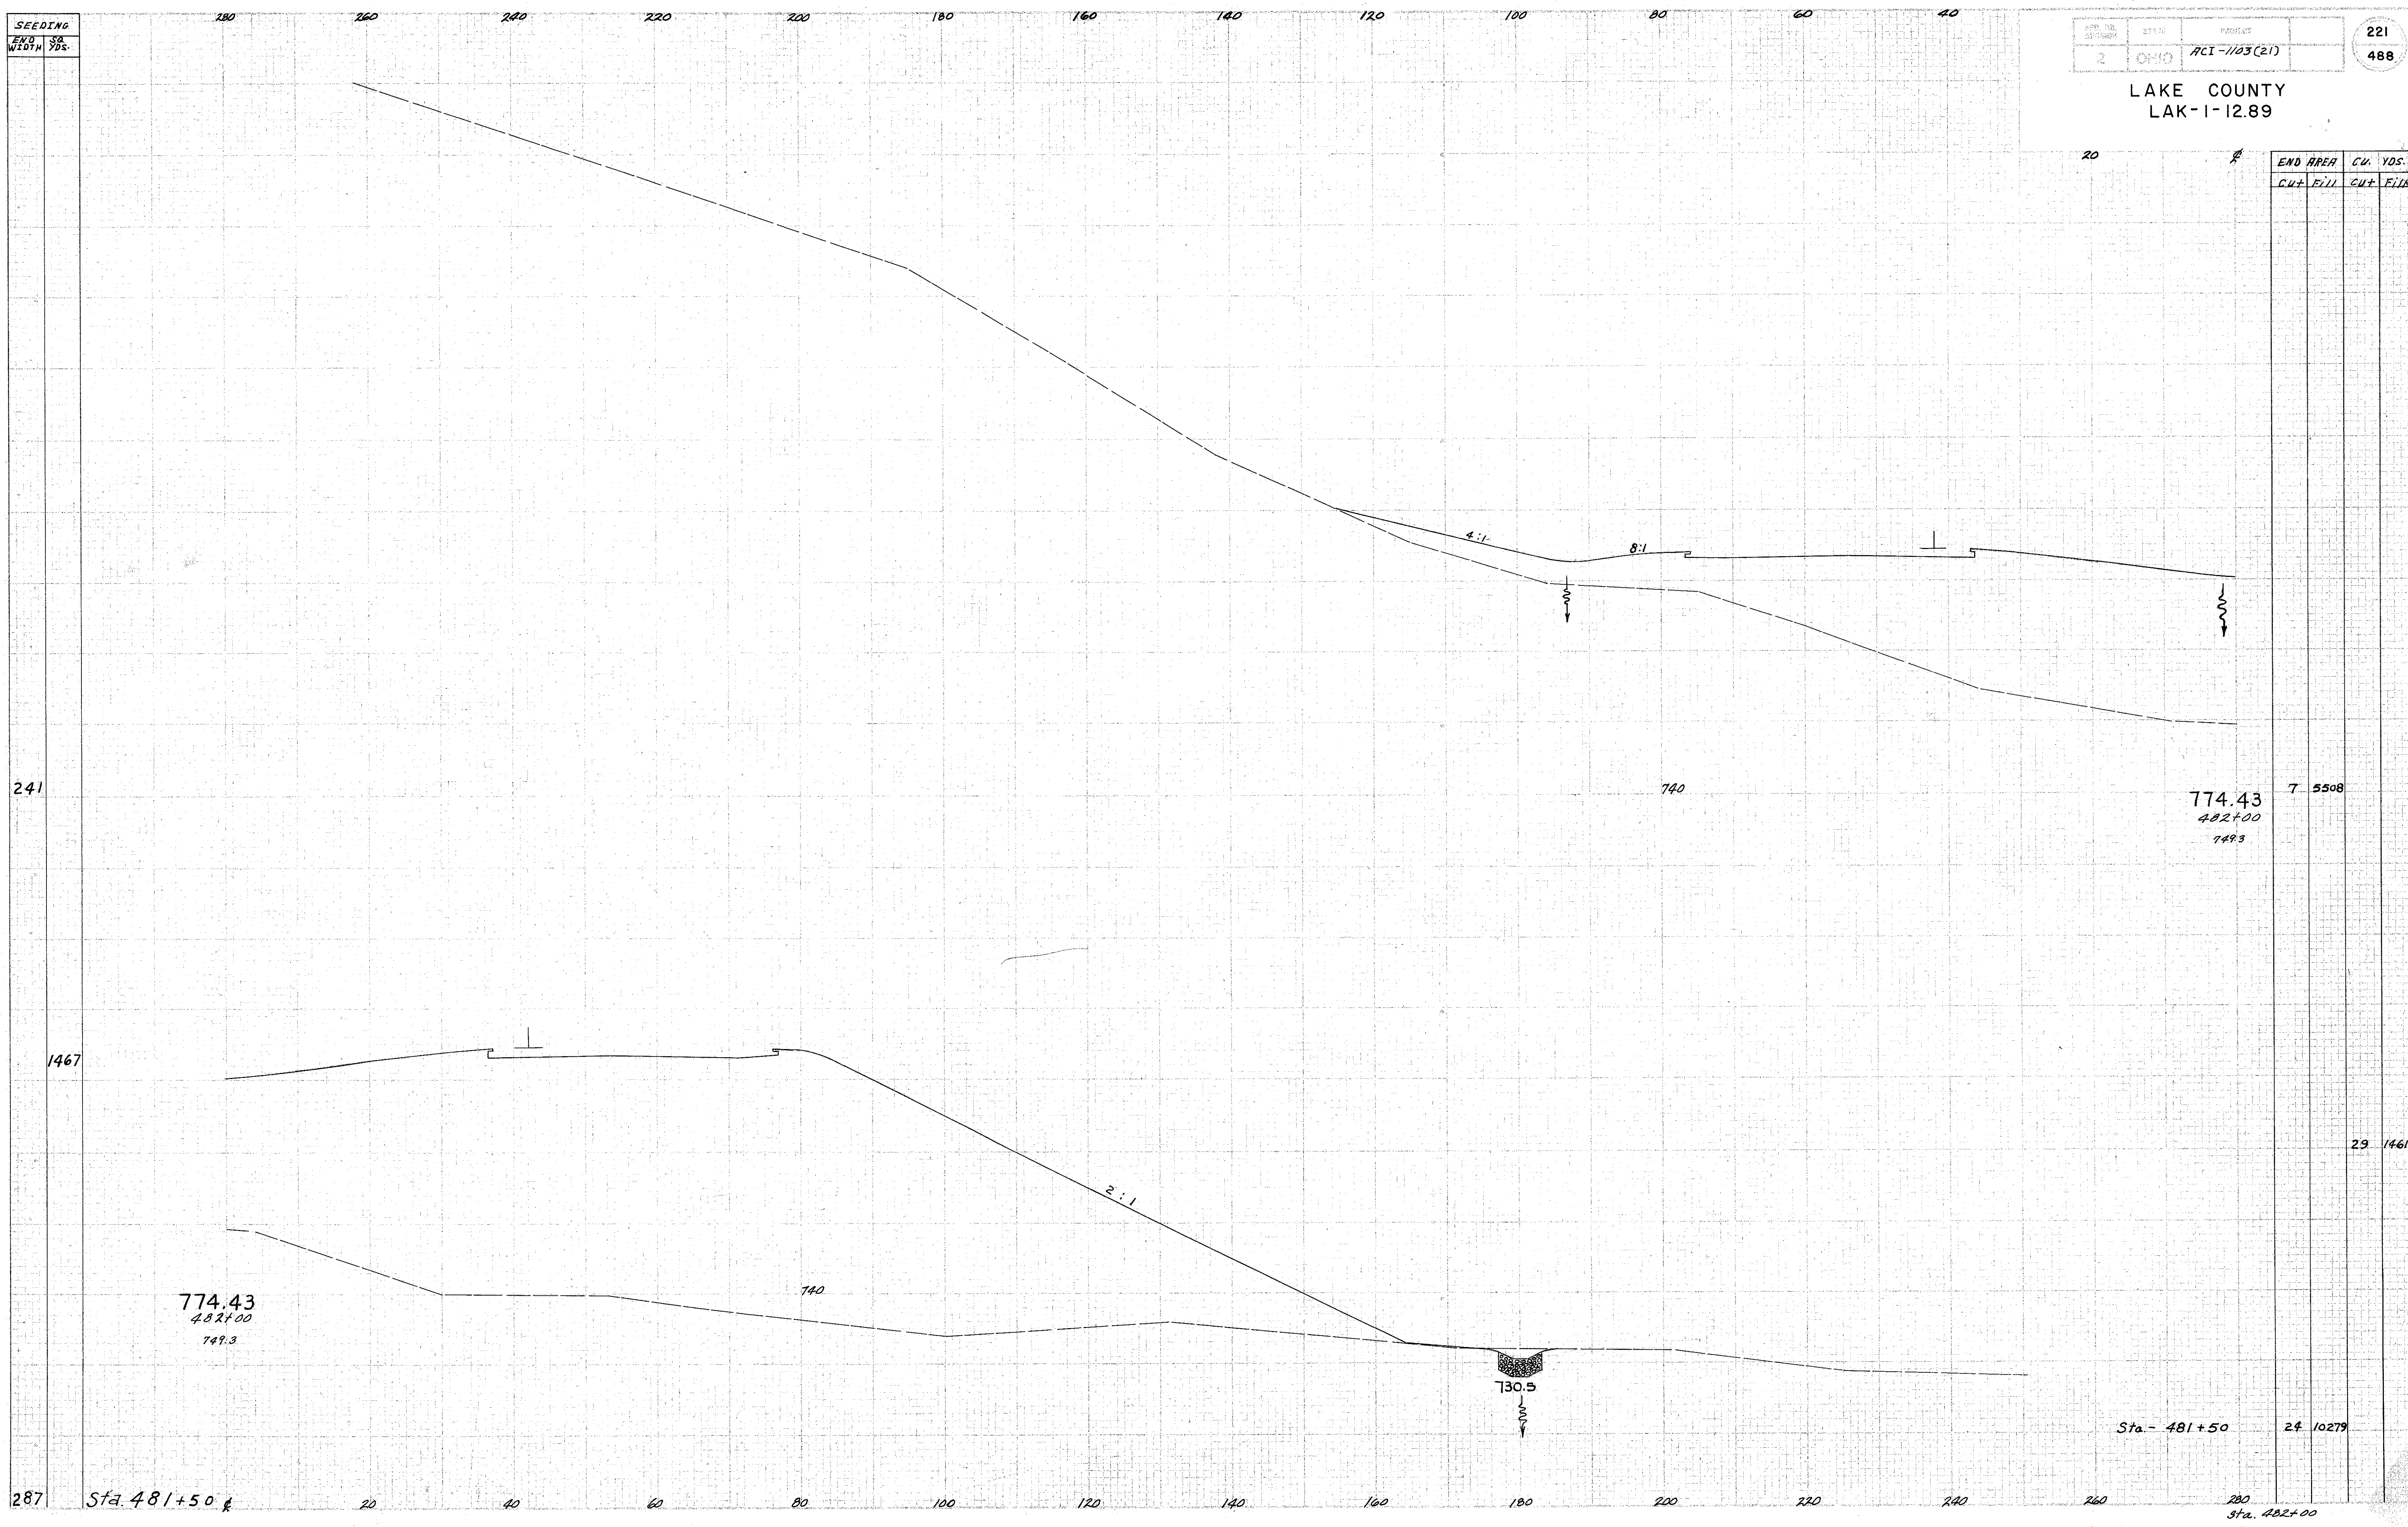

END AREA		CU. YDS.	
CUT	FILL	CUT	FILL

7	5508
---	------

29	14618
----	-------

24	10279
----	-------

774.43
482+00
749.3

774.43
482+00
749.3

730.5

Sta. - 481+50

Sta. 482+00

6-3-58