

SEEDING  
END WIDTH  
YDS.


280 260 240 220 200 180 160 140 120 100 80 60 40

PLAN NO.	STATE	PROJECT
2	OHIO	ACI-1103 (21)

224  
488

LAKE COUNTY  
LAK-1-12.89

END AREA		CU. YDS.	
CUT	FILL	CUT	FILL

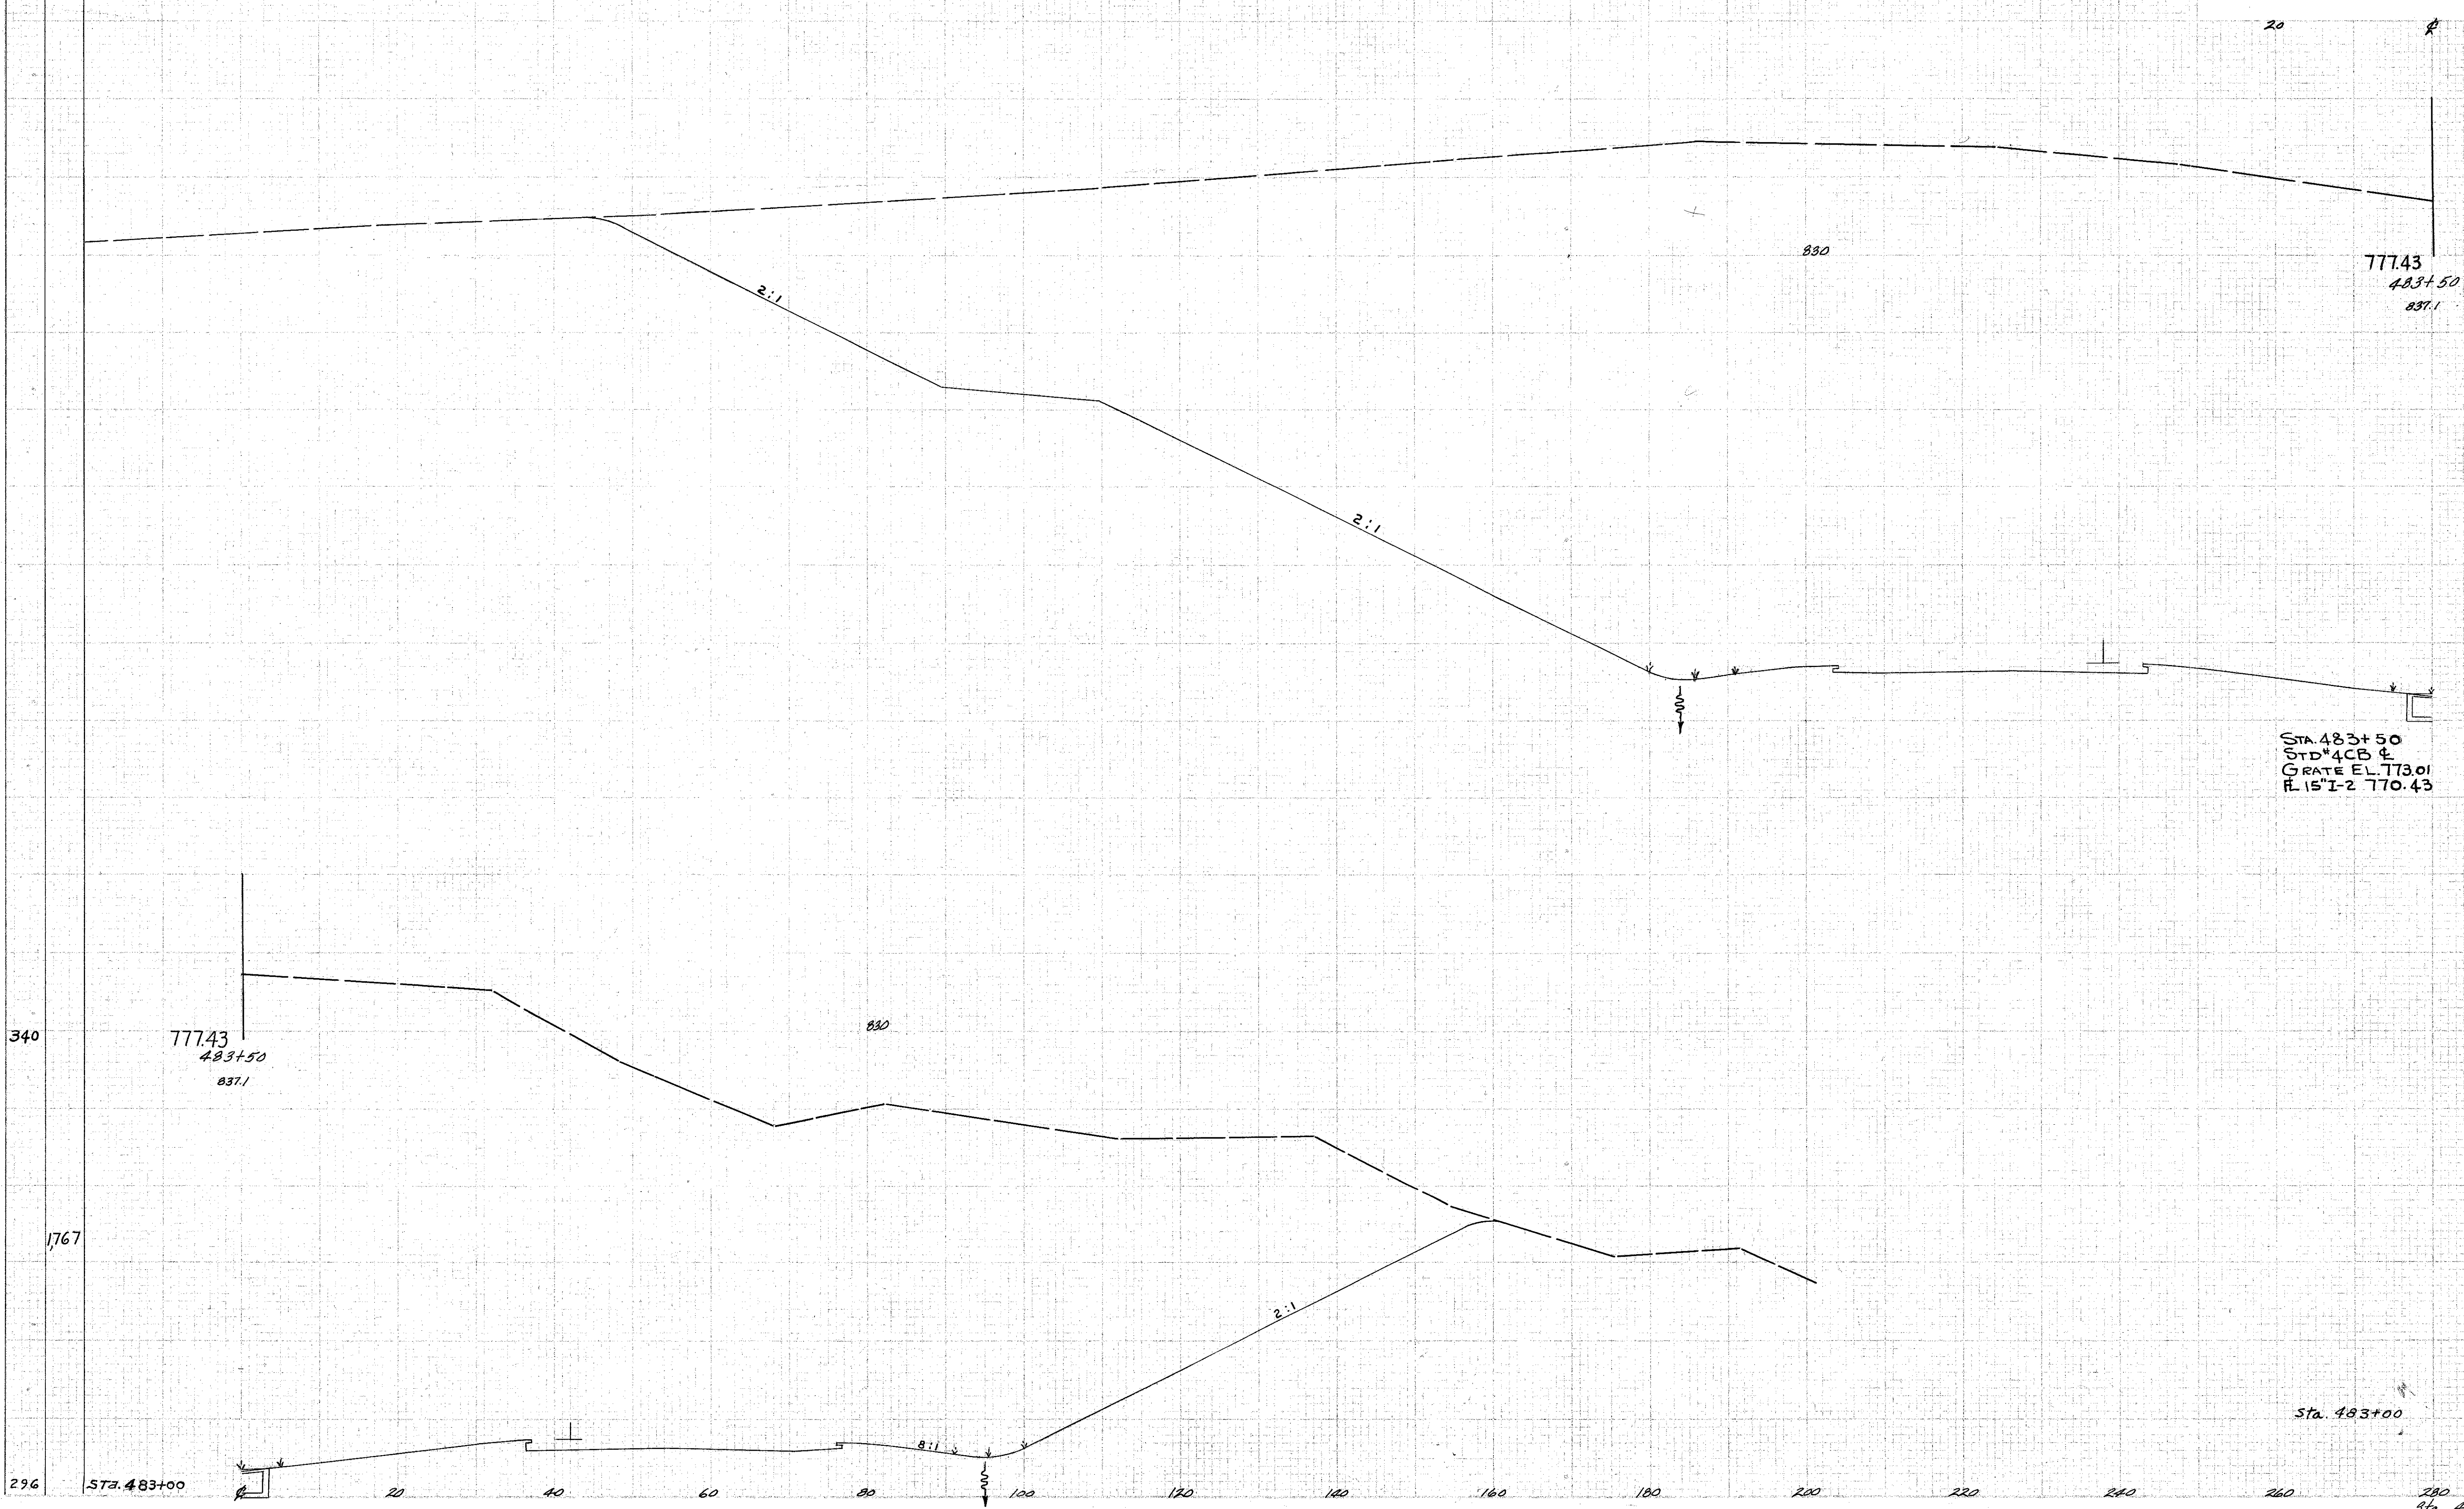

20

17531

777.43  
483+50  
837.1

2:1

830

STA. 483+50  
STD #4CB E  
GRATE EL. 773.01  
R. 15'-2 770.43

26449

340

777.43  
483+50  
837.1

830

2:1

1767

Sta. 483+00

11034

296

Sta. 483+00

8:1

Sta. 483+50

20

40

60

80

100

120

140

160

180

200

220

240

260

280

300