


SEEKING
END SQ.
WIDTH YDS.

280 260 240 220 200 180 160 140 120 100 80 60 40

2	ONC	ACT-1103 (2.1)	226 488
---	-----	----------------	------------

LAKE COUNTY
LAK-1-12.89

END AREA		CU. YDS.	
CUT	FILL	CUT	FILL

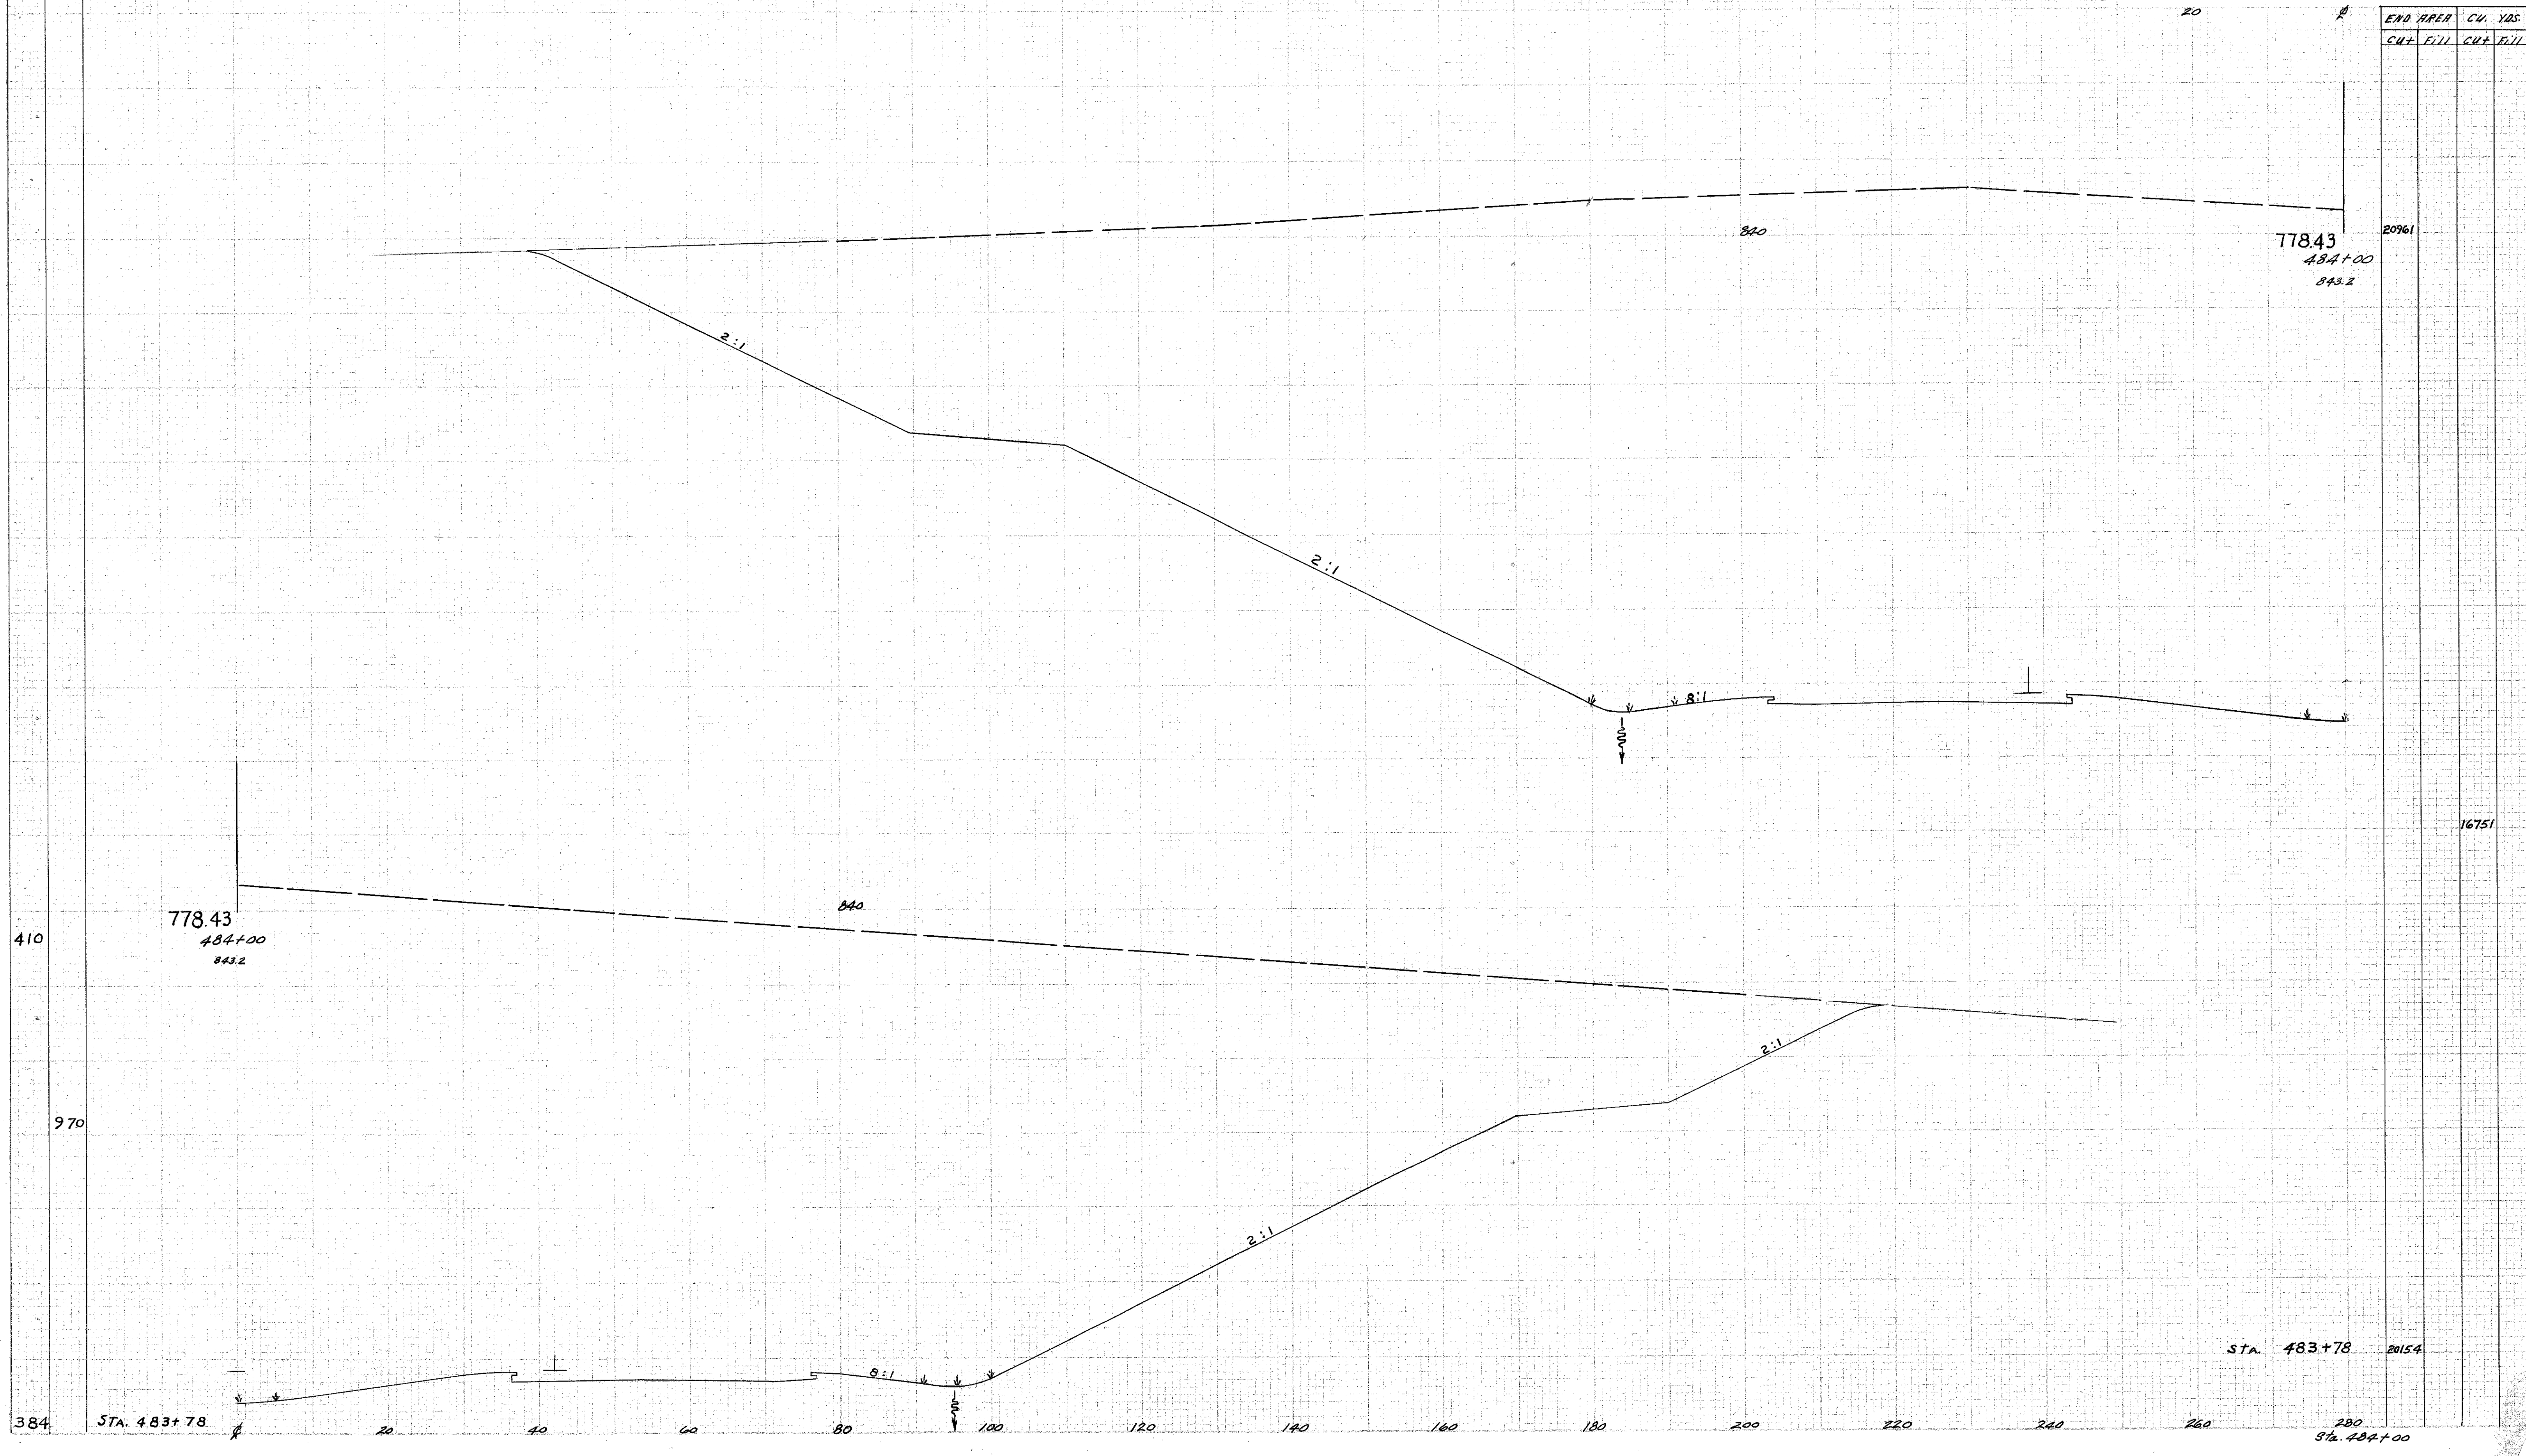

END AREA		CU. YDS.	
CUT	FILL	CUT	FILL
		20961	
		16751	
		20154	
			280
			Sta. 484+00