


SEEDING  
END WIDTH YDS.

NO. OF DIVISIONS	STATE	PROJECT	227
2	OHIO	ACI-1103 (2.1)	488

LAKE COUNTY  
LAK-1-12.89

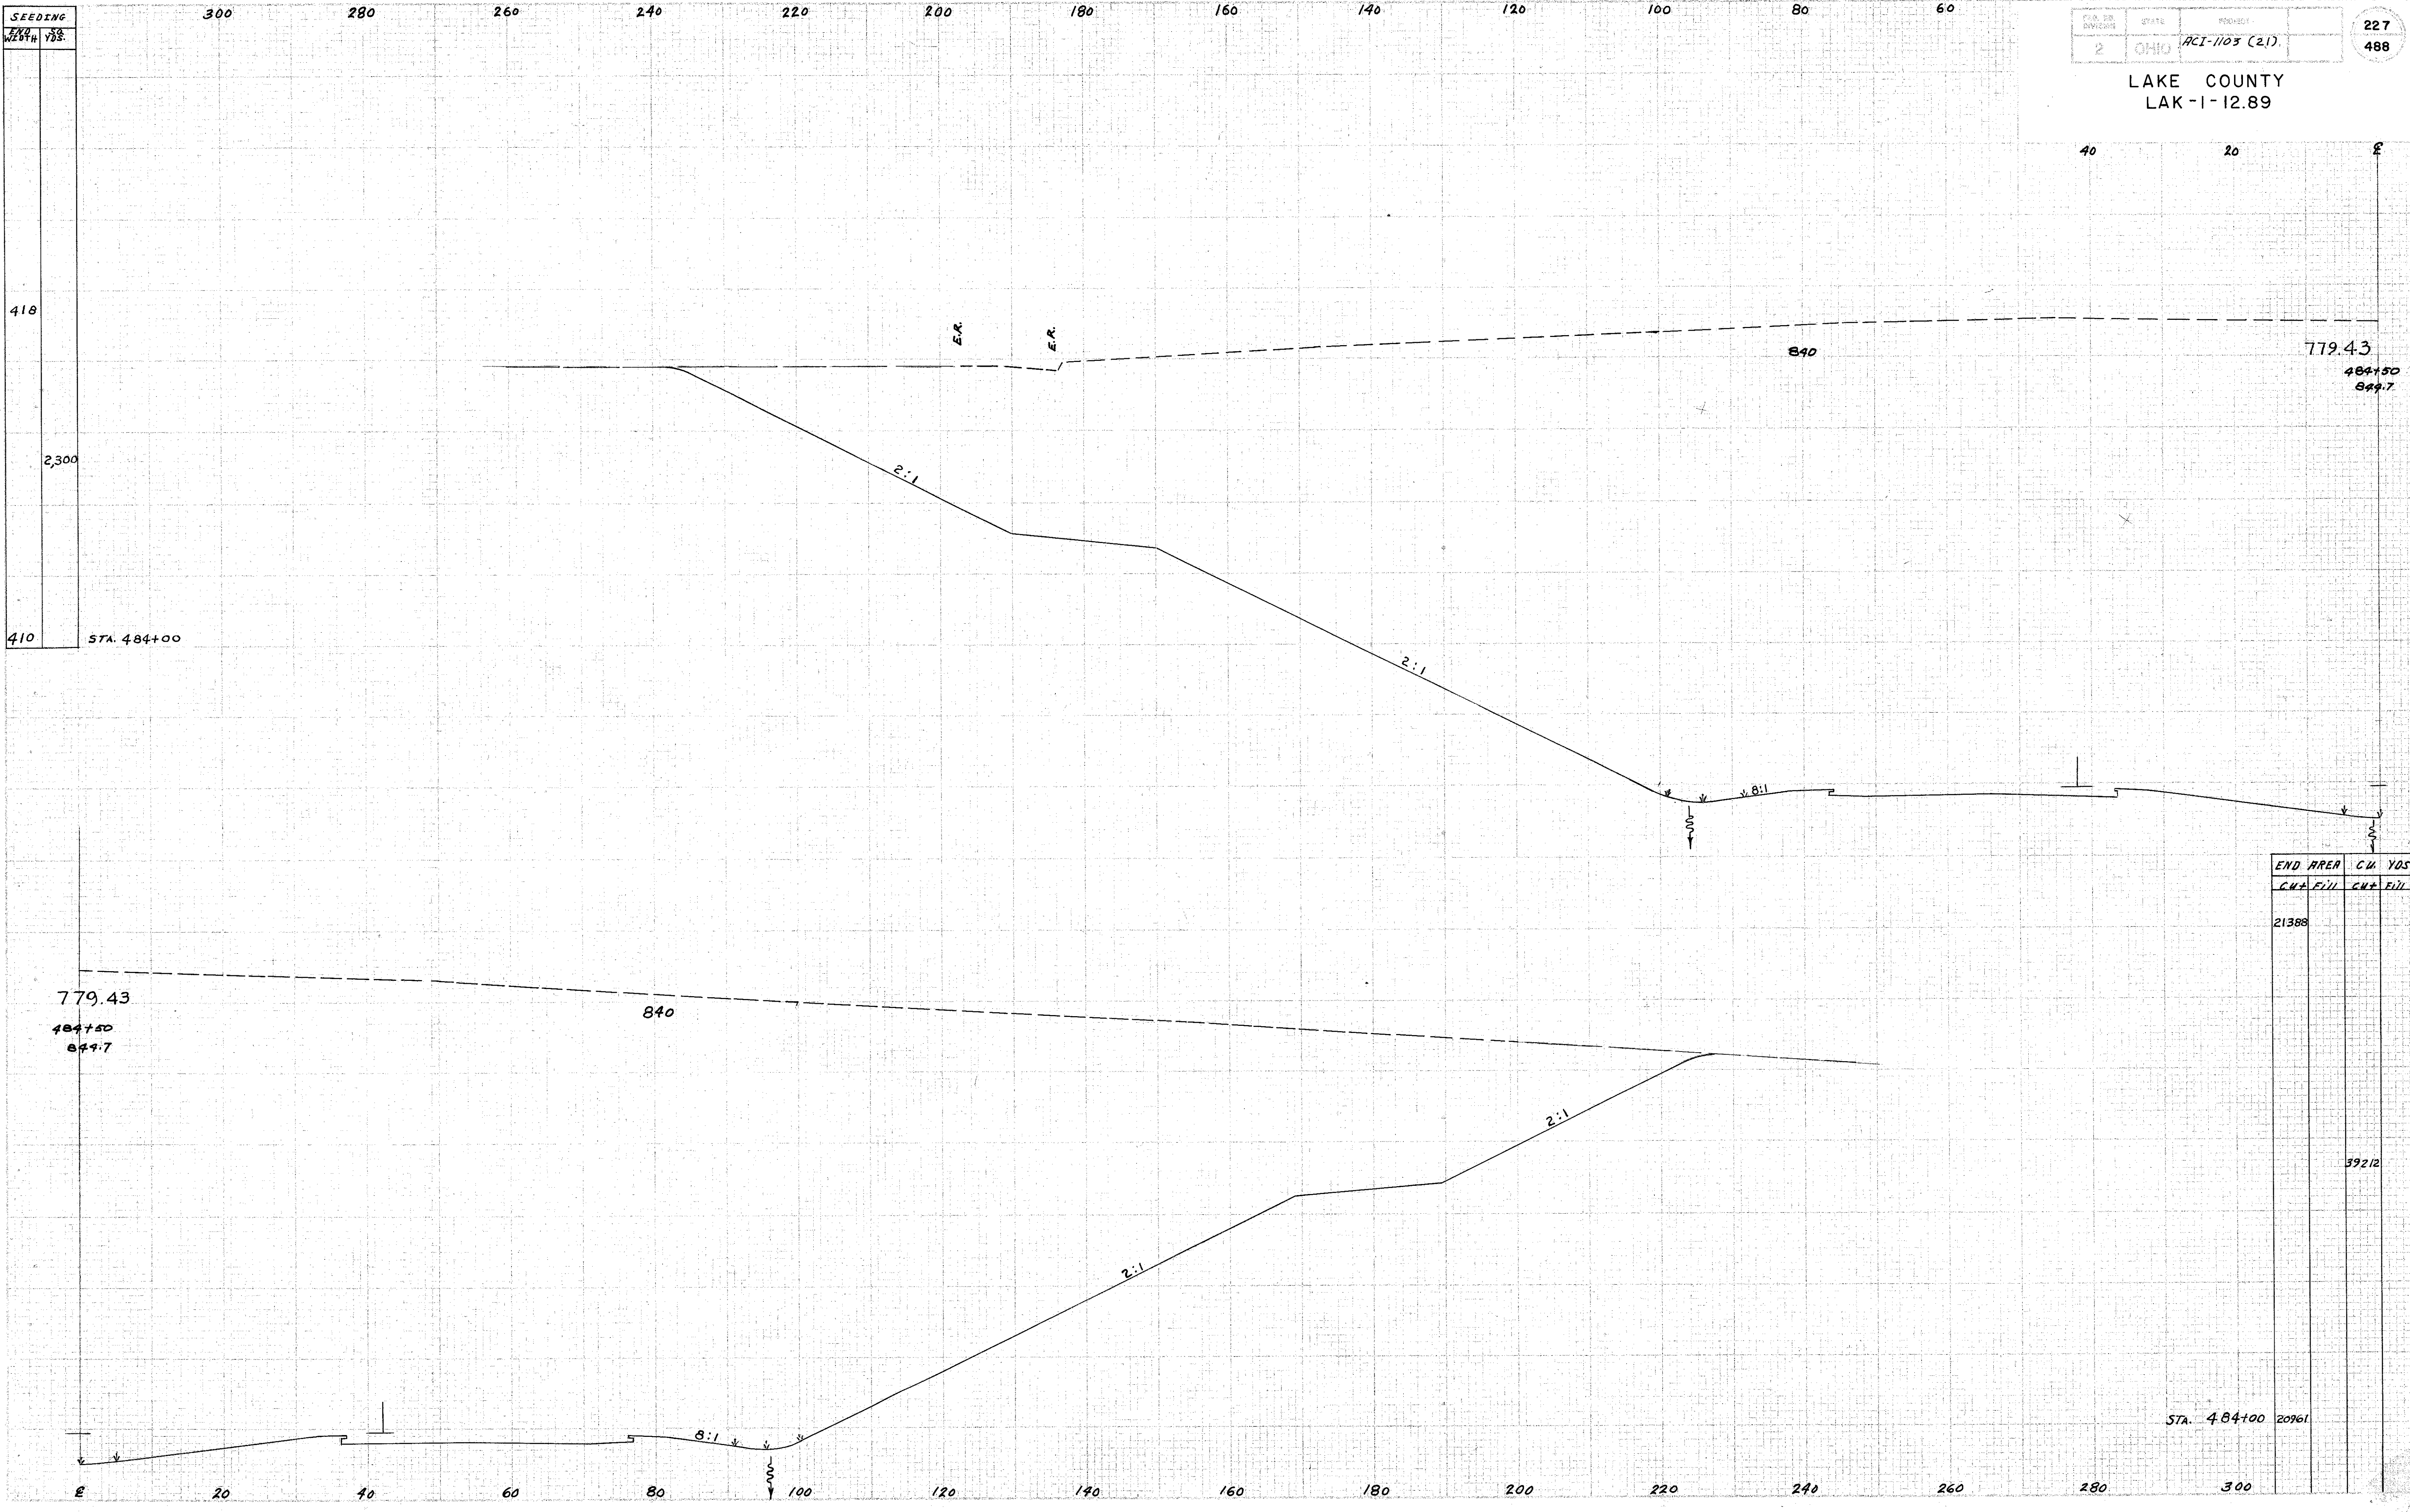

Handwritten notes: 6-2-58, V.B.C. 6-3-58

STA. 484+00 20961

Sta 484+50