


SEEDING	300	280	260	240	220	200	180	160	140	120	100	80	60
END AREA	396												
WIDTH	2233												
YDS.	408												

PROJECT NO.	STATE	DISTRICT	229
2	OHIO	RCI-103(21)	488

LAKE COUNTY  
LAK-1-12.89

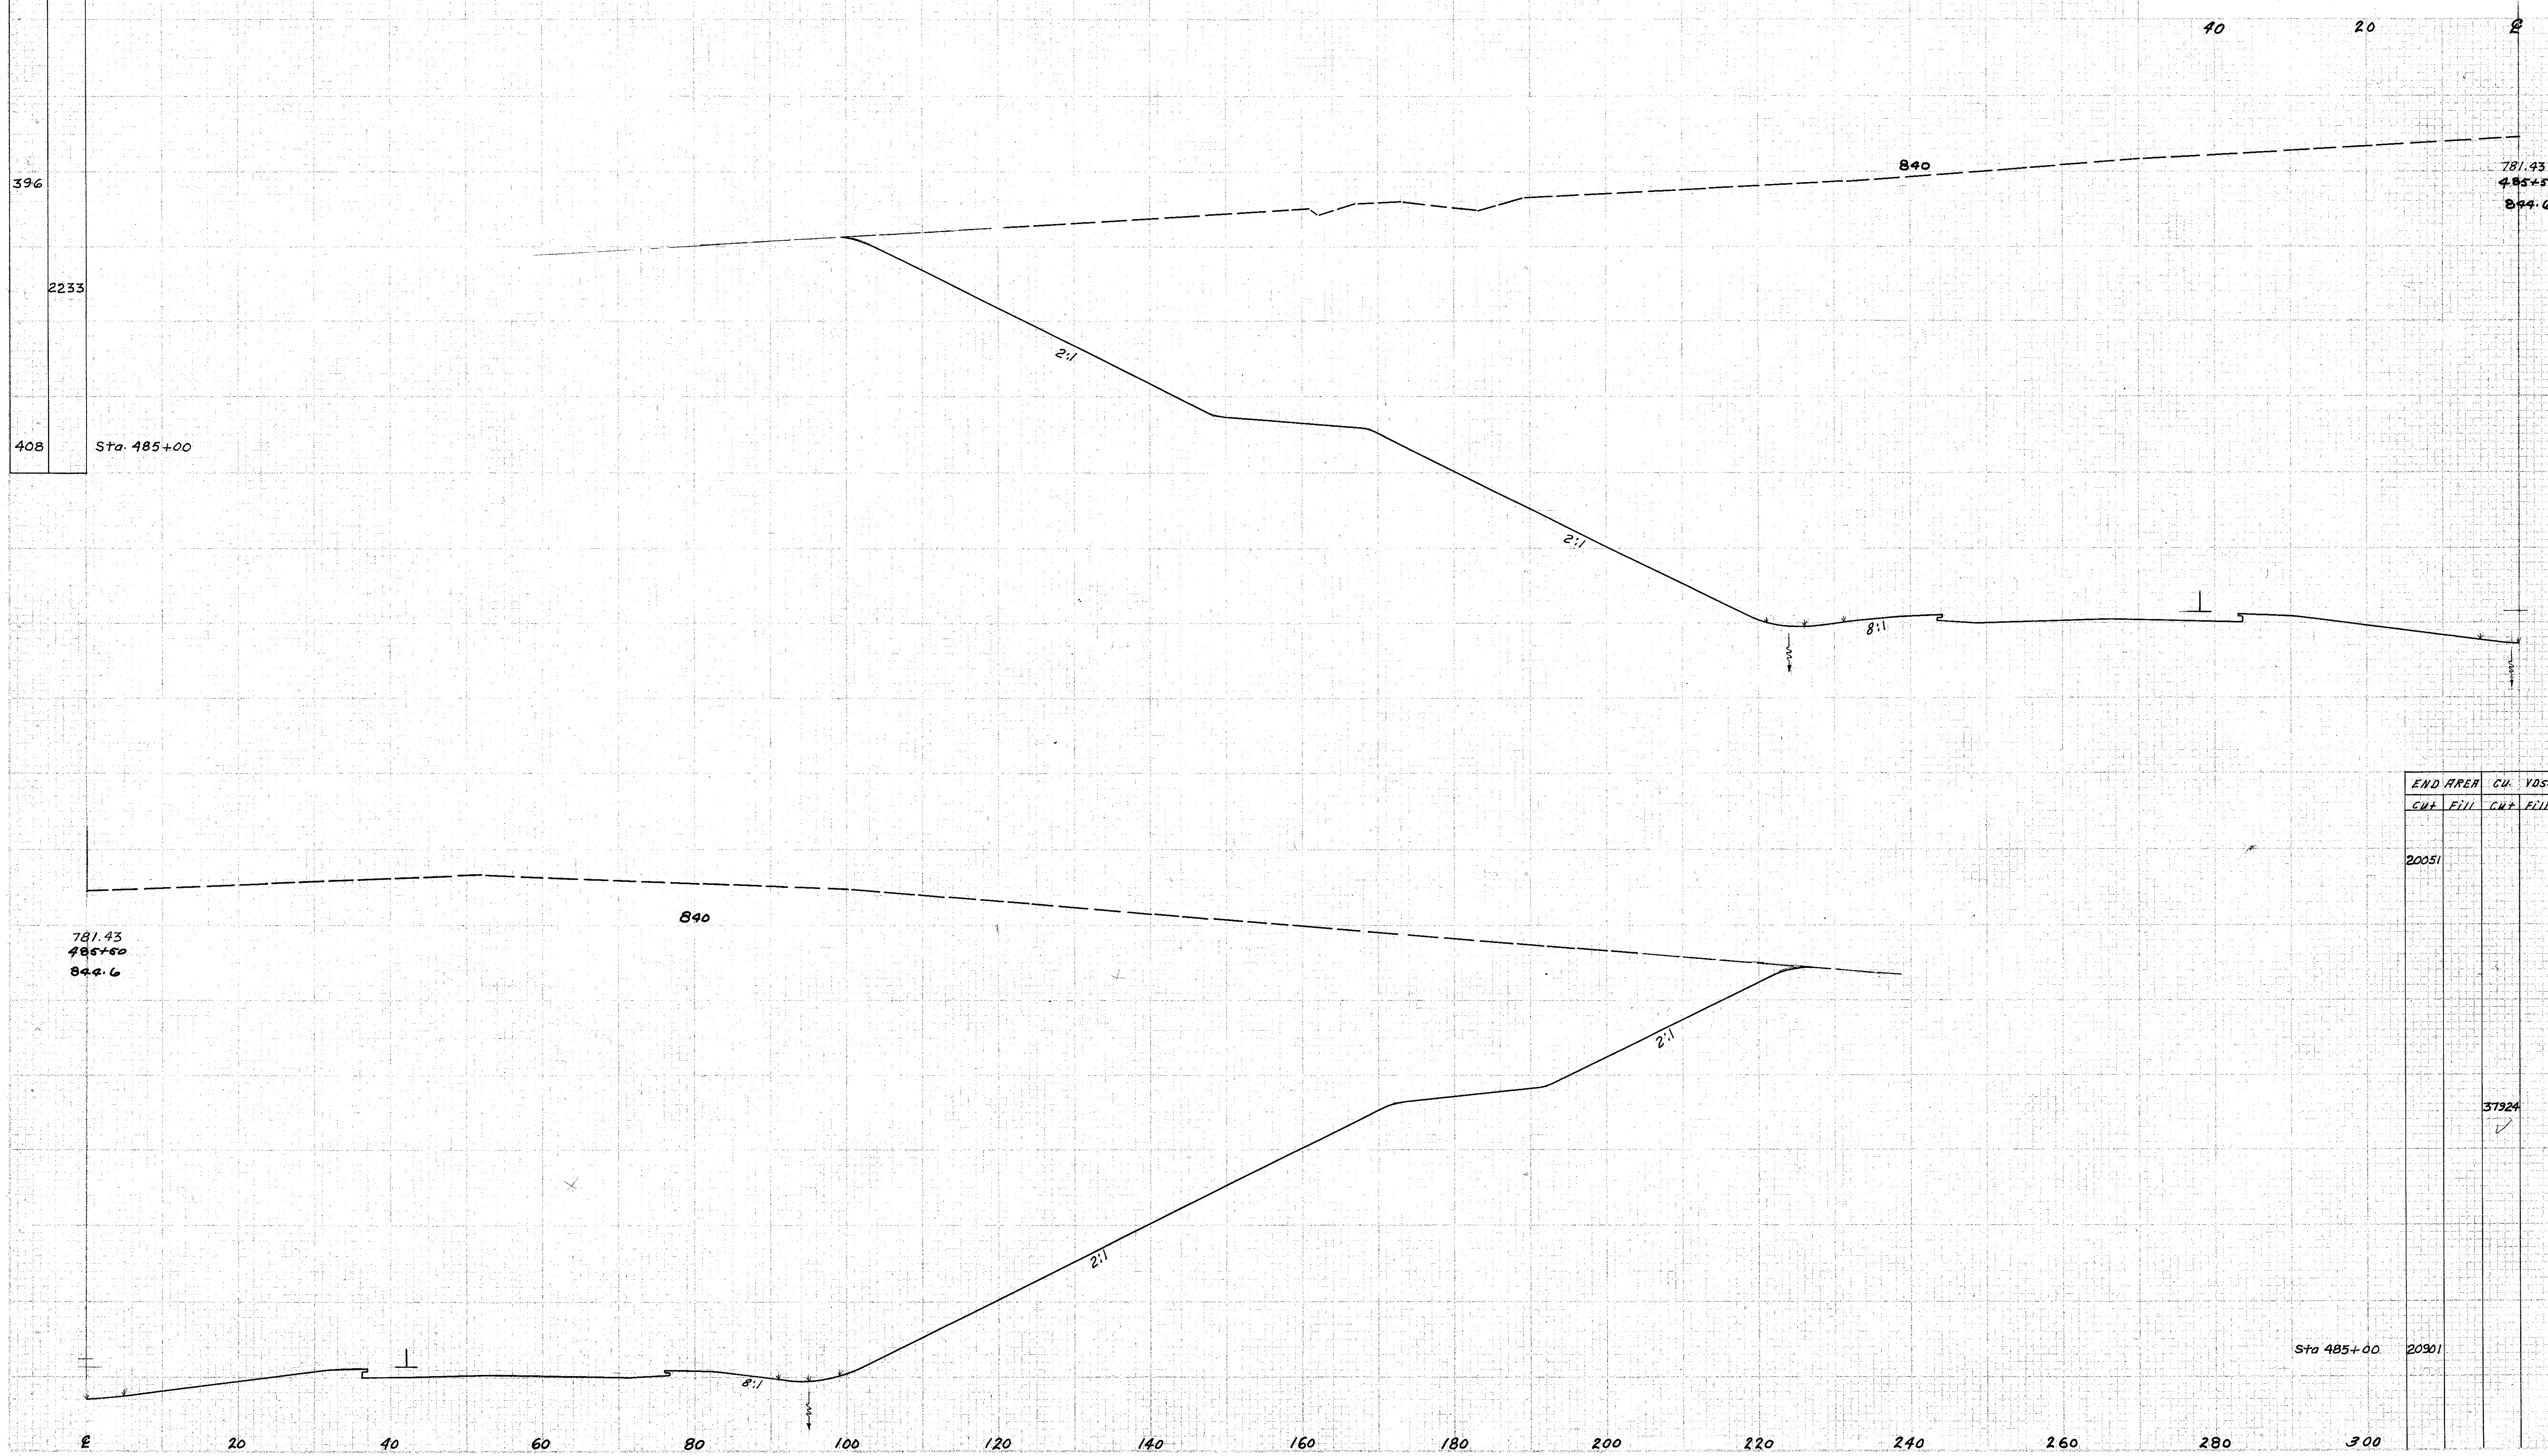

END AREA	CU. YDS.	
	CUT	FILL
20051		
37924		
20901		

Sta. 485+50