


SEEDING  
EXP. SUR.  
WIDTH YDS.

300 280 260 240 220 200 180 160 140 120 100 80 60

FILE NO. 2	STATE OHIO	PROJECT ACI-103 (21)	230 488
---------------	---------------	-------------------------	------------

LAKE COUNTY  
LAK-1-12.89

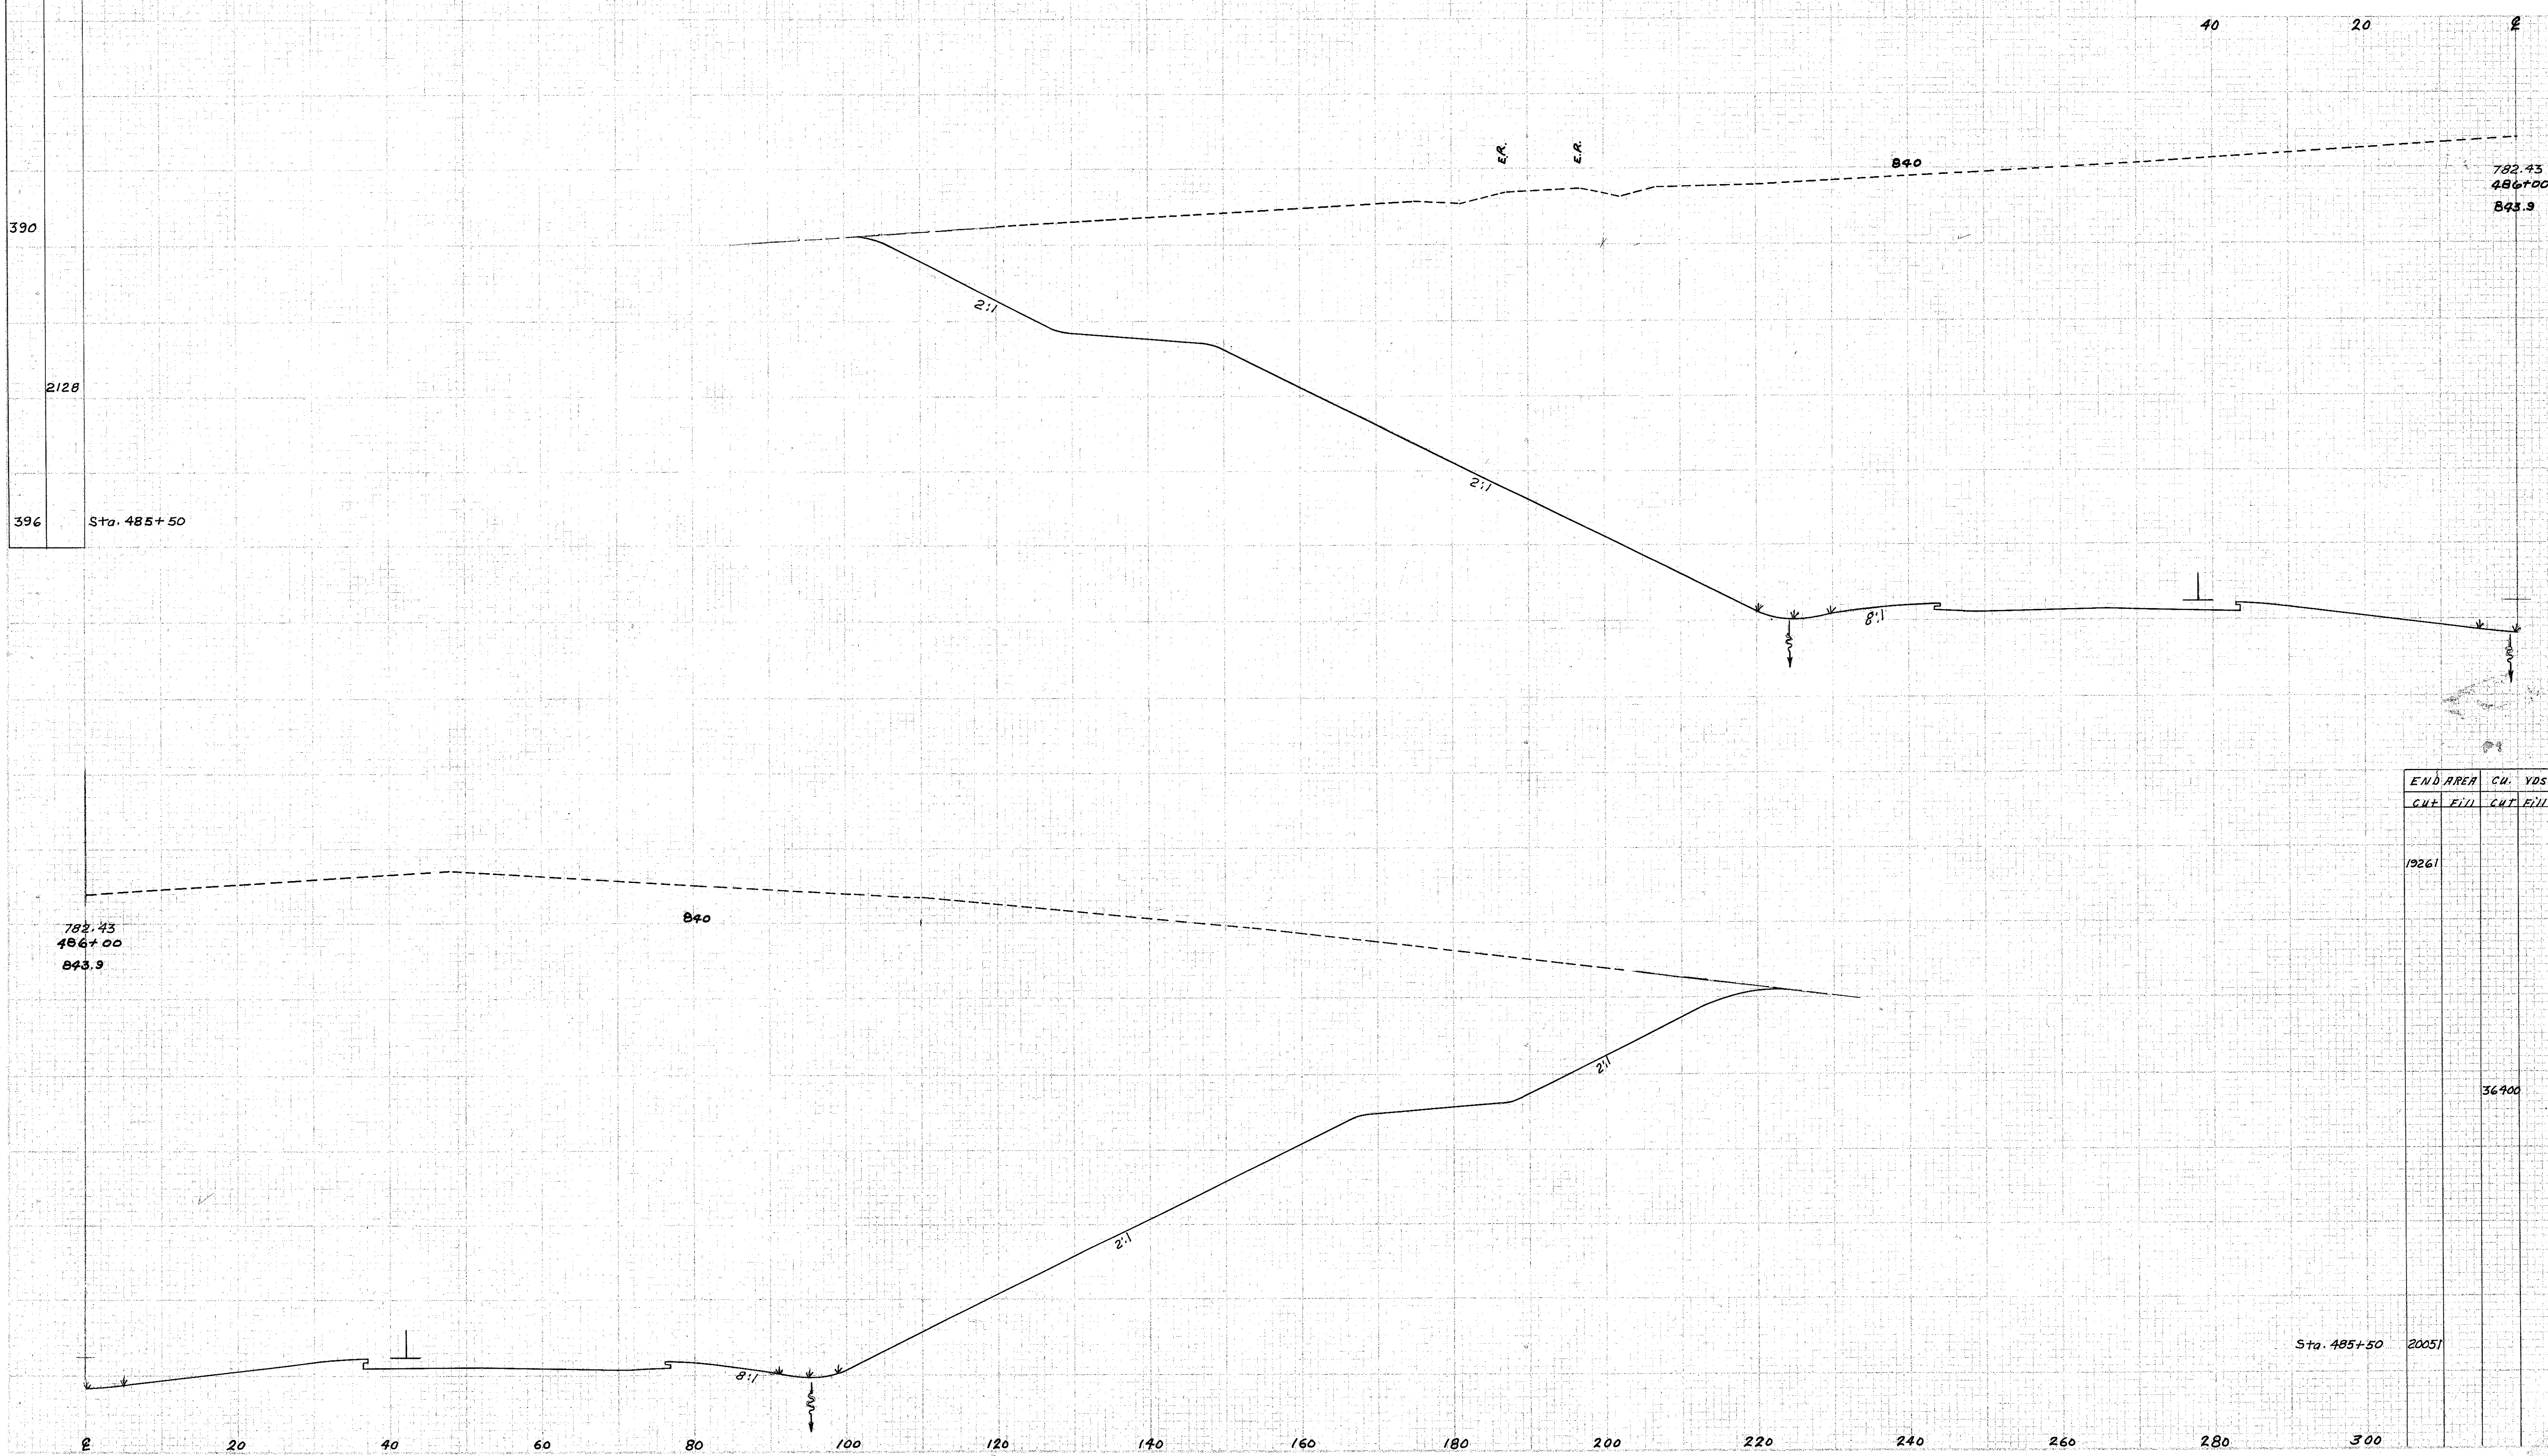

END AREA		CU. YDS.	
CUT	FILL	CUT	FILL
		19261	

782.43	486+00	843.9	
			36700
	Sta. 485+50	20051	
			Sta. 486+00