
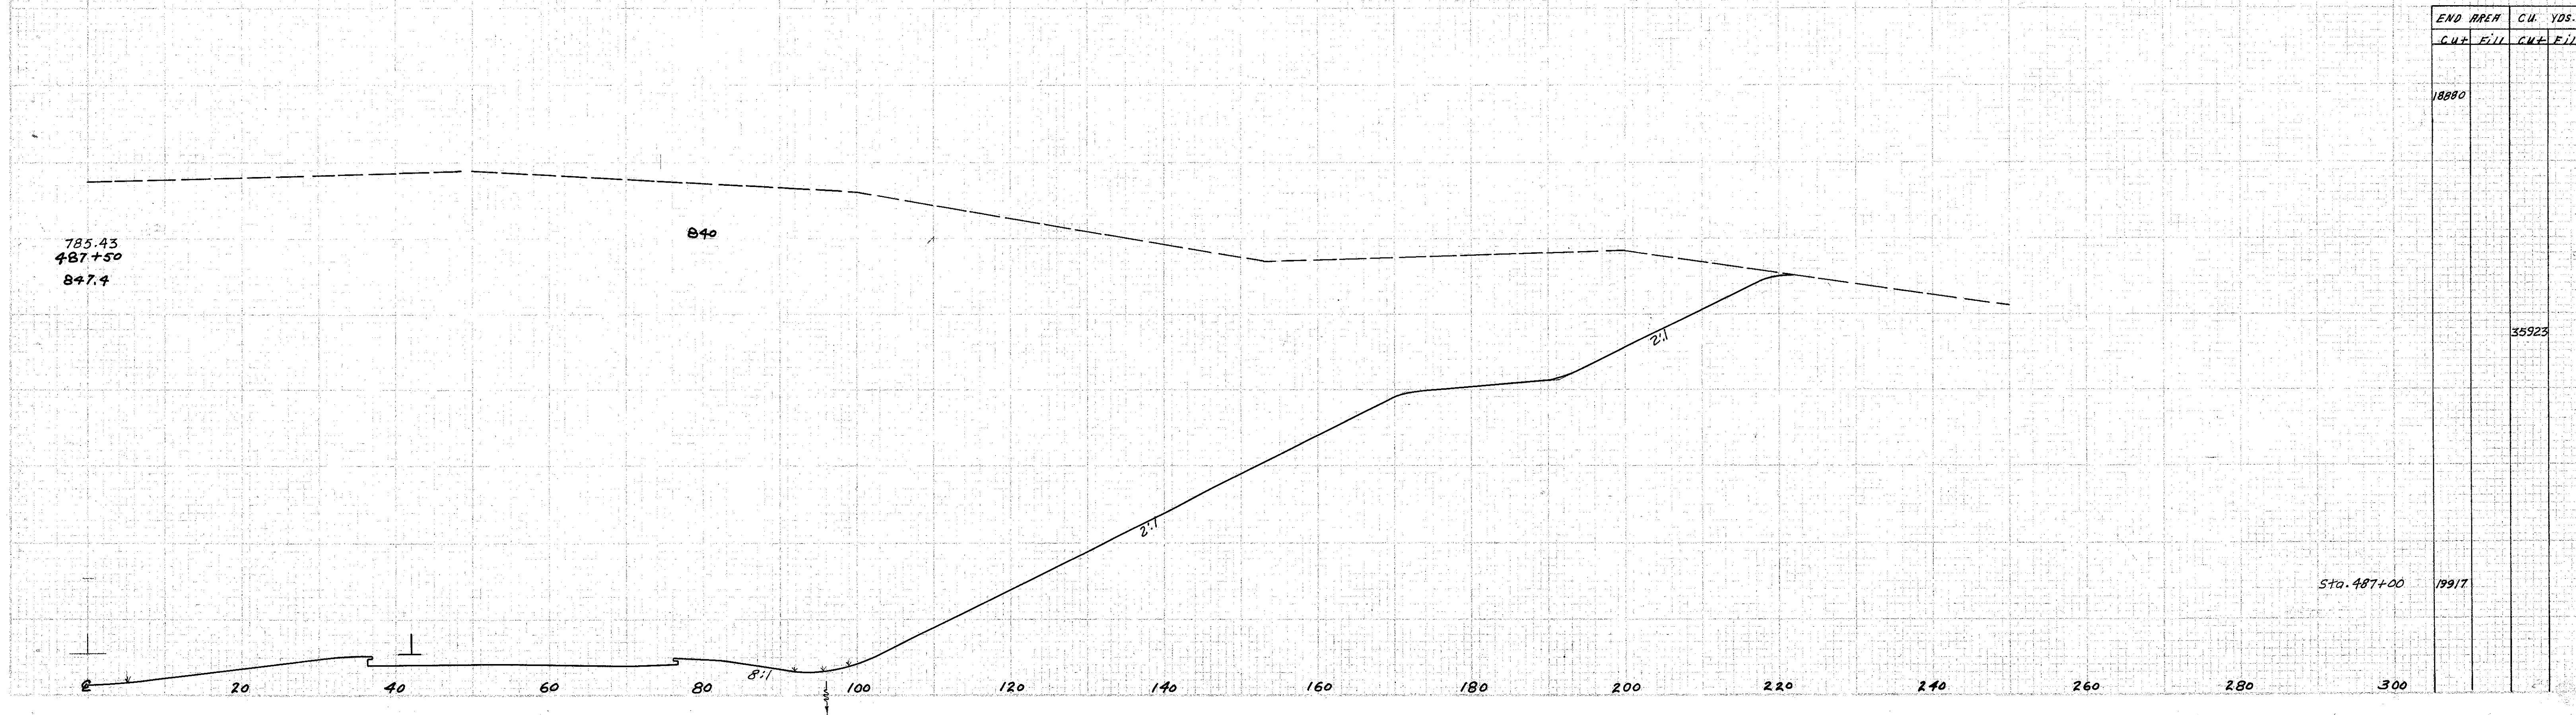


SEEDING  
END WIDTH  
394

300 280 260 240 220 200 180 160 140 120 100 80 60

2	0.10	ACI-1103 (2.1)	233 488
---	------	----------------	------------

LAKE COUNTY  
LAK-1-12.89

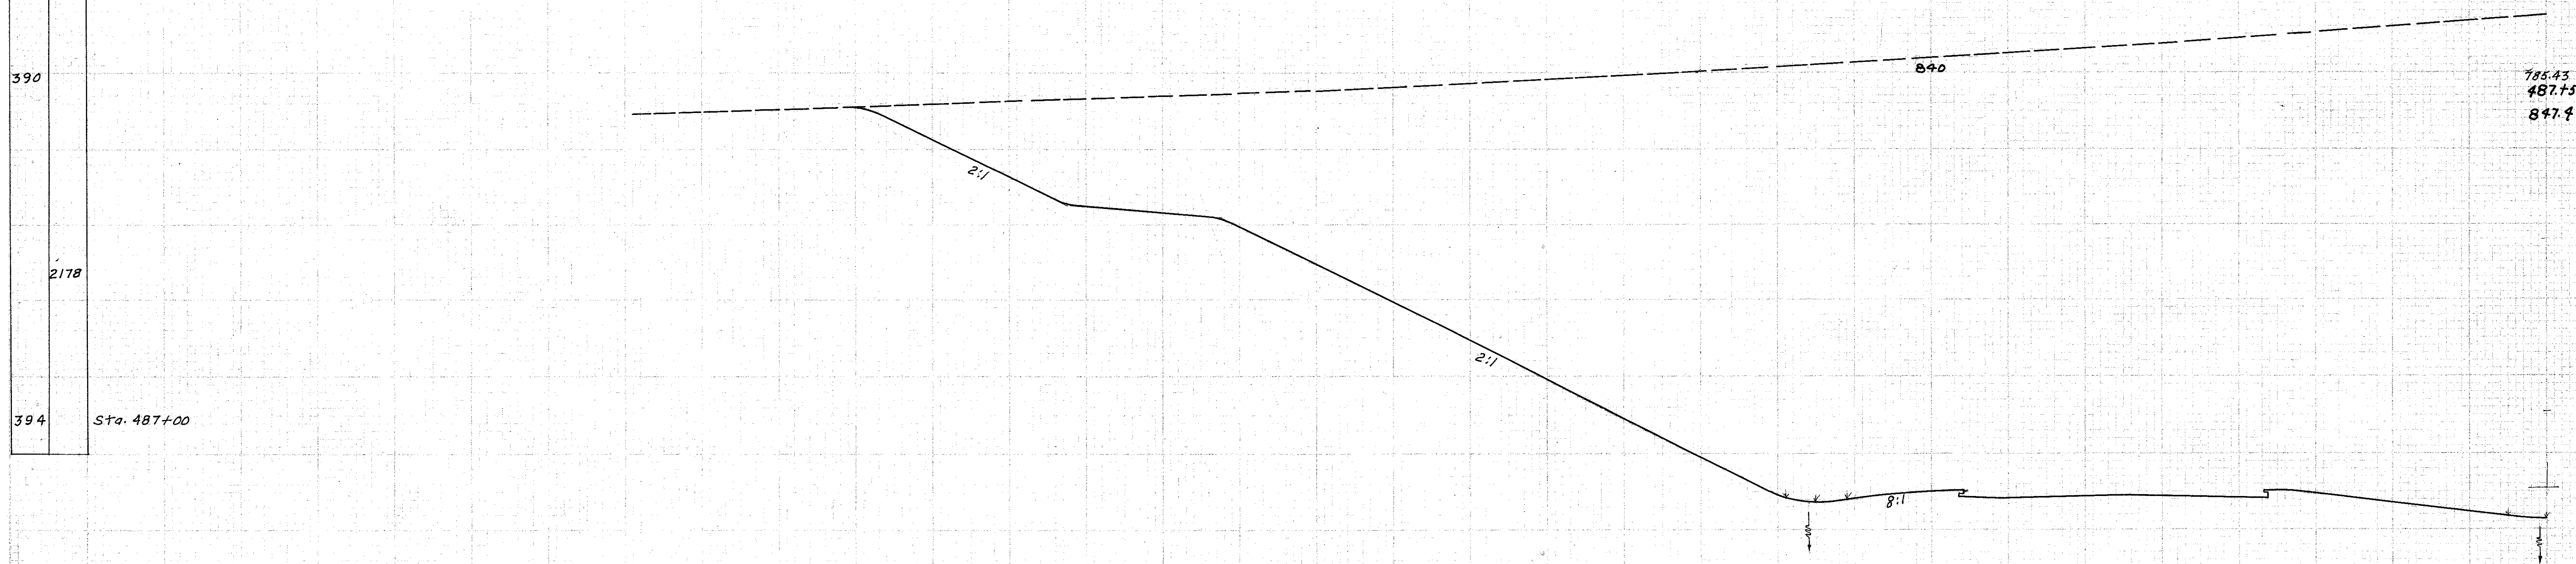

END AREA		CU. YDS.	
CUT	FILL	CUT	FILL
		1880	
			35923
		18917	

Sta. 487+50