


SEEDING  
 END AREA  
 WIDTH YRS.

300 280 260 240 220 200 180 160 140 120 100 80 60

2	CHIC	ACI-103(2.1)	234
			488

LAKE COUNTY  
 LAK-1-12.89

40 20 0

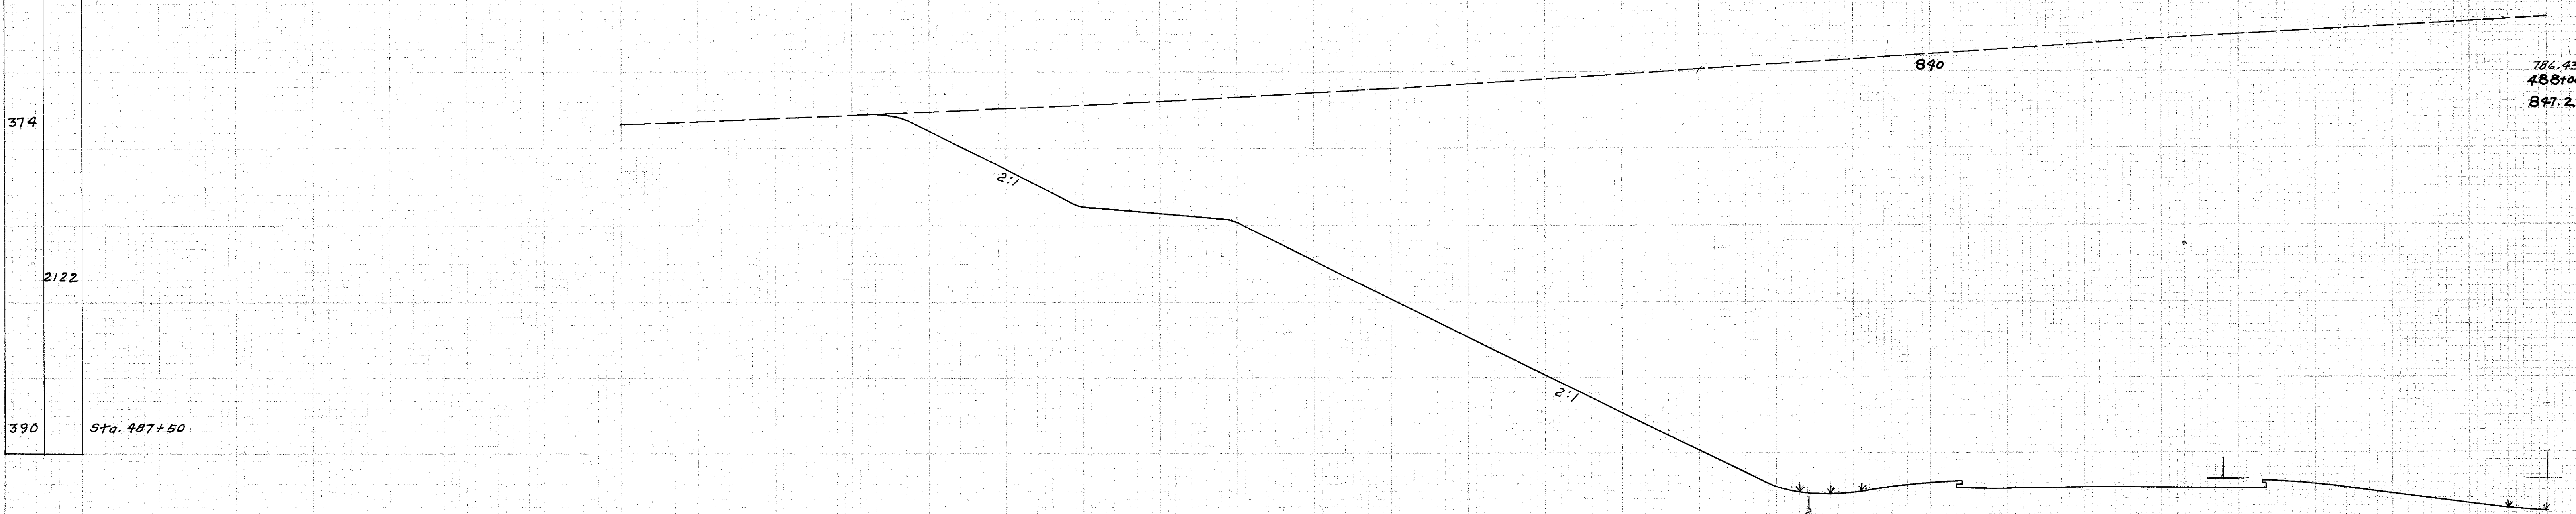


Sta. 487+50

END AREA		CU. YDS.	
CUT	FILL	CUT	FILL

18046

34191

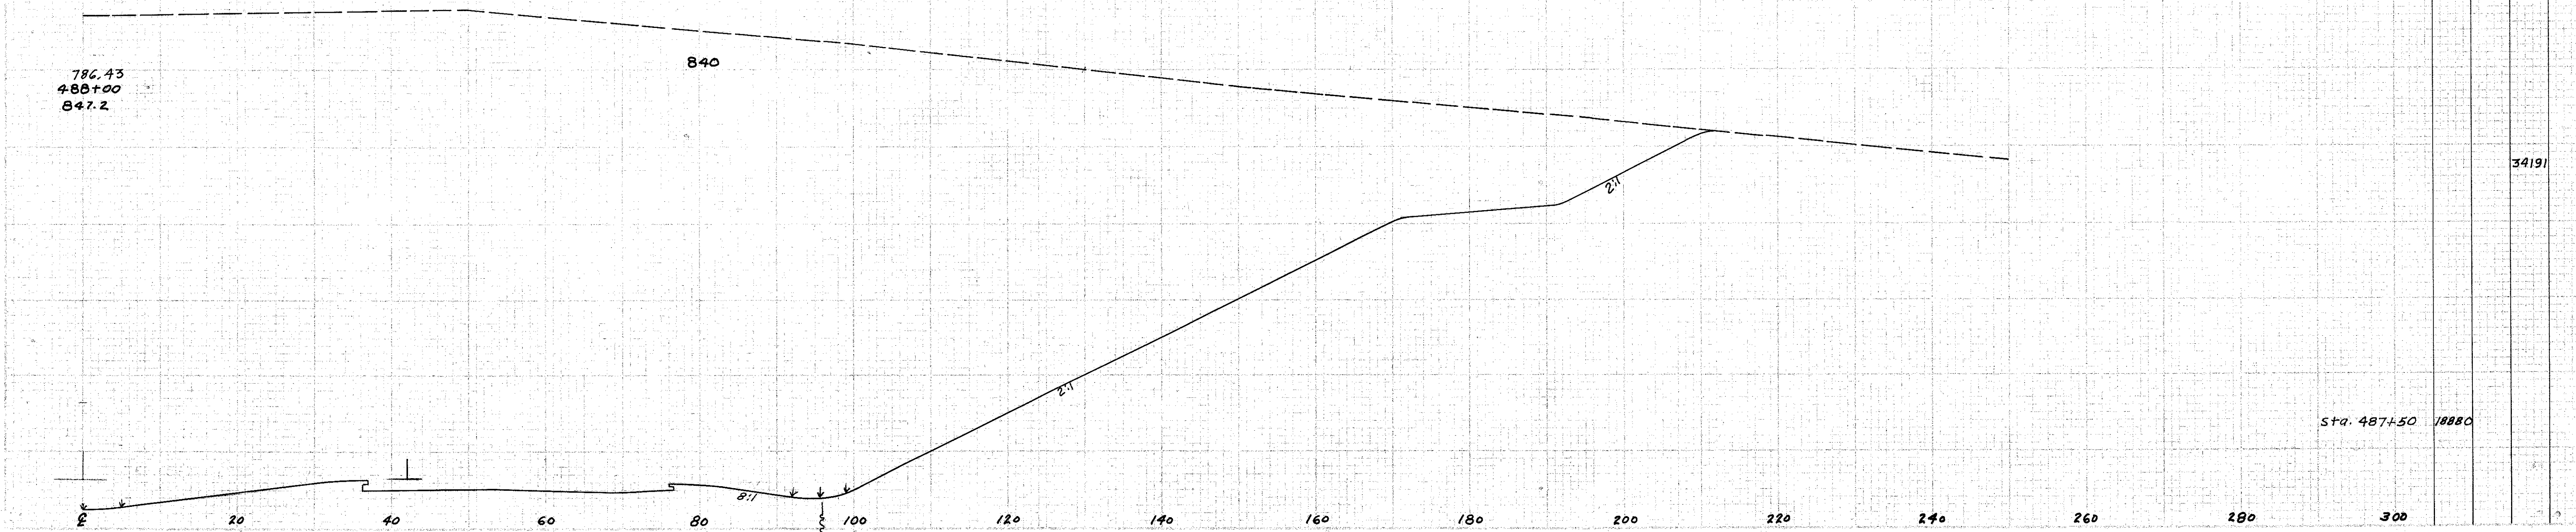

786.43  
 488+00  
 847.2

Sta. 487+50 18880

Sta. 488+00