
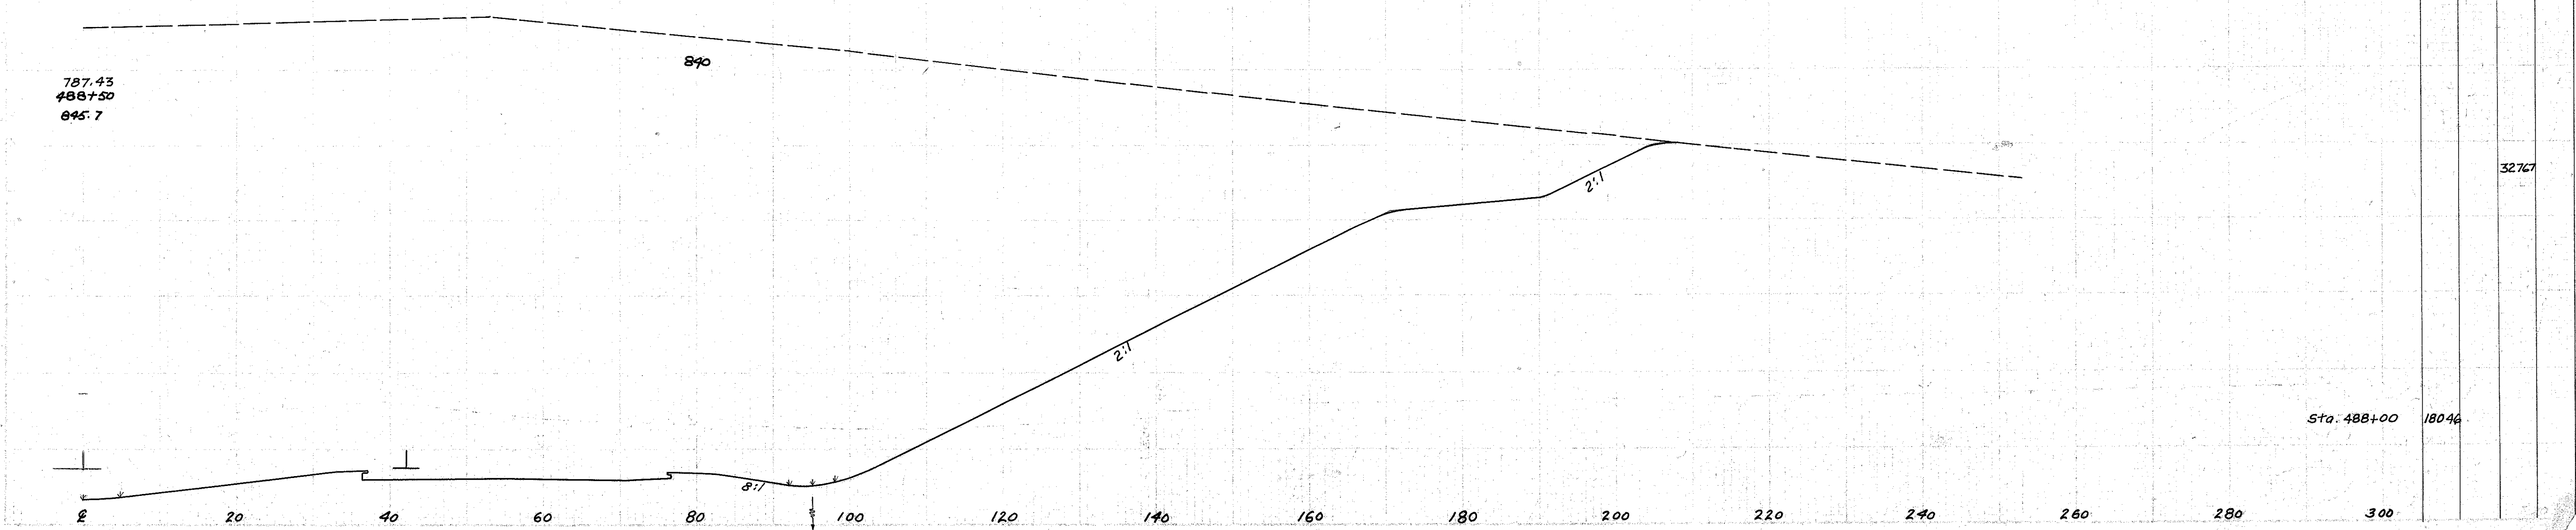


SEEDING	
END WIRTH YRS.	60
365	
2053	
374	

300 280 260 240 220 200 180 160 140 120 100 80 60

235
488

LAKE COUNTY
LAK-1-12.89

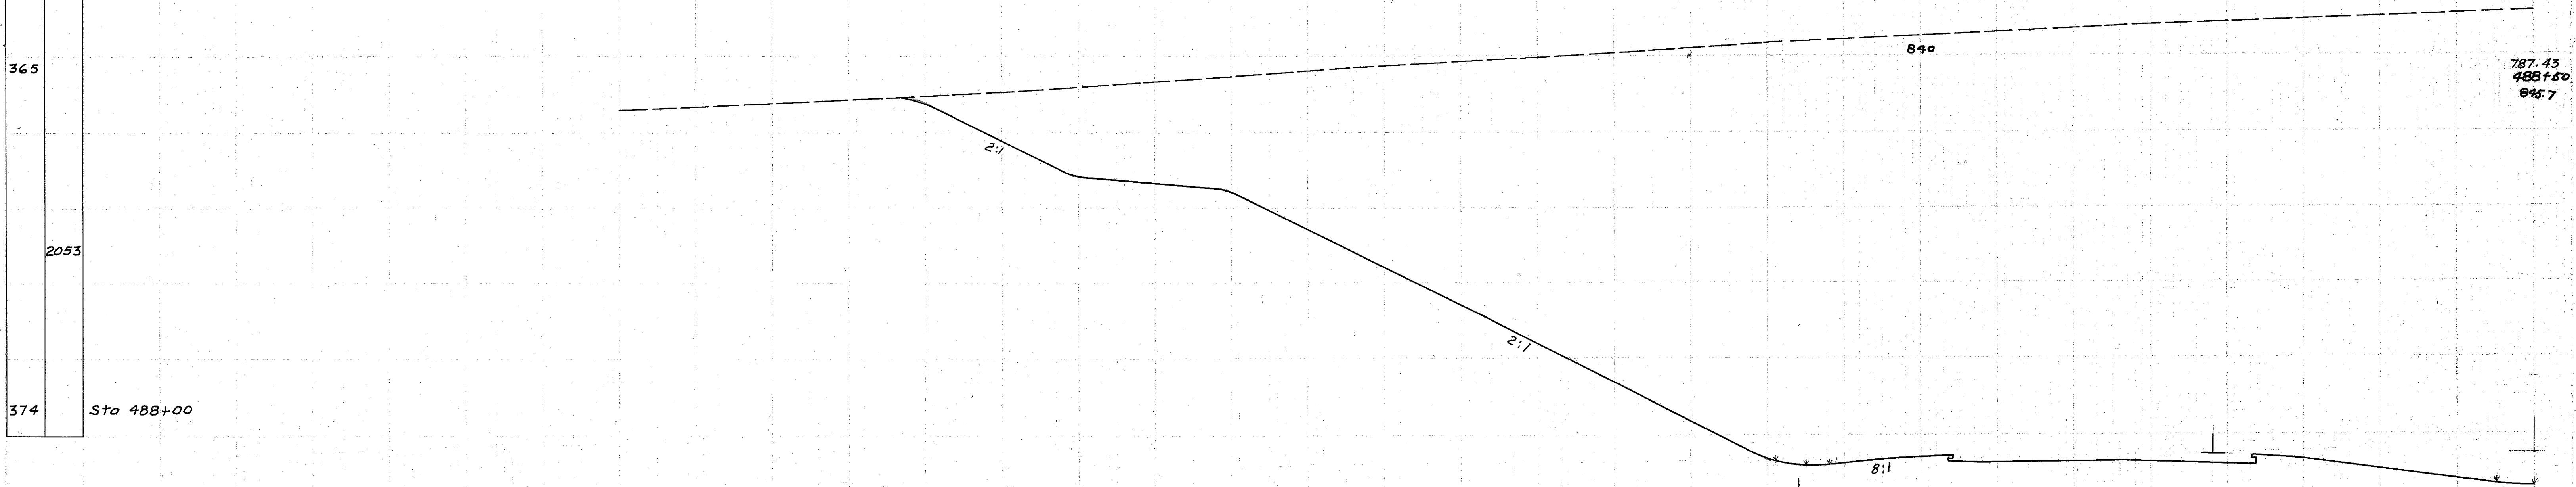

END AREA	CU. YDS.	
Cut	Fill	
17342		
		32767
	18046	

Sta. 488+57