


Z.M

W-Q

NO. OF SHEETS	SHEET NO.	PROJECT	239
2	OHIO	PCI-1103 (21)	488

LAKE COUNTY
LAK-1-12.89
LAK-90-13.88-17.54

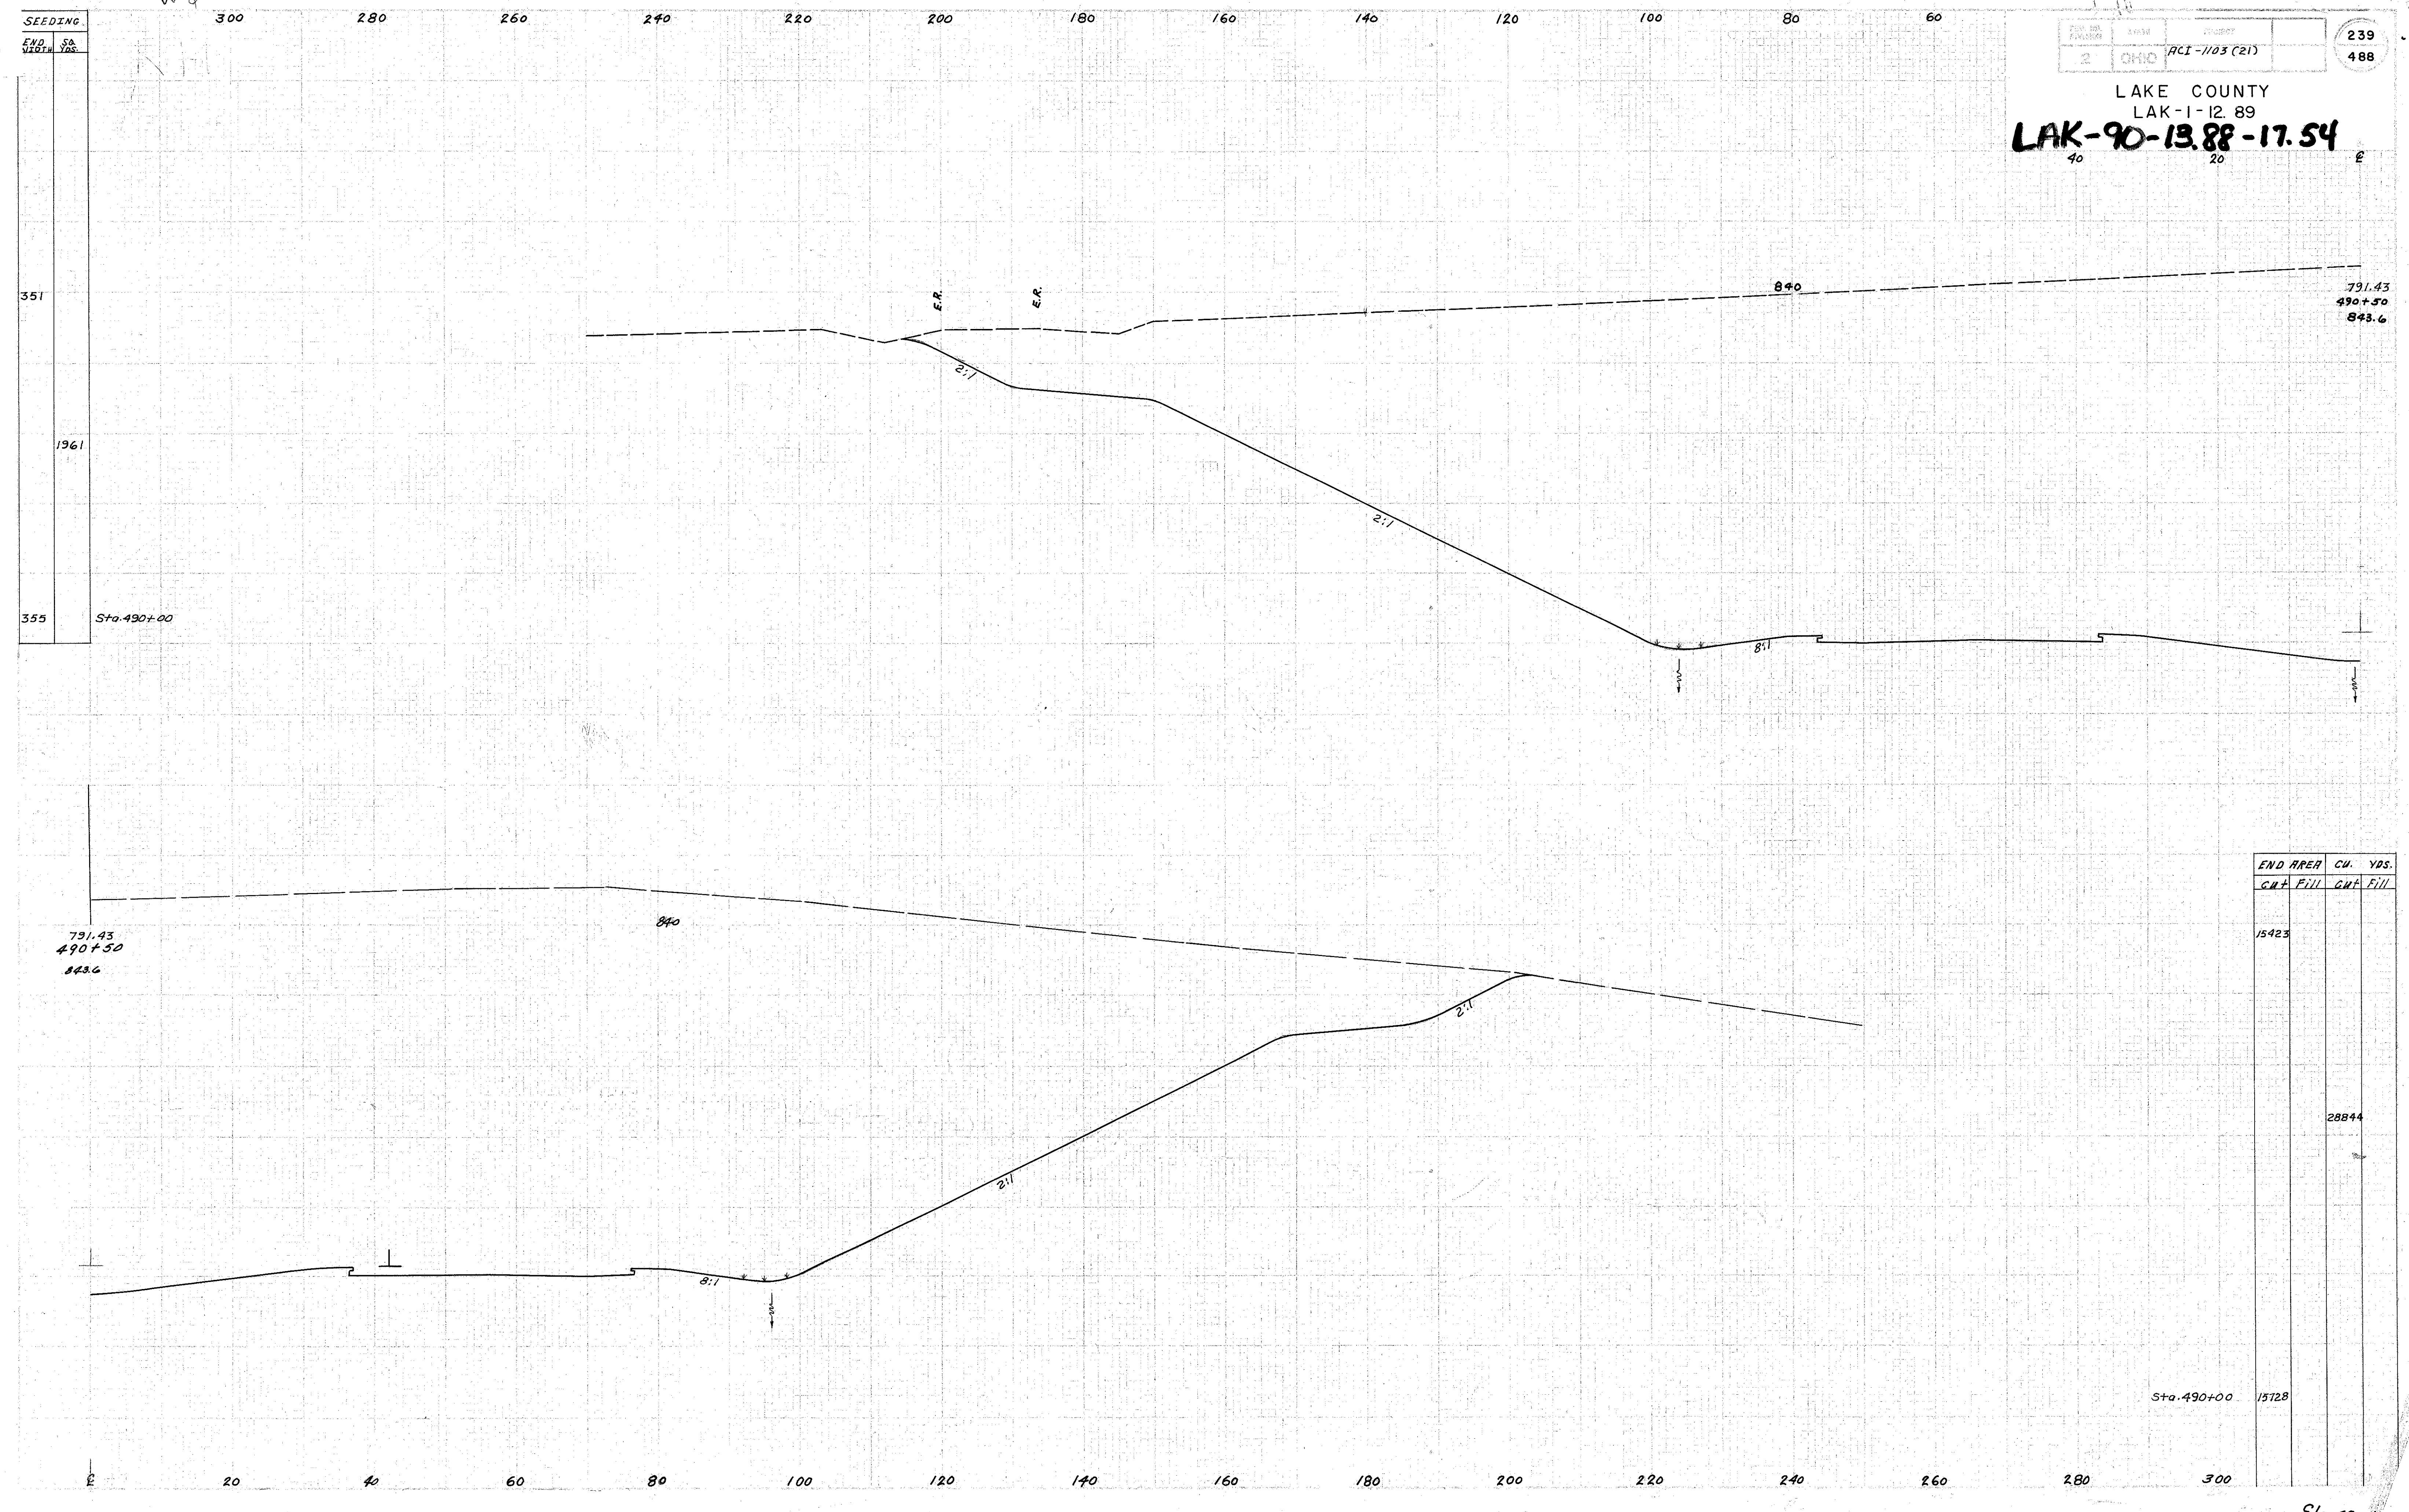

END STATION	CU. YDS.	
	CUT	FILL
791.43 490+50 823.6	15423	28844
Sta. 490+00	15128	