


SEEDING  
 END STA. 100  
 END STA. 100

300 280 260 240 220 200 180 160 140 120 100 80 60

NO. OF SHEETS	TITLE	PROJECT	240
2	CH-10	PCI-1103 (21)	488

LAKE COUNTY  
 LAK-1-12.89

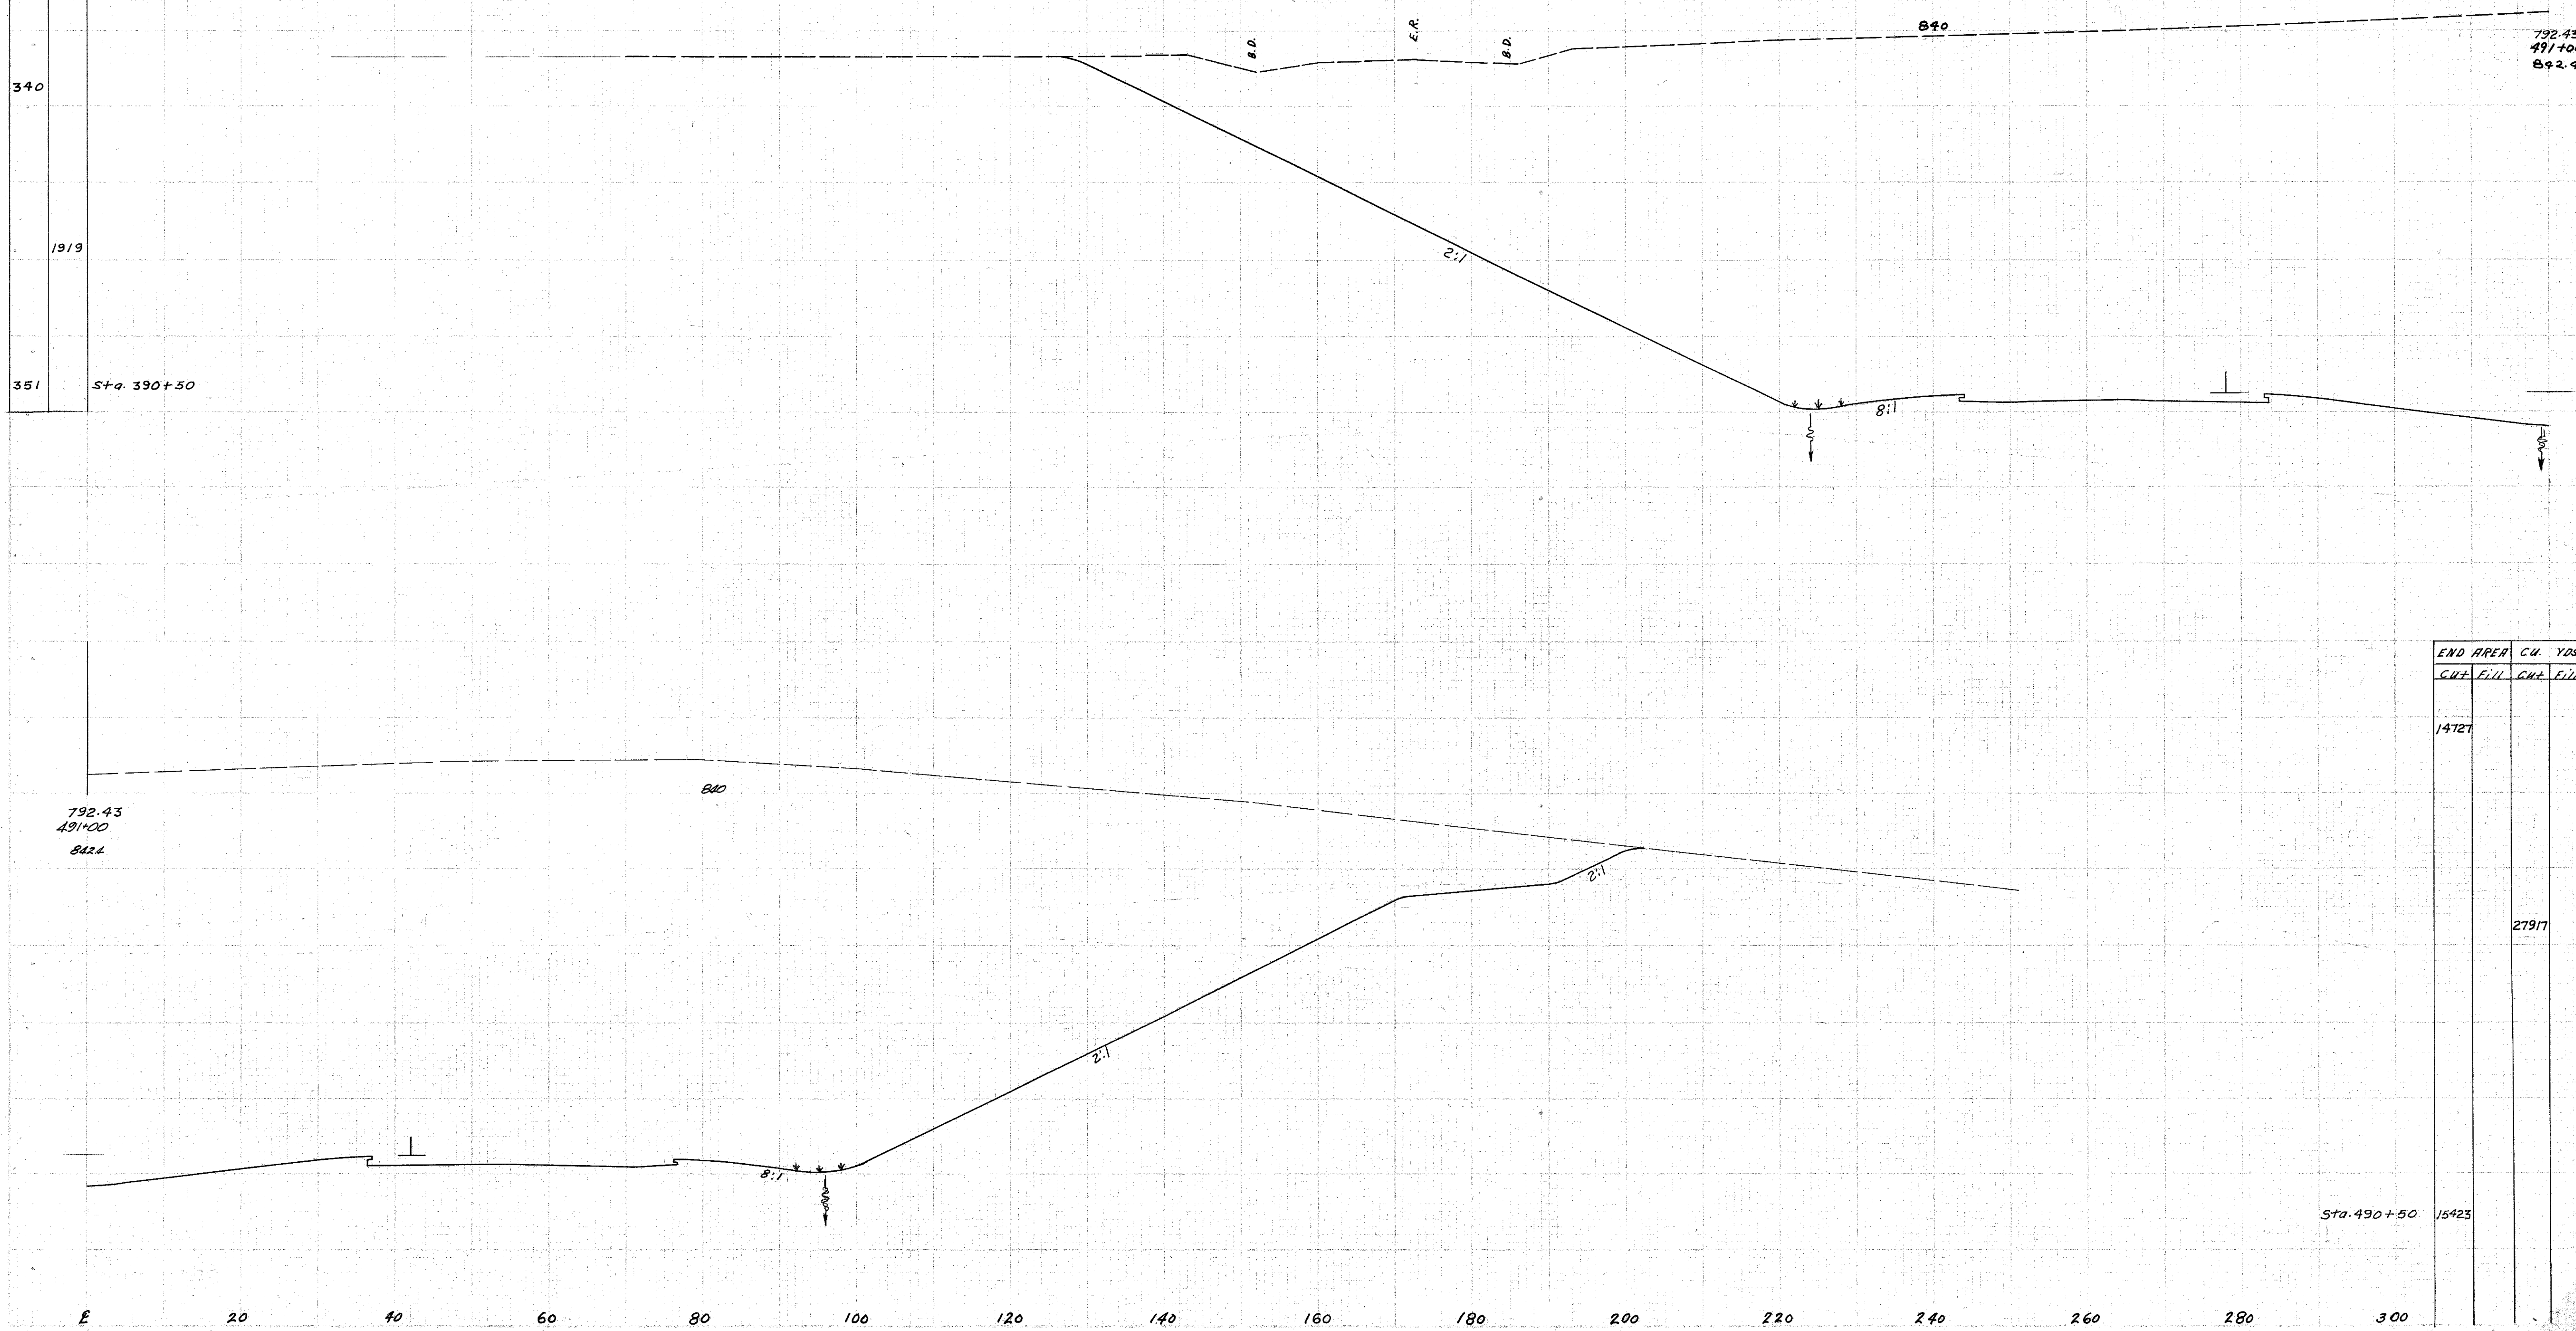

END AREA CU. YDS.	
CUT	FILL
14727	
	27917
Sta. 490+50	15423