


243  
488

LAKE COUNTY  
LAK - 1-12.89

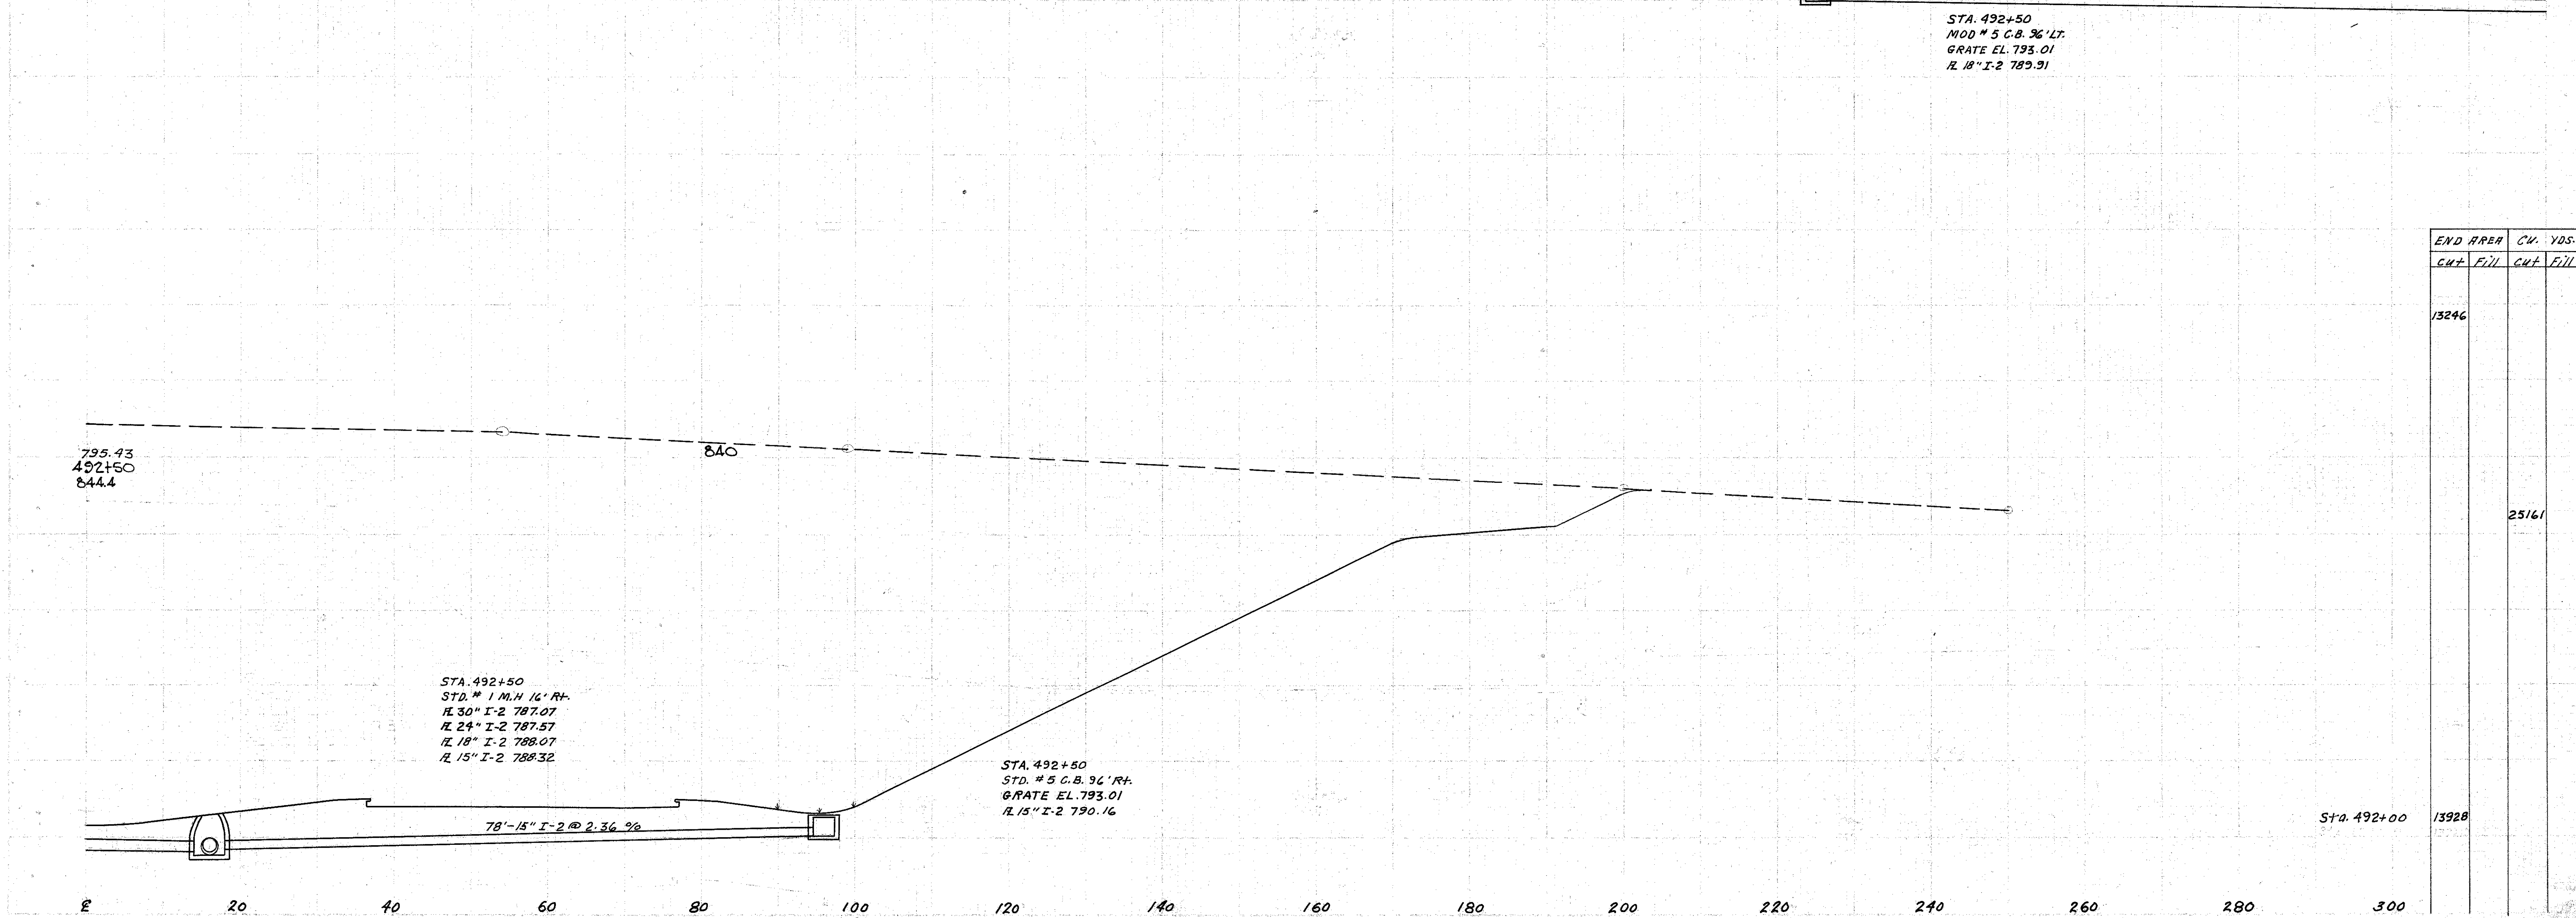

END AREA		CU. YDS.	
CUT	FILL	CUT	FILL
13246			25161
		13928	

SEEDING	
END WIDTH	SQ. YDS.
341	
1867	
331	

Sta. 492+00

795.43  
492+50  
844.4

STA. 492+50  
STD. # 1 M.H. 16' RT.  
R. 30" I-2 787.07  
R. 24" I-2 787.57  
R. 18" I-2 788.07  
R. 15" I-2 788.32

STA. 492+50  
STD. # 5 C.B. 96' RT.  
GRATE EL. 793.01  
R. 15" I-2 790.16

Sta. 492+00

Sta. 492+50