


LAKE COUNTY
LAK-1-12.89

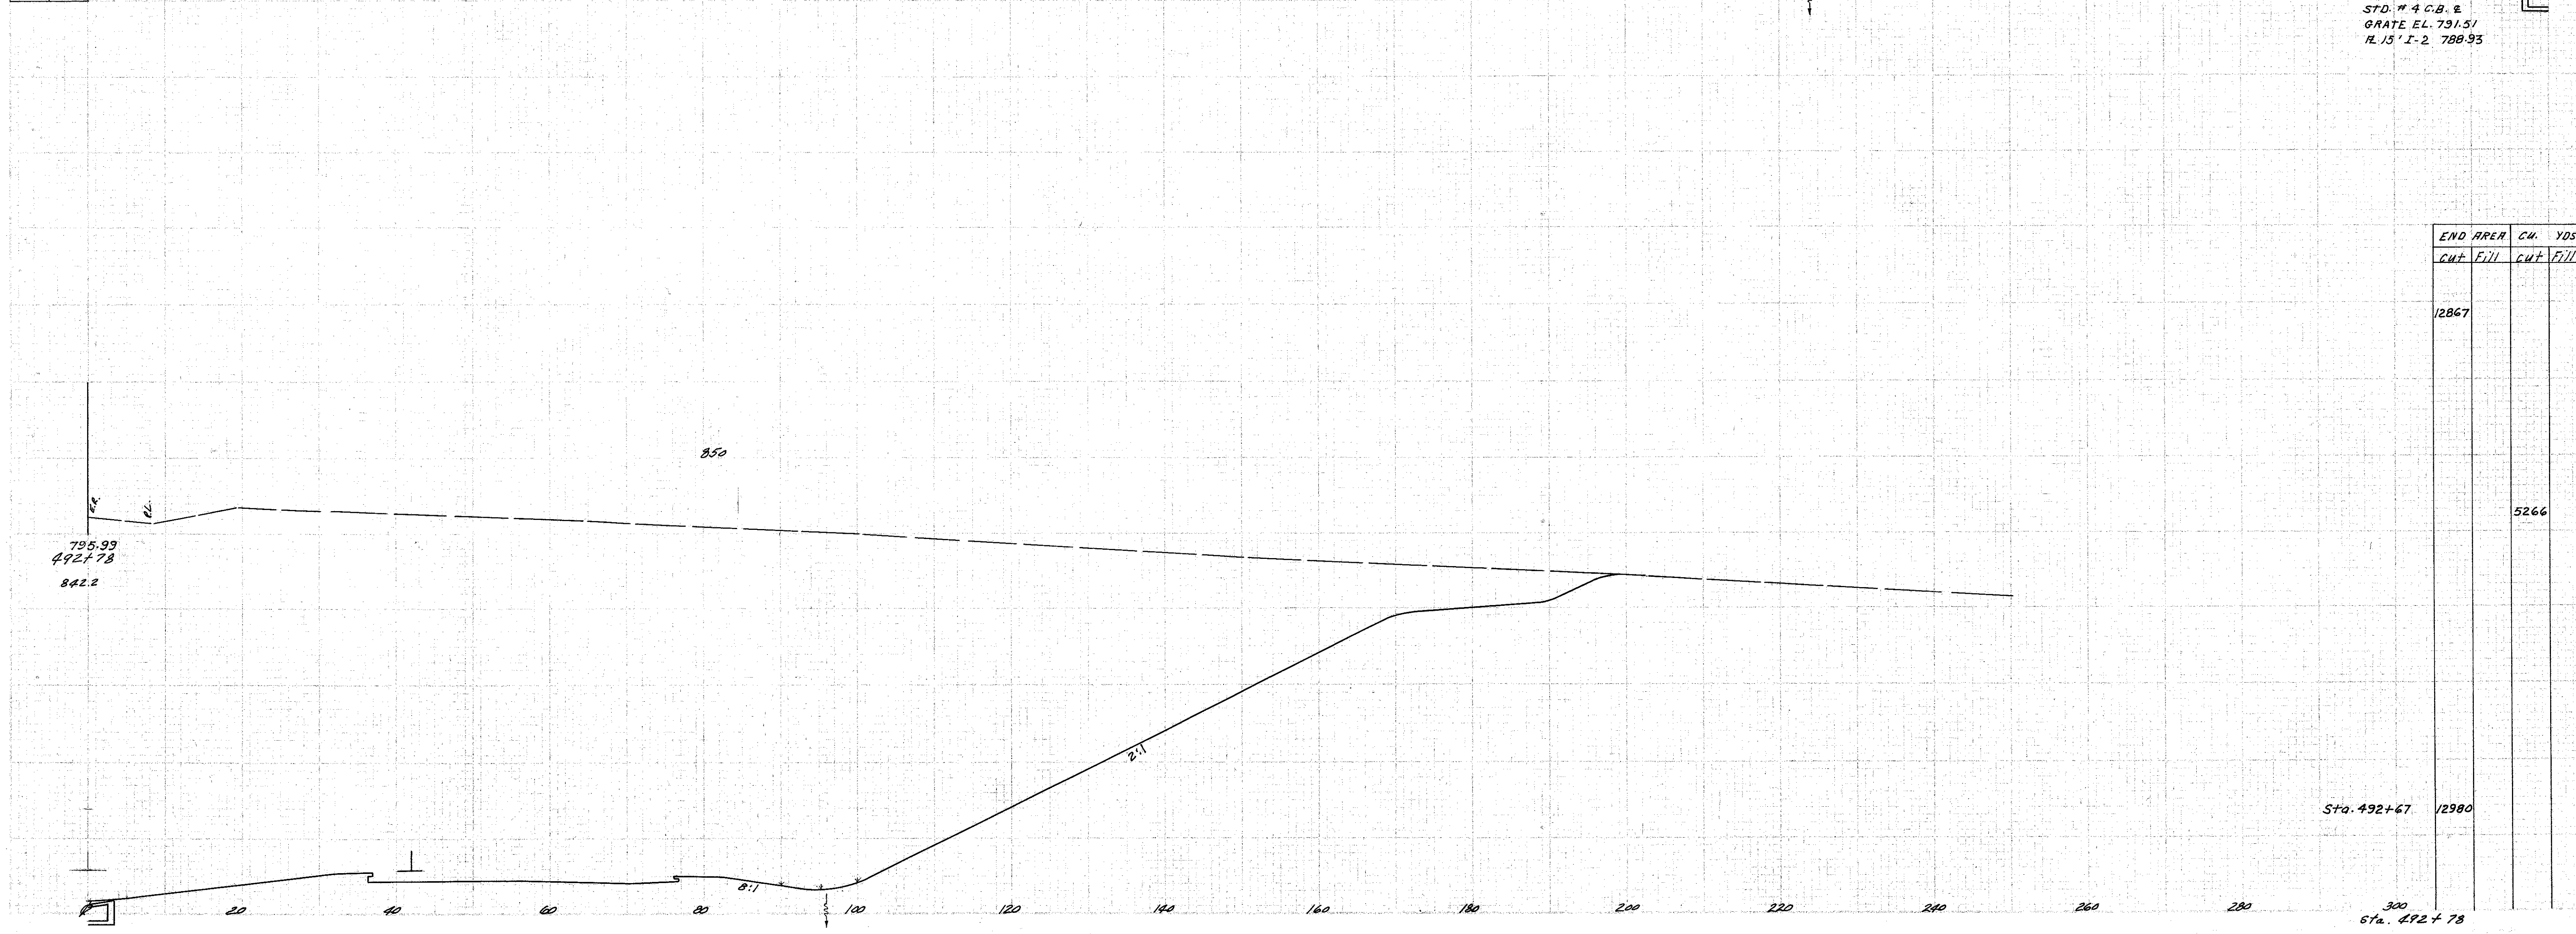

END AREA	CU. YDS.	
	Cut	Fill
12867		
		5266
		12980
		Sta. 492+78