


SEEDING	
END WIDTH	SQ. YDS.
296	
747	
315	

SEEDING	
END WIDTH	SQ. YDS.
60	
283	
42	

END AREA CU. YDS.			
CUT	FILL	CUT	FILL
20	161		
		30	264
12	124		

LAKE COUNTY
LAK-1-12.89

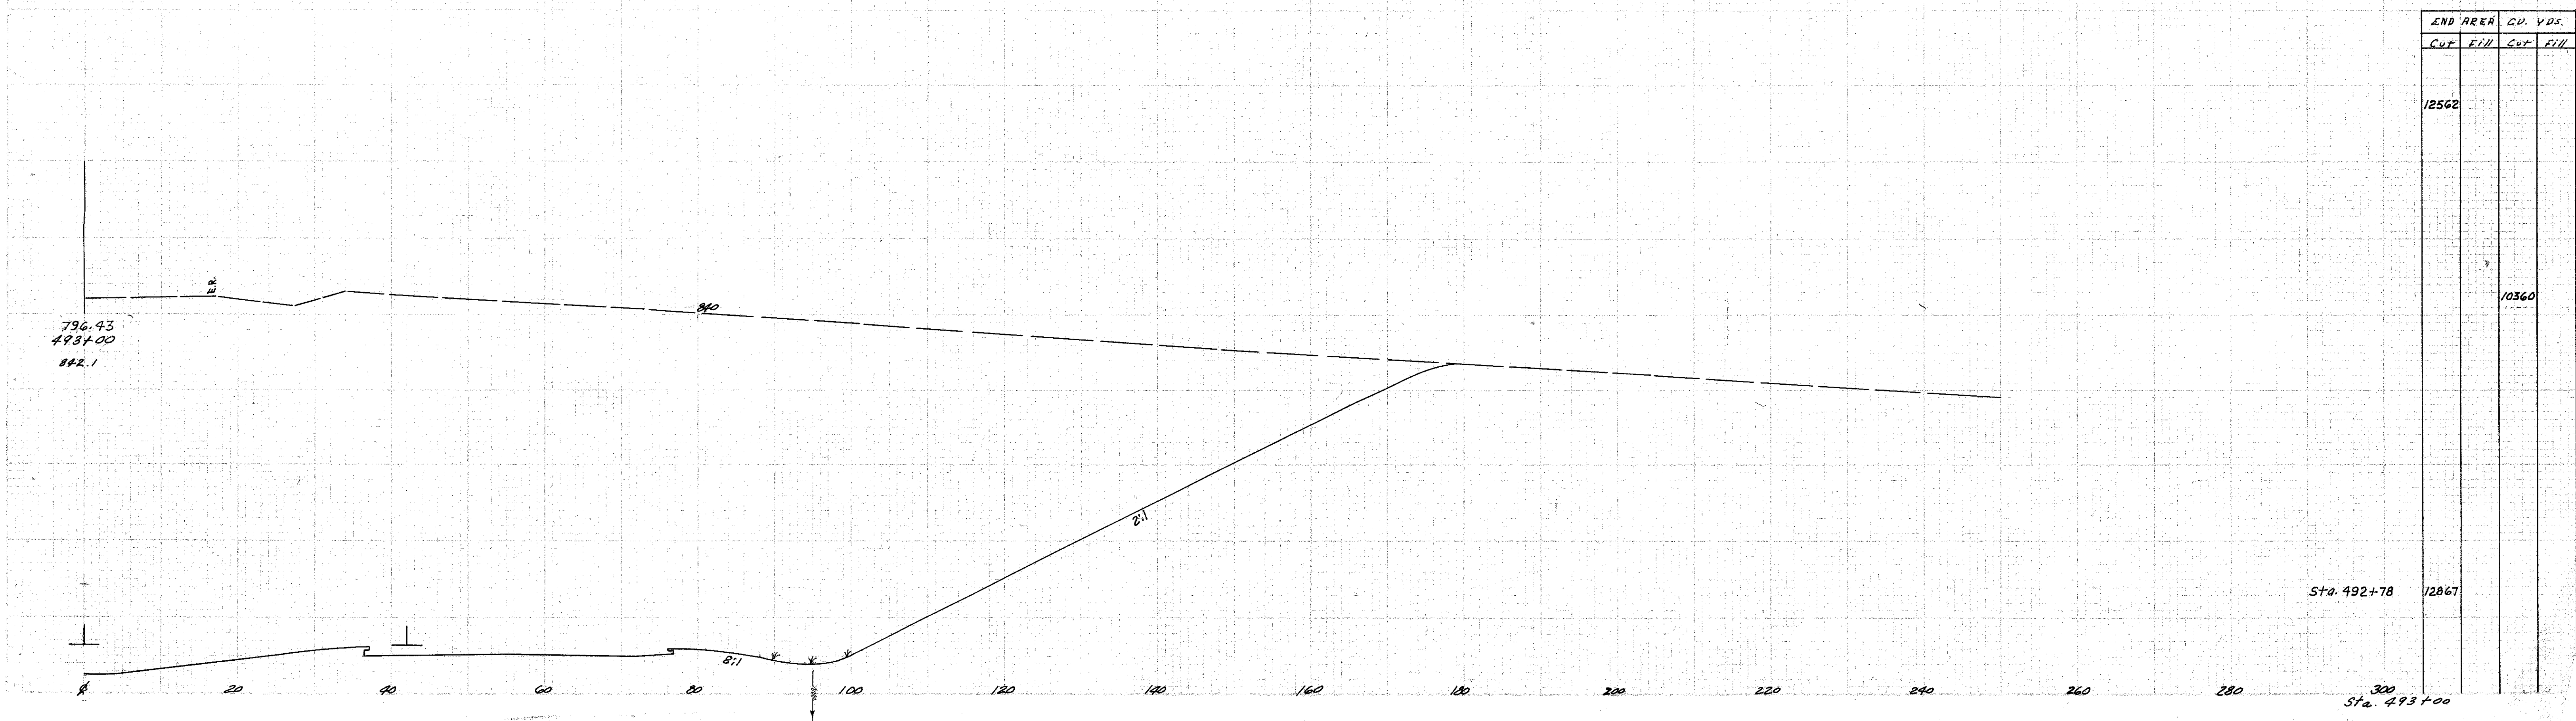

END AREA CU. YDS.			
CUT	FILL	CUT	FILL
12562			
			10360
		12867	