


SEEDING	
END	CU. YDS.
CUT	FILL
298	
233	
302	Sta. 493+07

249	488
-----	-----

LAKE COUNTY
LAK-I-12.89

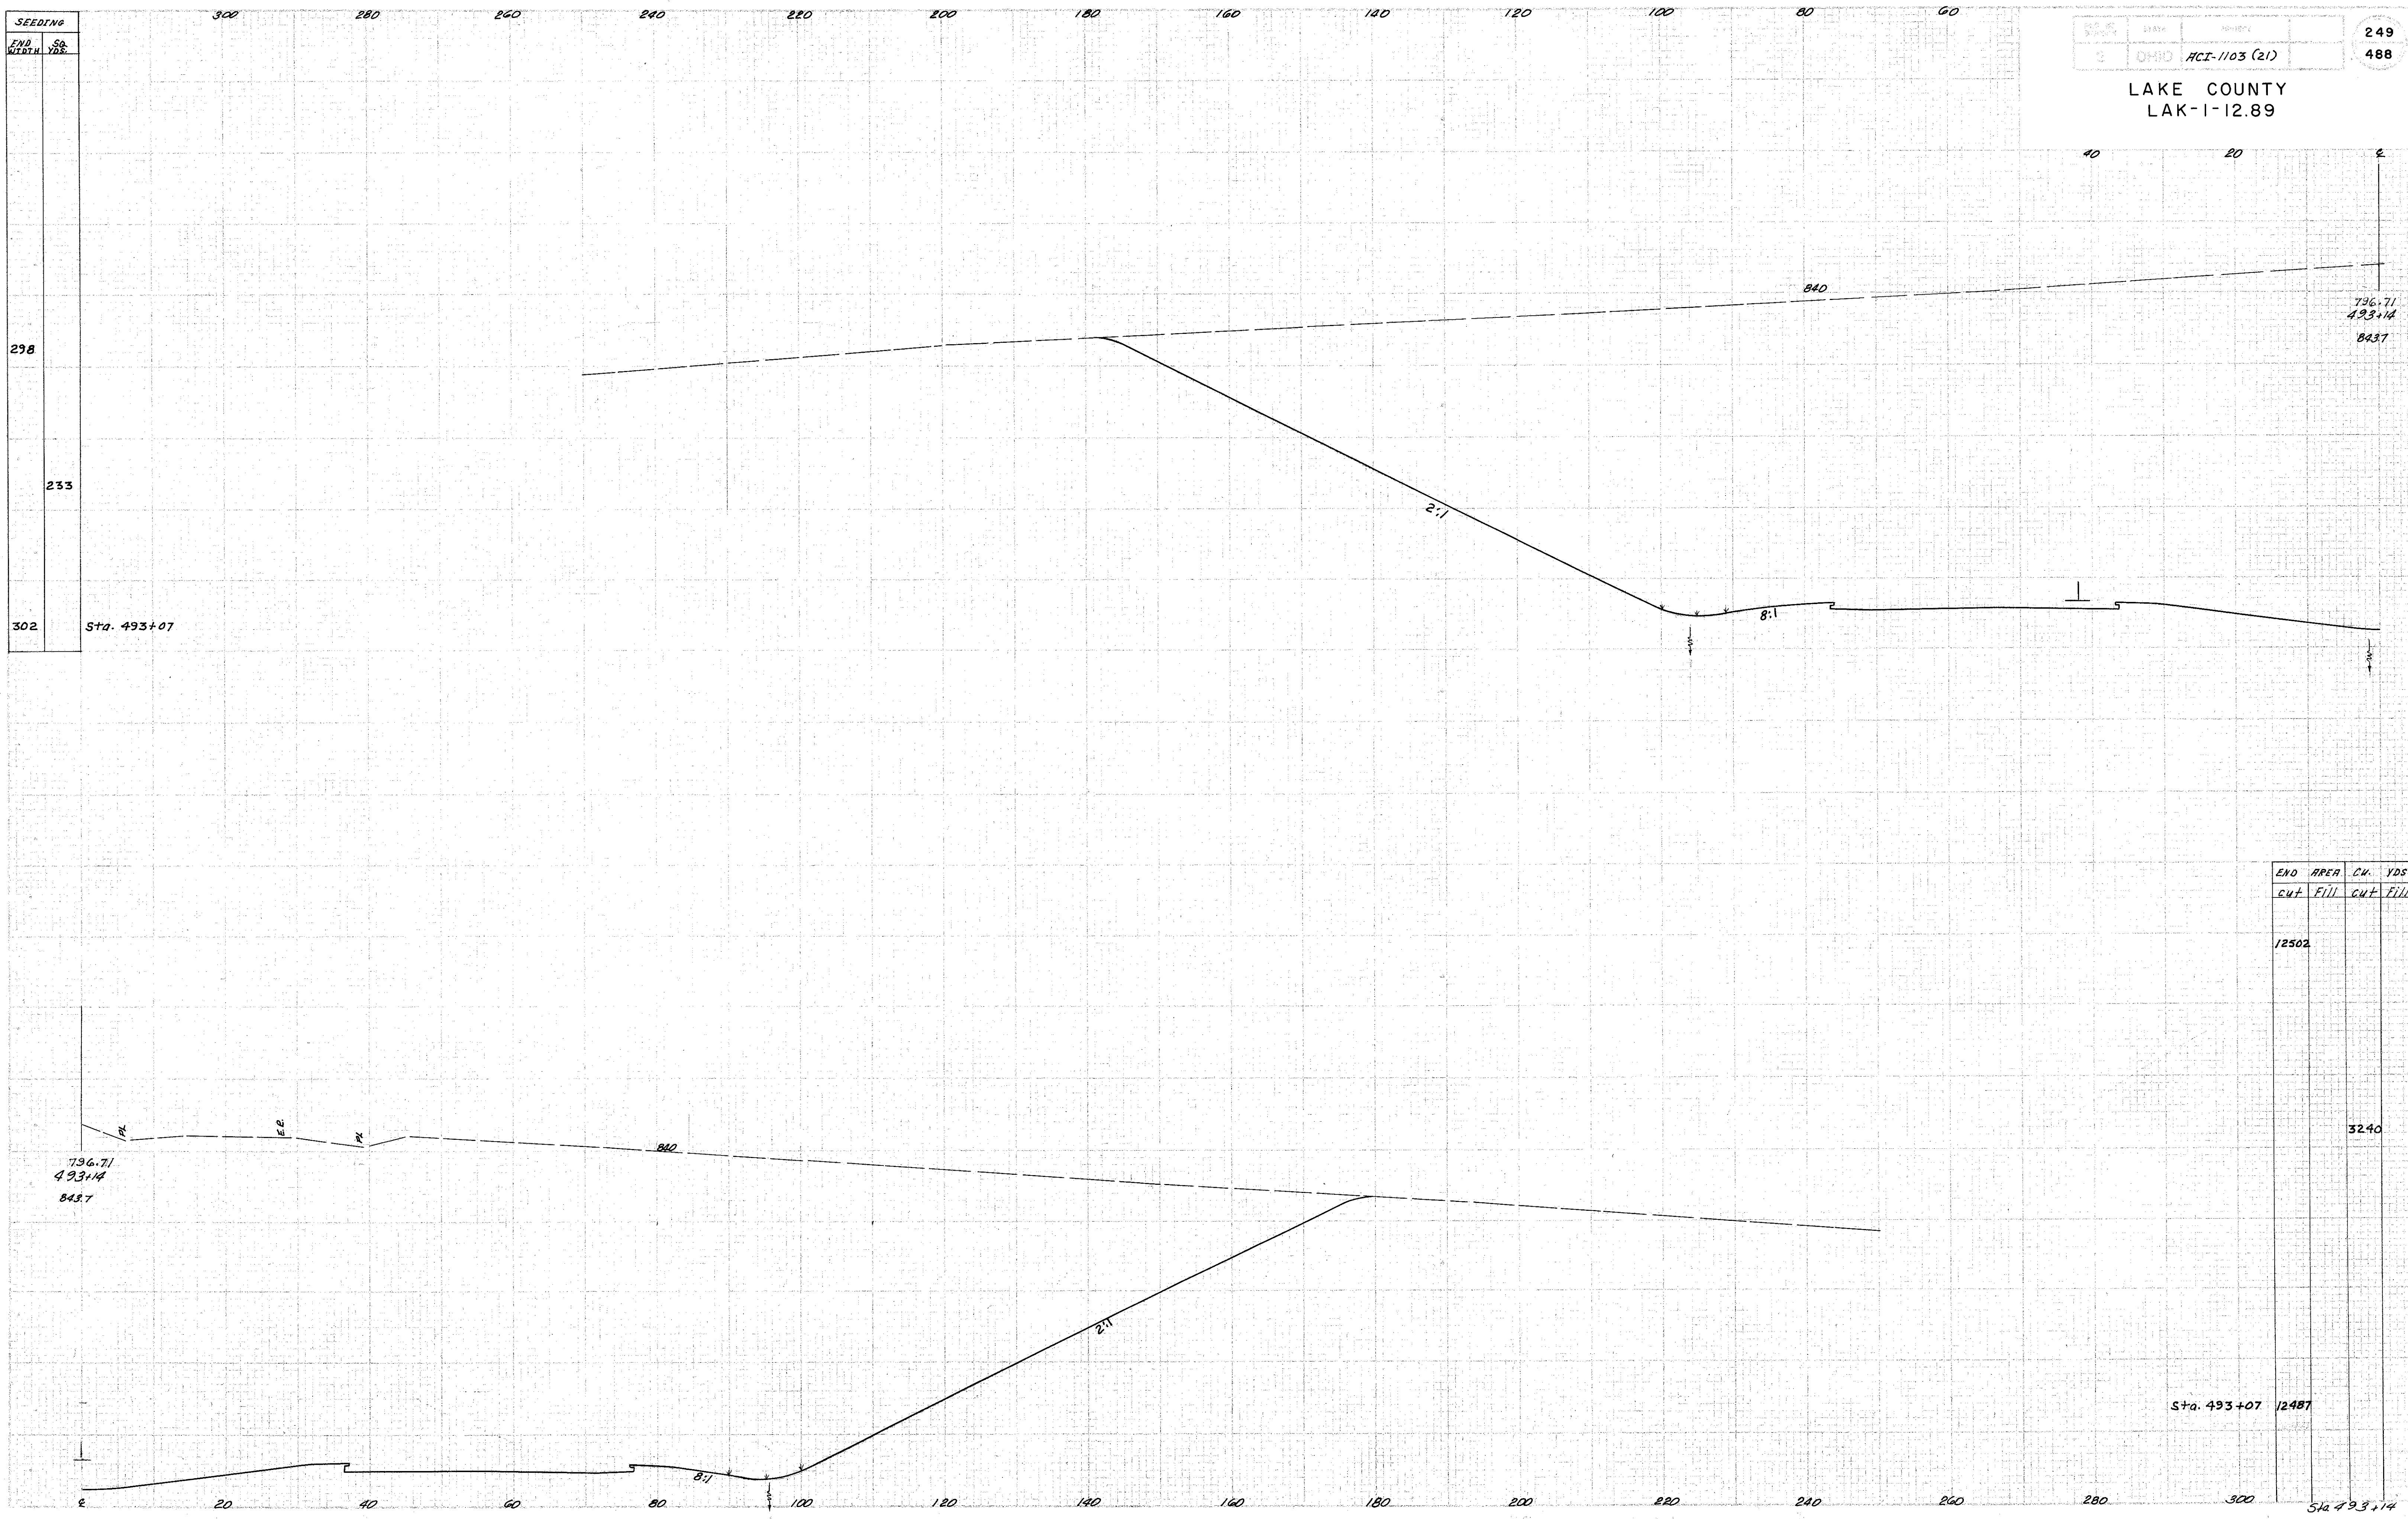

END AREA	CU. YDS.
CUT	FILL
12502	

796.71	493+14	843.7
3240		
Sta. 493+07	12487	
542	493+14	