


LAKE COUNTY  
LAK-1-12.89

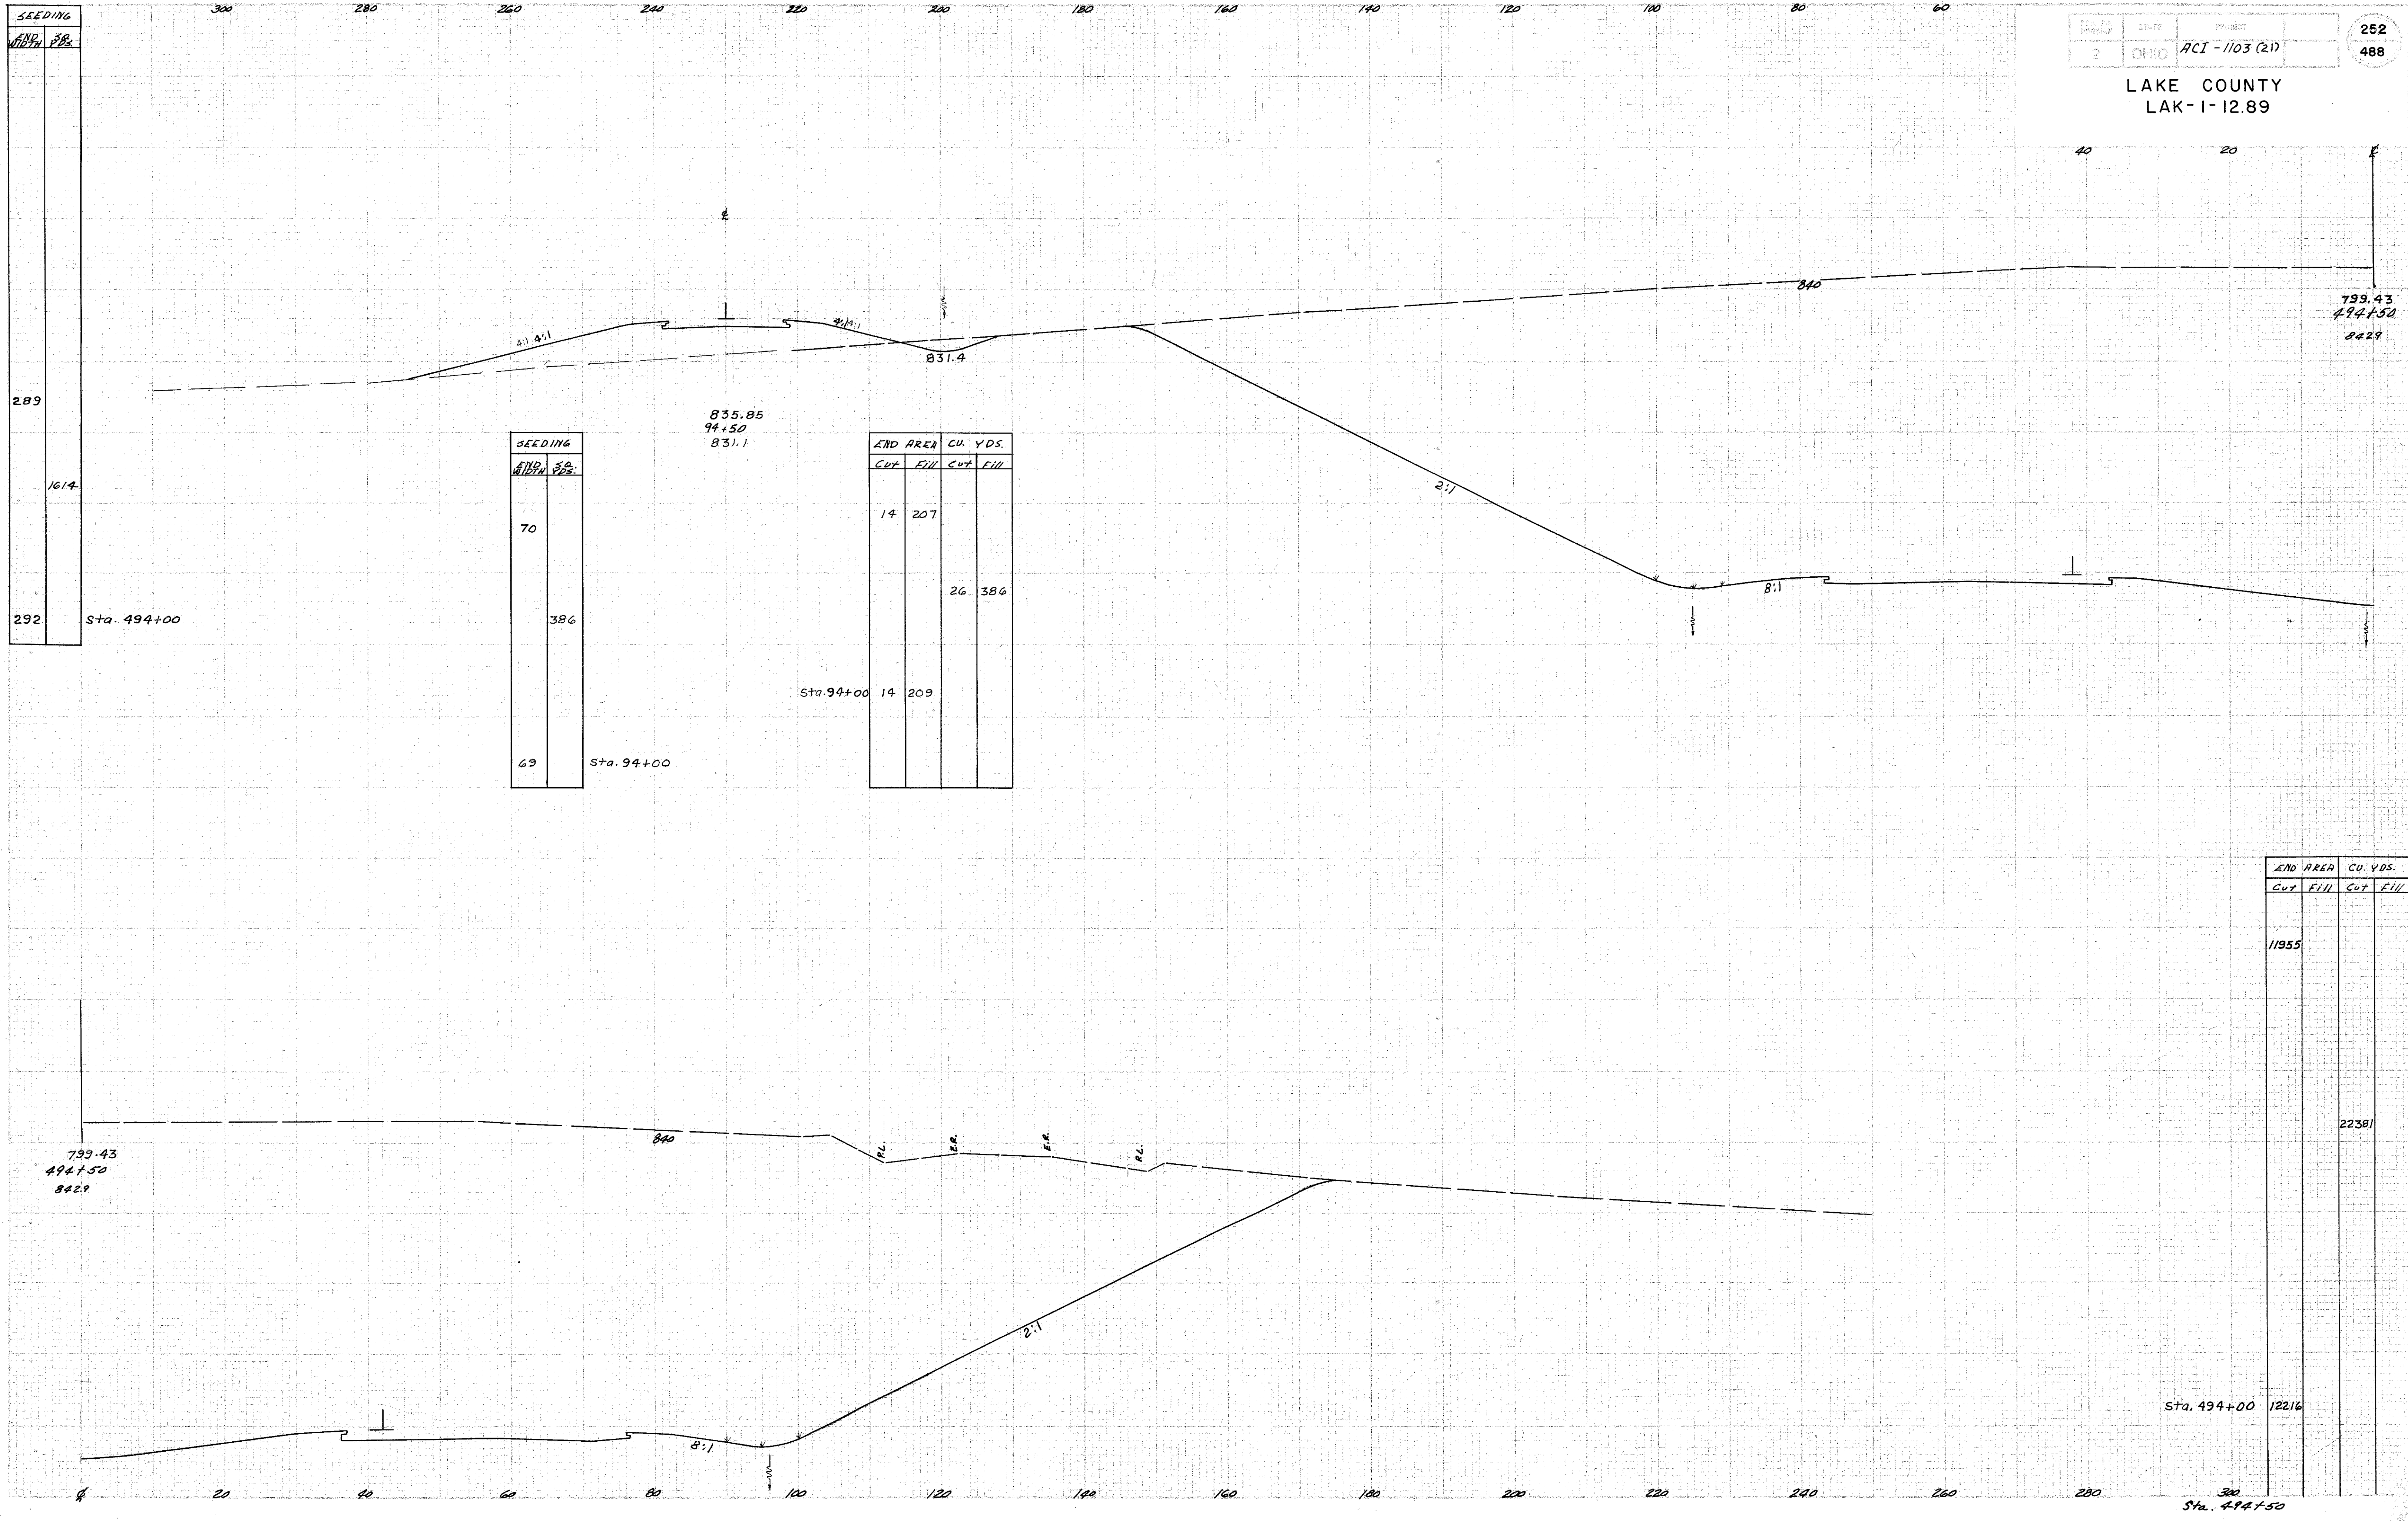

SEEDING	
END WIDTH	SPACING
289	
1614	
292	

SEEDING	
END WIDTH	SPACING
70	
386	
69	

END AREA CU. YDS.			
Cut	Fill	Cut	Fill
14	207		
		26	386
14	209		

END AREA CU. YDS.			
Cut	Fill	Cut	Fill
		11955	
			22381
			12216

Sta. 494+00

Sta. 94+00

Sta. 94+00

Sta. 494+00

Sta. 494+50