


LAKE COUNTY  
LAK-1-12.89

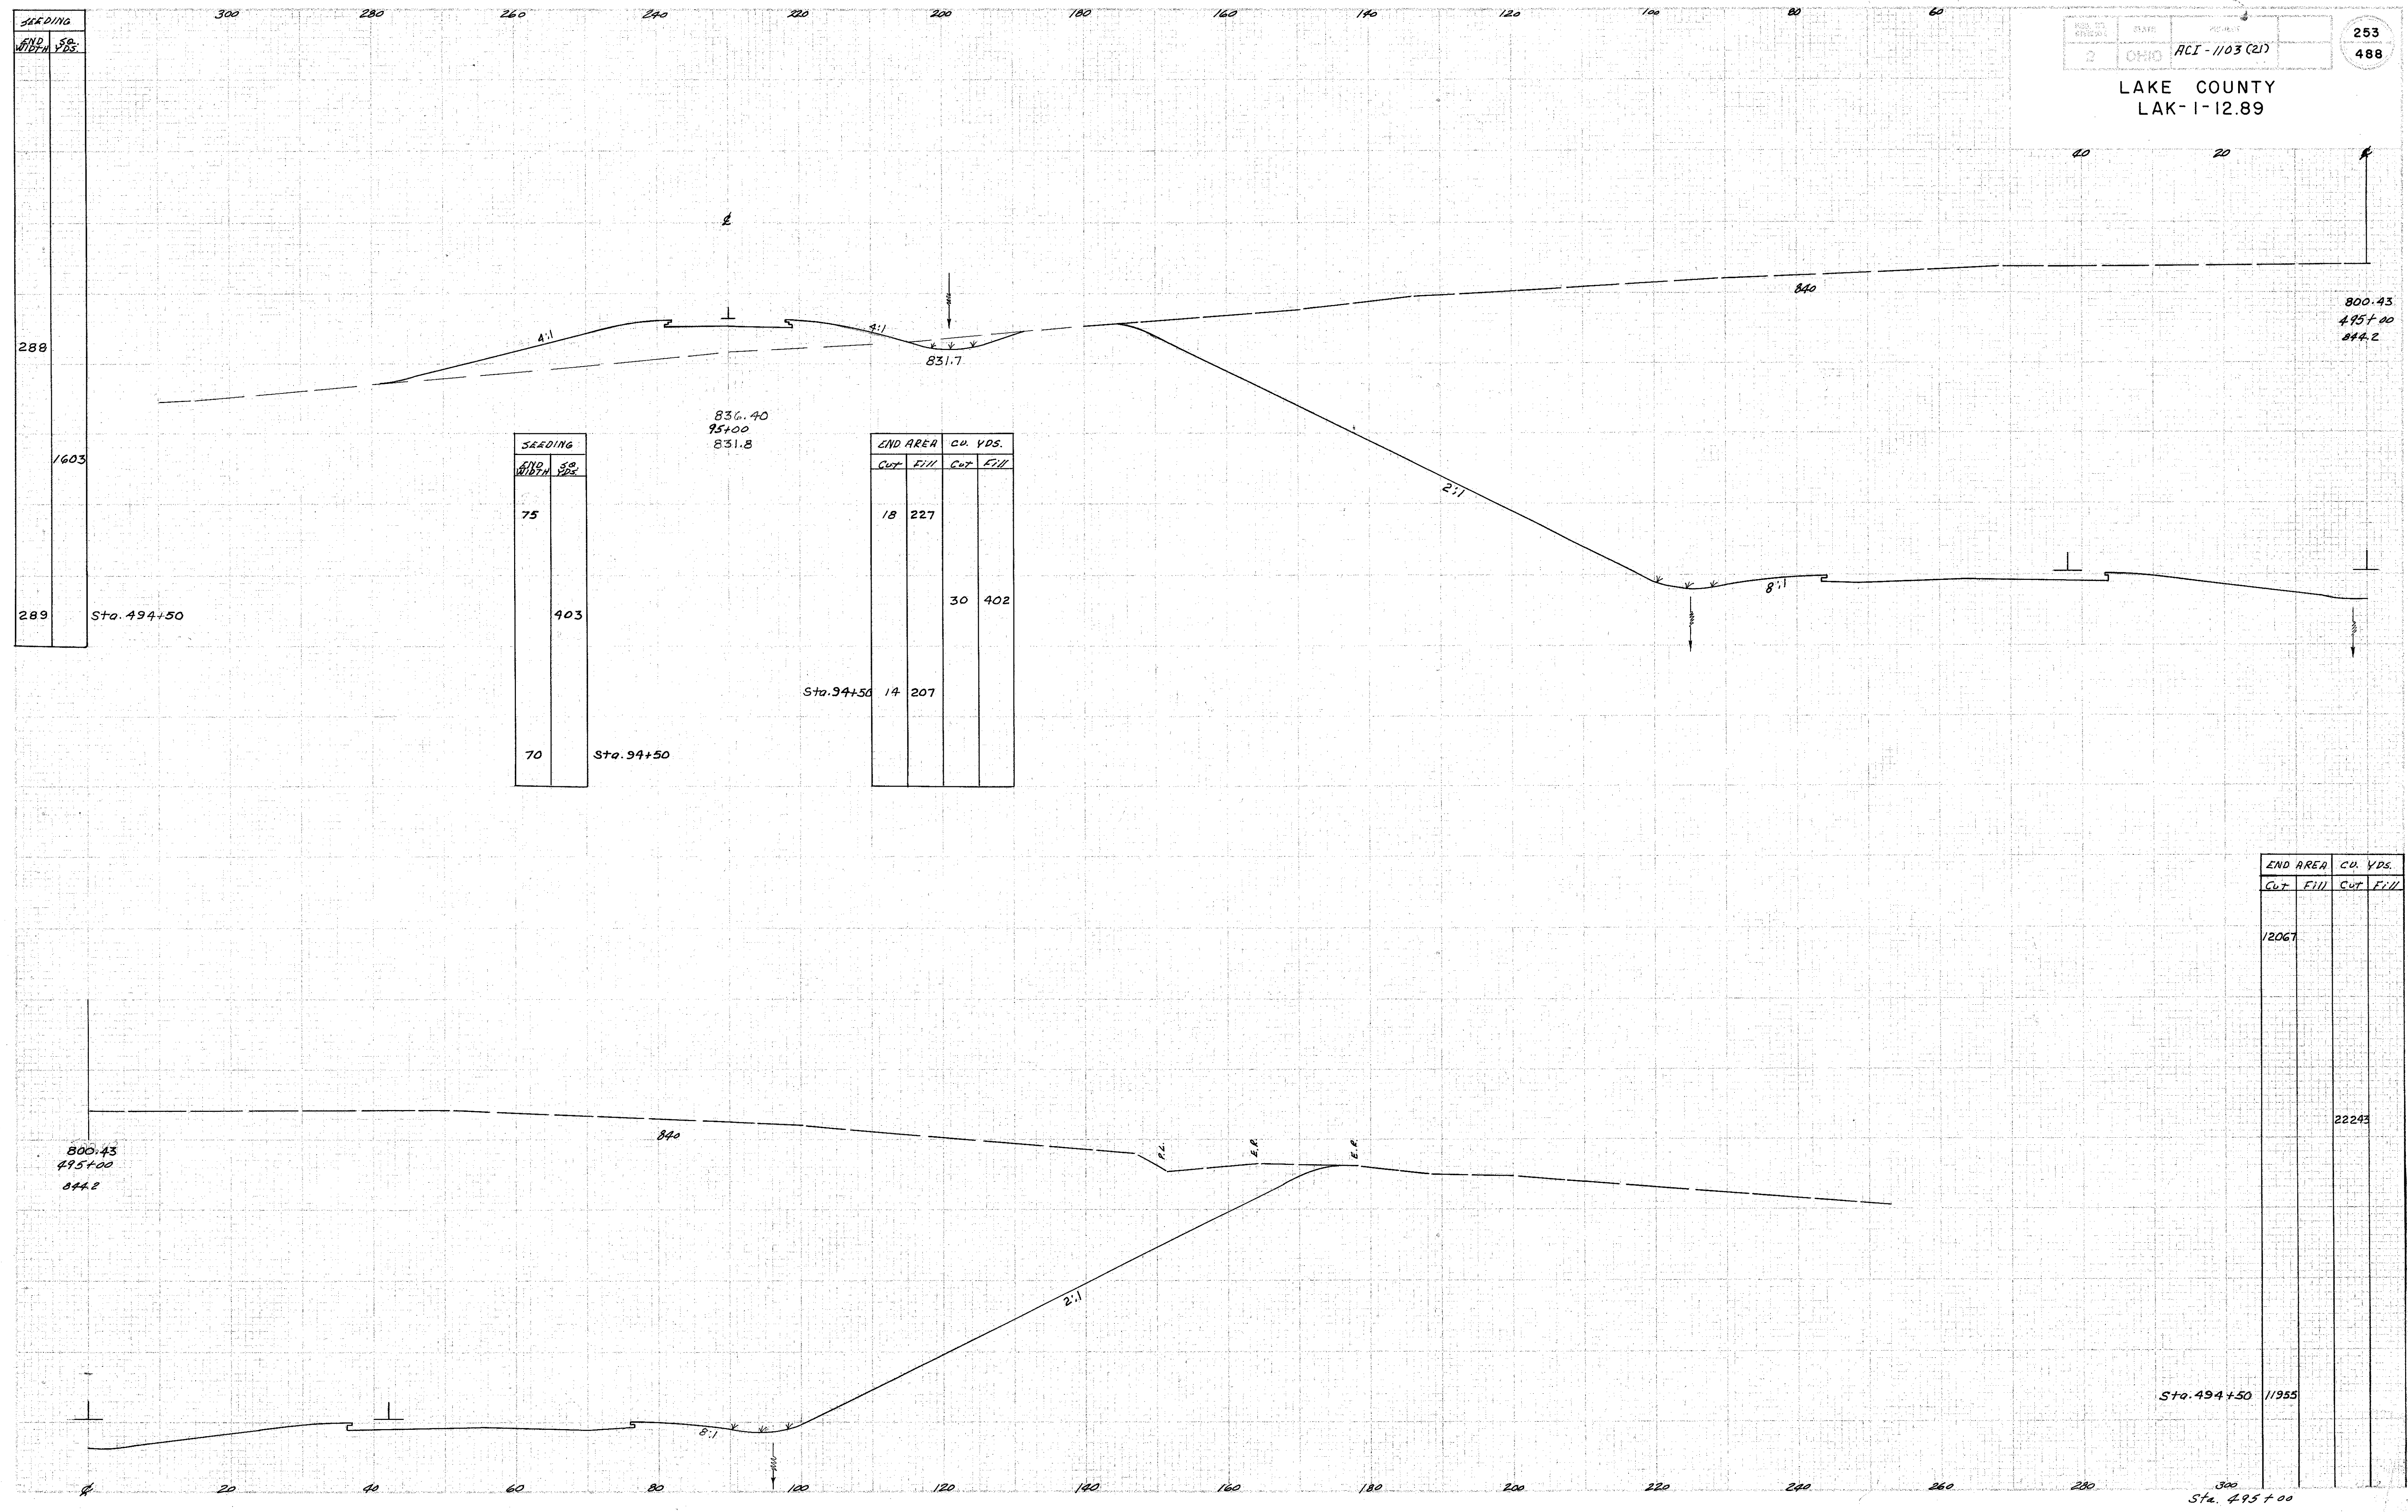

SEEDING	
END WIDTH	SP.
289	1603
289	Sta. 494+50

SEEDING	
END WIDTH	SP.
75	903
70	Sta. 94+50

END AREA		CU. YDS.	
Cut	Fill	Cut	Fill
18	227		
		30	402
14	207		

END AREA		CU. YDS.	
Cut	Fill	Cut	Fill
12067			
			22243
		11955	
		Sta. 495+00	