


LAKE COUNTY  
LAK-1-12.89

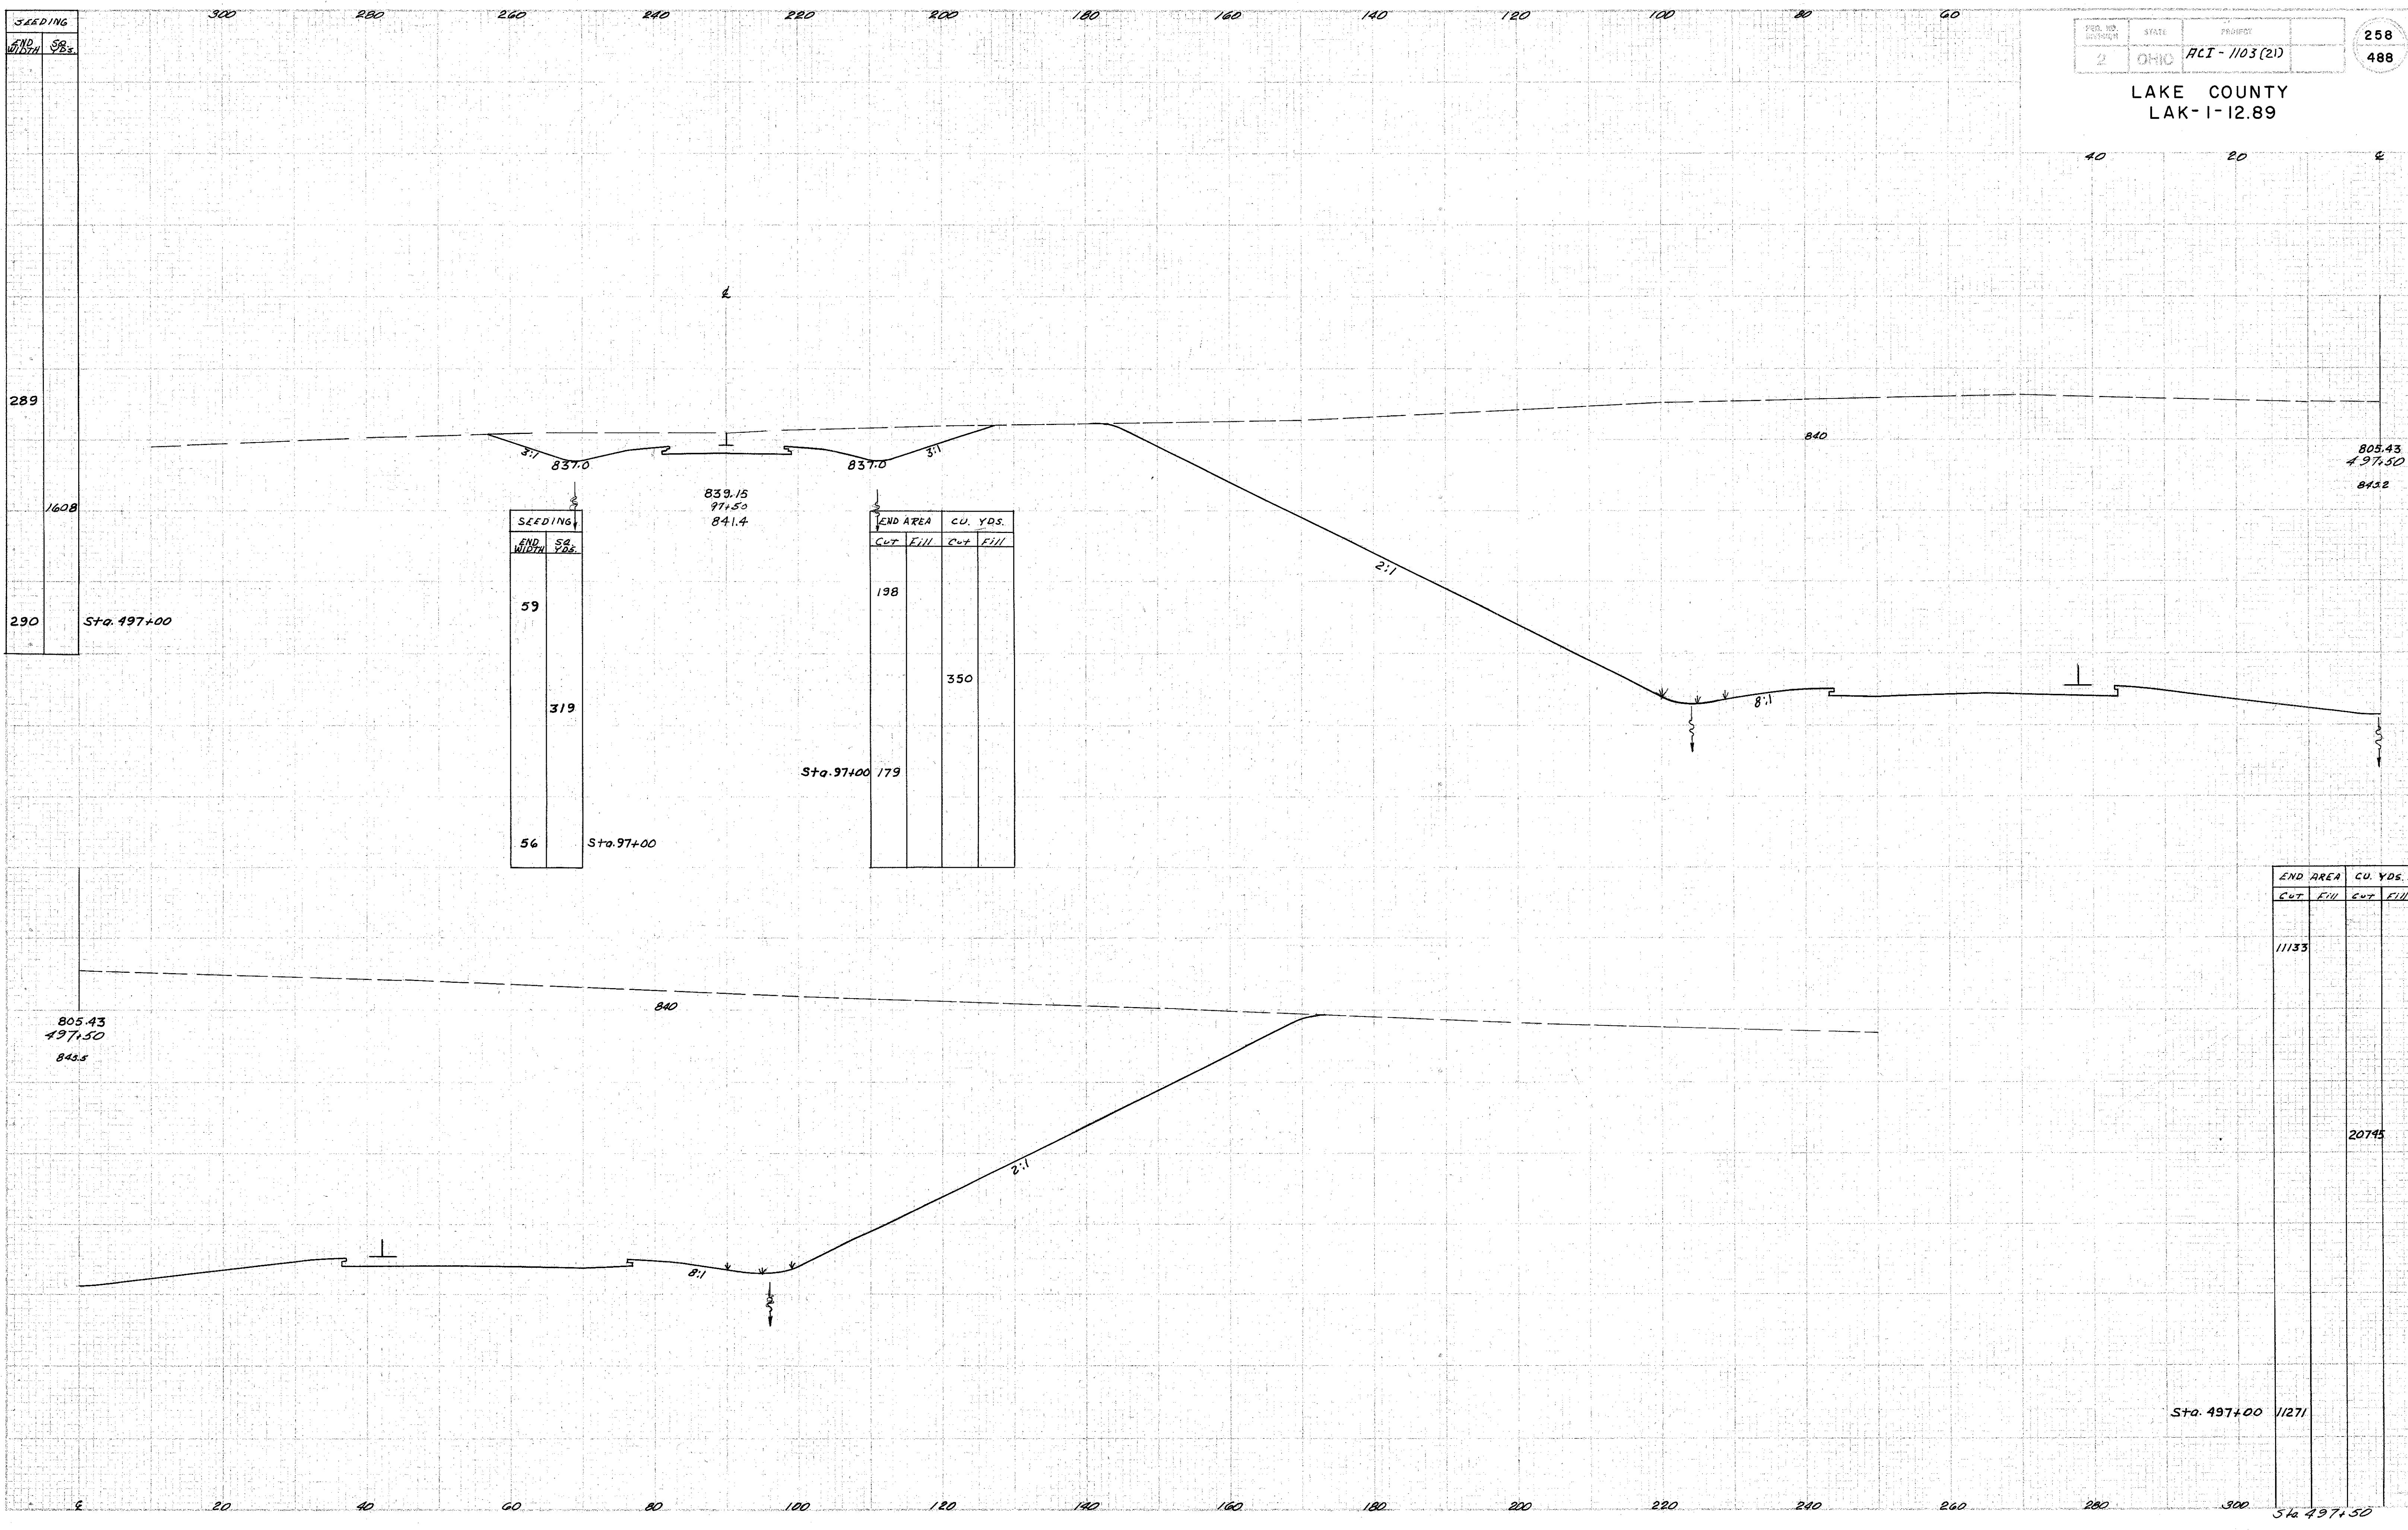

SEEDING	
END WIDTH	SB. YDS.
59	319
56	

END AREA			
CU. YDS.		CU. YDS.	
Cut	Fill	Cut	Fill
198			
	350		

END AREA		CU. YDS.	
Cut	Fill	Cut	Fill
1113			
			20745

SEEDING	
END WIDTH	SB. YDS.
289	1608
290	

END AREA		CU. YDS.	
Cut	Fill	Cut	Fill
805.43			
497.50			
843.5			

Sta. 497+00 11271

Sta. 497+50