


LAKE COUNTY  
LAK-1-12.89

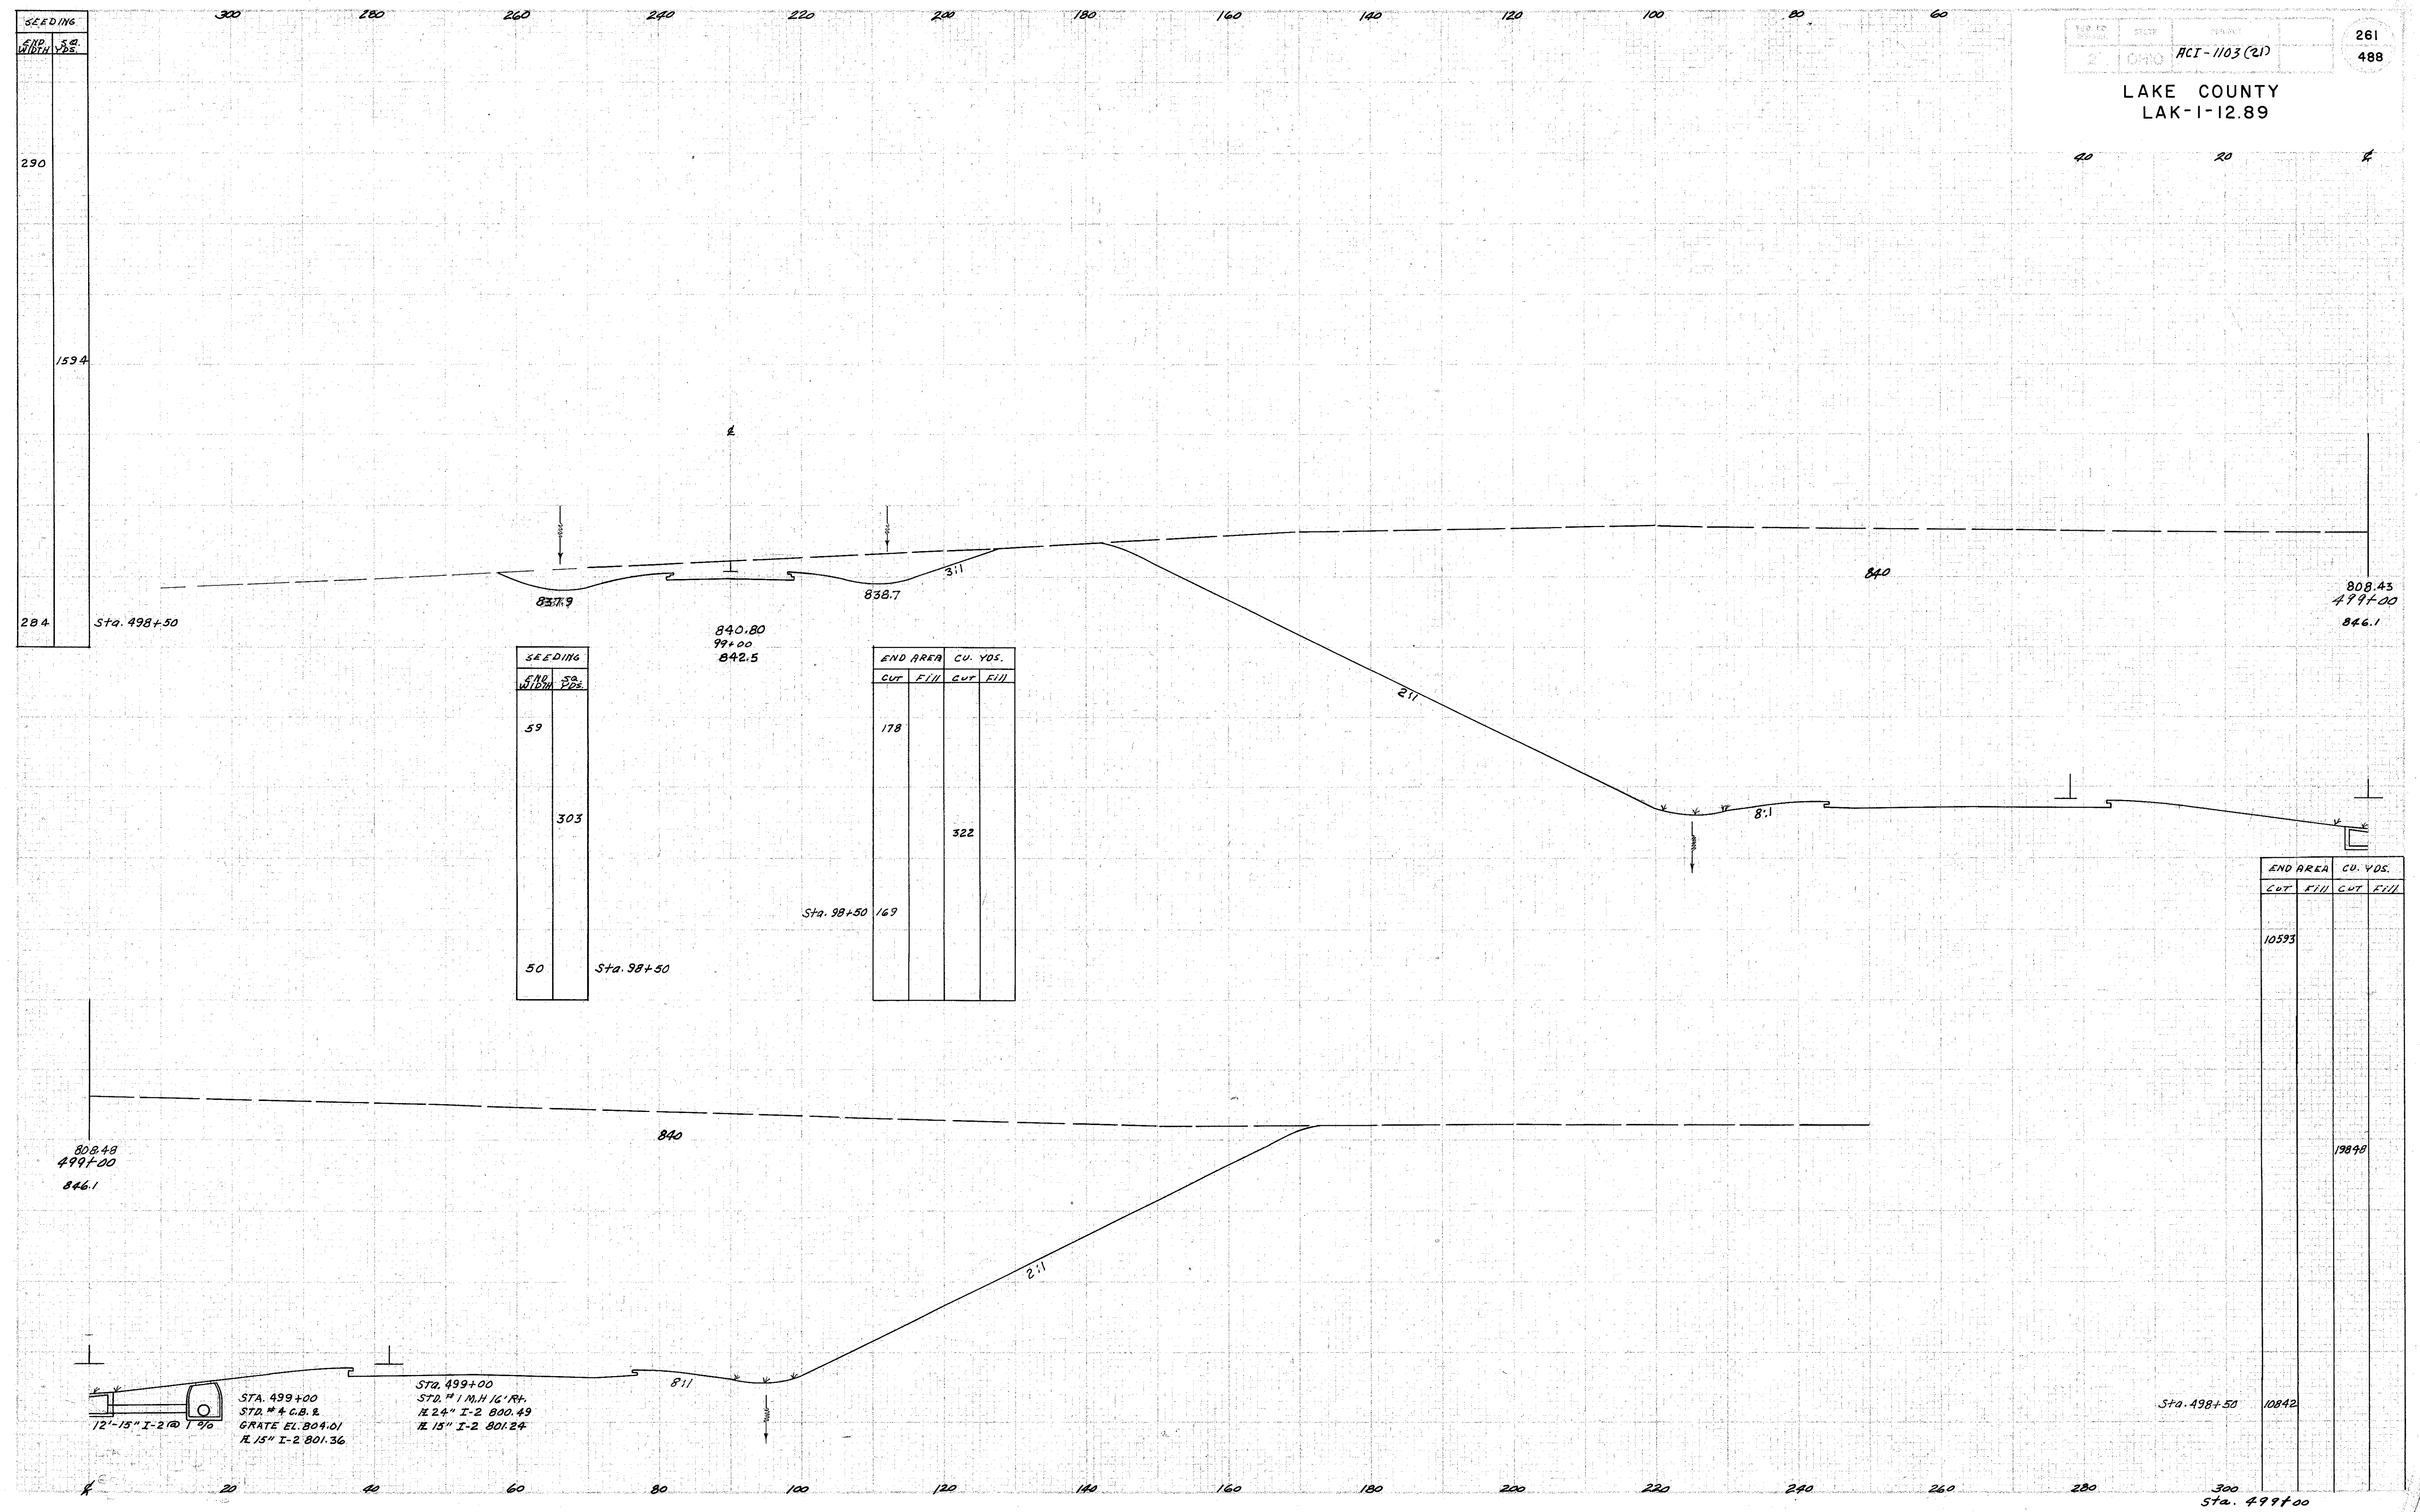

SEEDING	
END WIDTH	S.S. PDS.
290	
1594	
284	

SEEDING	
END WIDTH	S.S. PDS.
59	
303	
50	

END AREA				CU. YDS.			
CUT		FILL		CUT		FILL	
178						322	

END AREA				CU. YDS.			
CUT		FILL		CUT		FILL	
10593						19898	

STA. 499+00  
 STD. # 4 C.B. &  
 GRATE EL. 804.01  
 # 12" I-2 801.36  
 # 15" I-2 801.24

Sta. 498+50 10842  
 Sta. 499+00