


LAKE COUNTY  
LAK-1-12.89

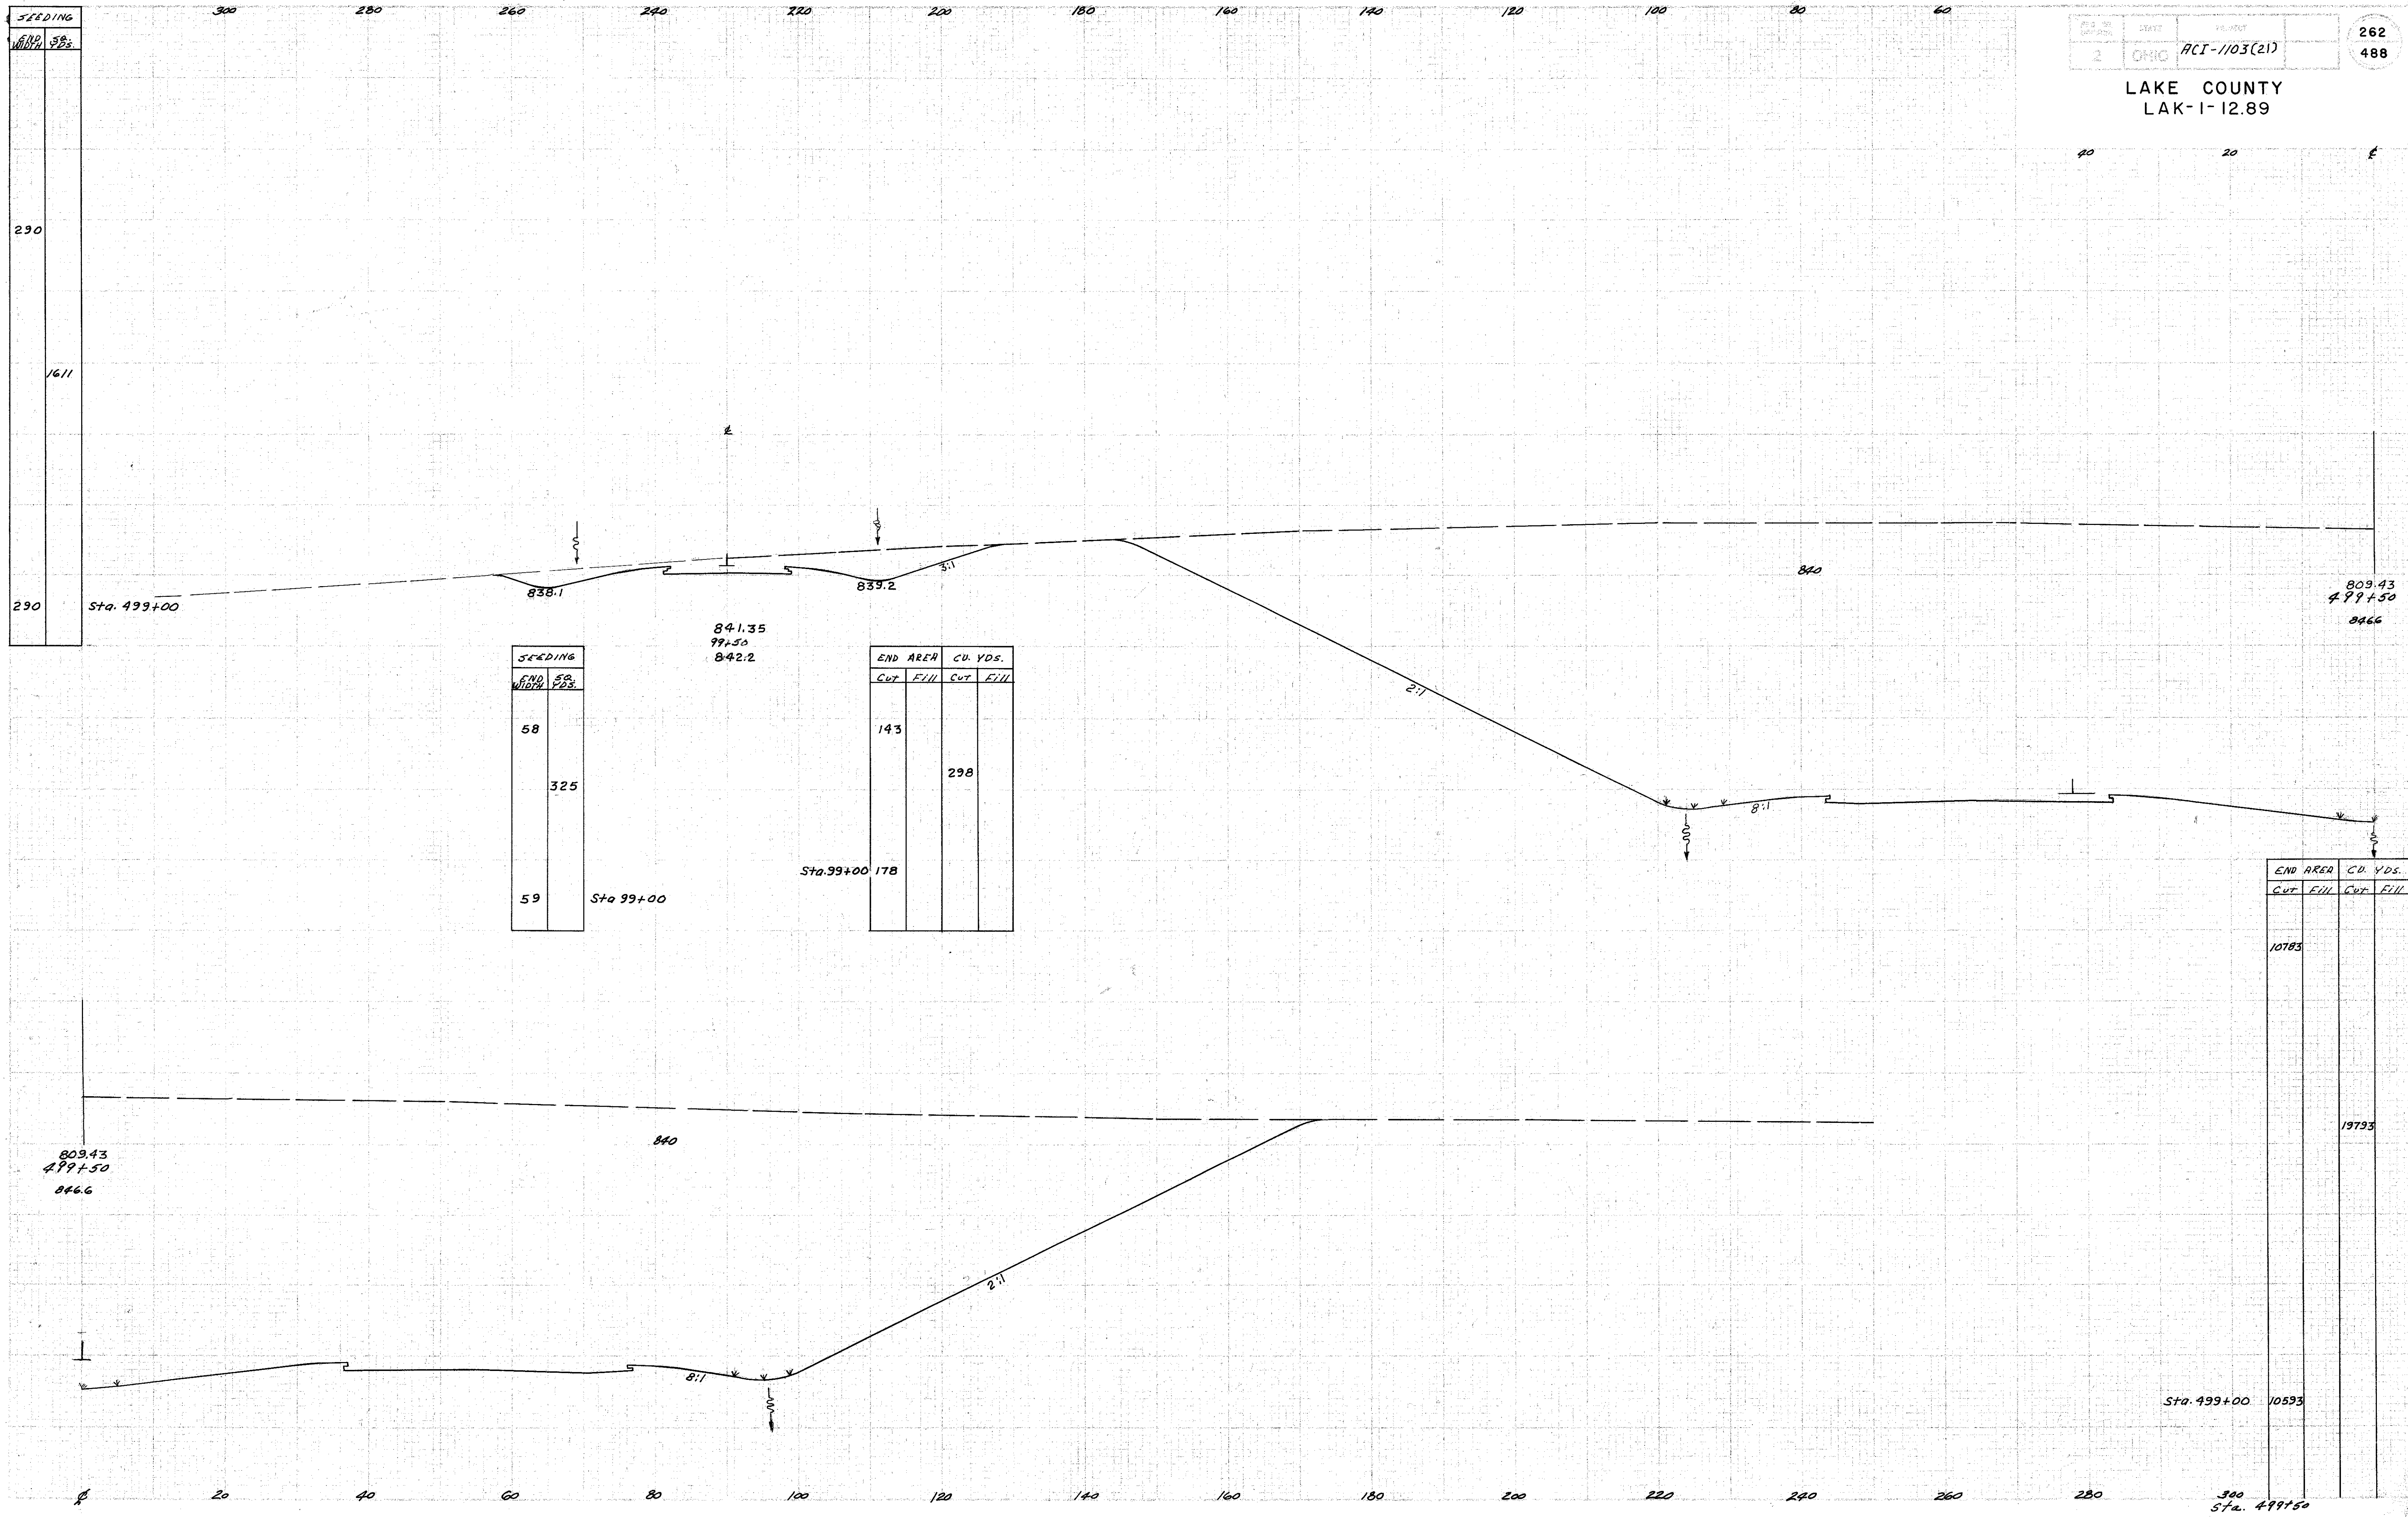

SEEDING	
END WIDTH	SR. EDS.
58	325
59	Sta 99+00

END AREA			
CU. YDS.		CU. YDS.	
Cut	Fill	Cut	Fill
143			298

END AREA			
CU. YDS.		CU. YDS.	
Cut	Fill	Cut	Fill
10783			19793