


LAKE COUNTY
LAK-1-12.89

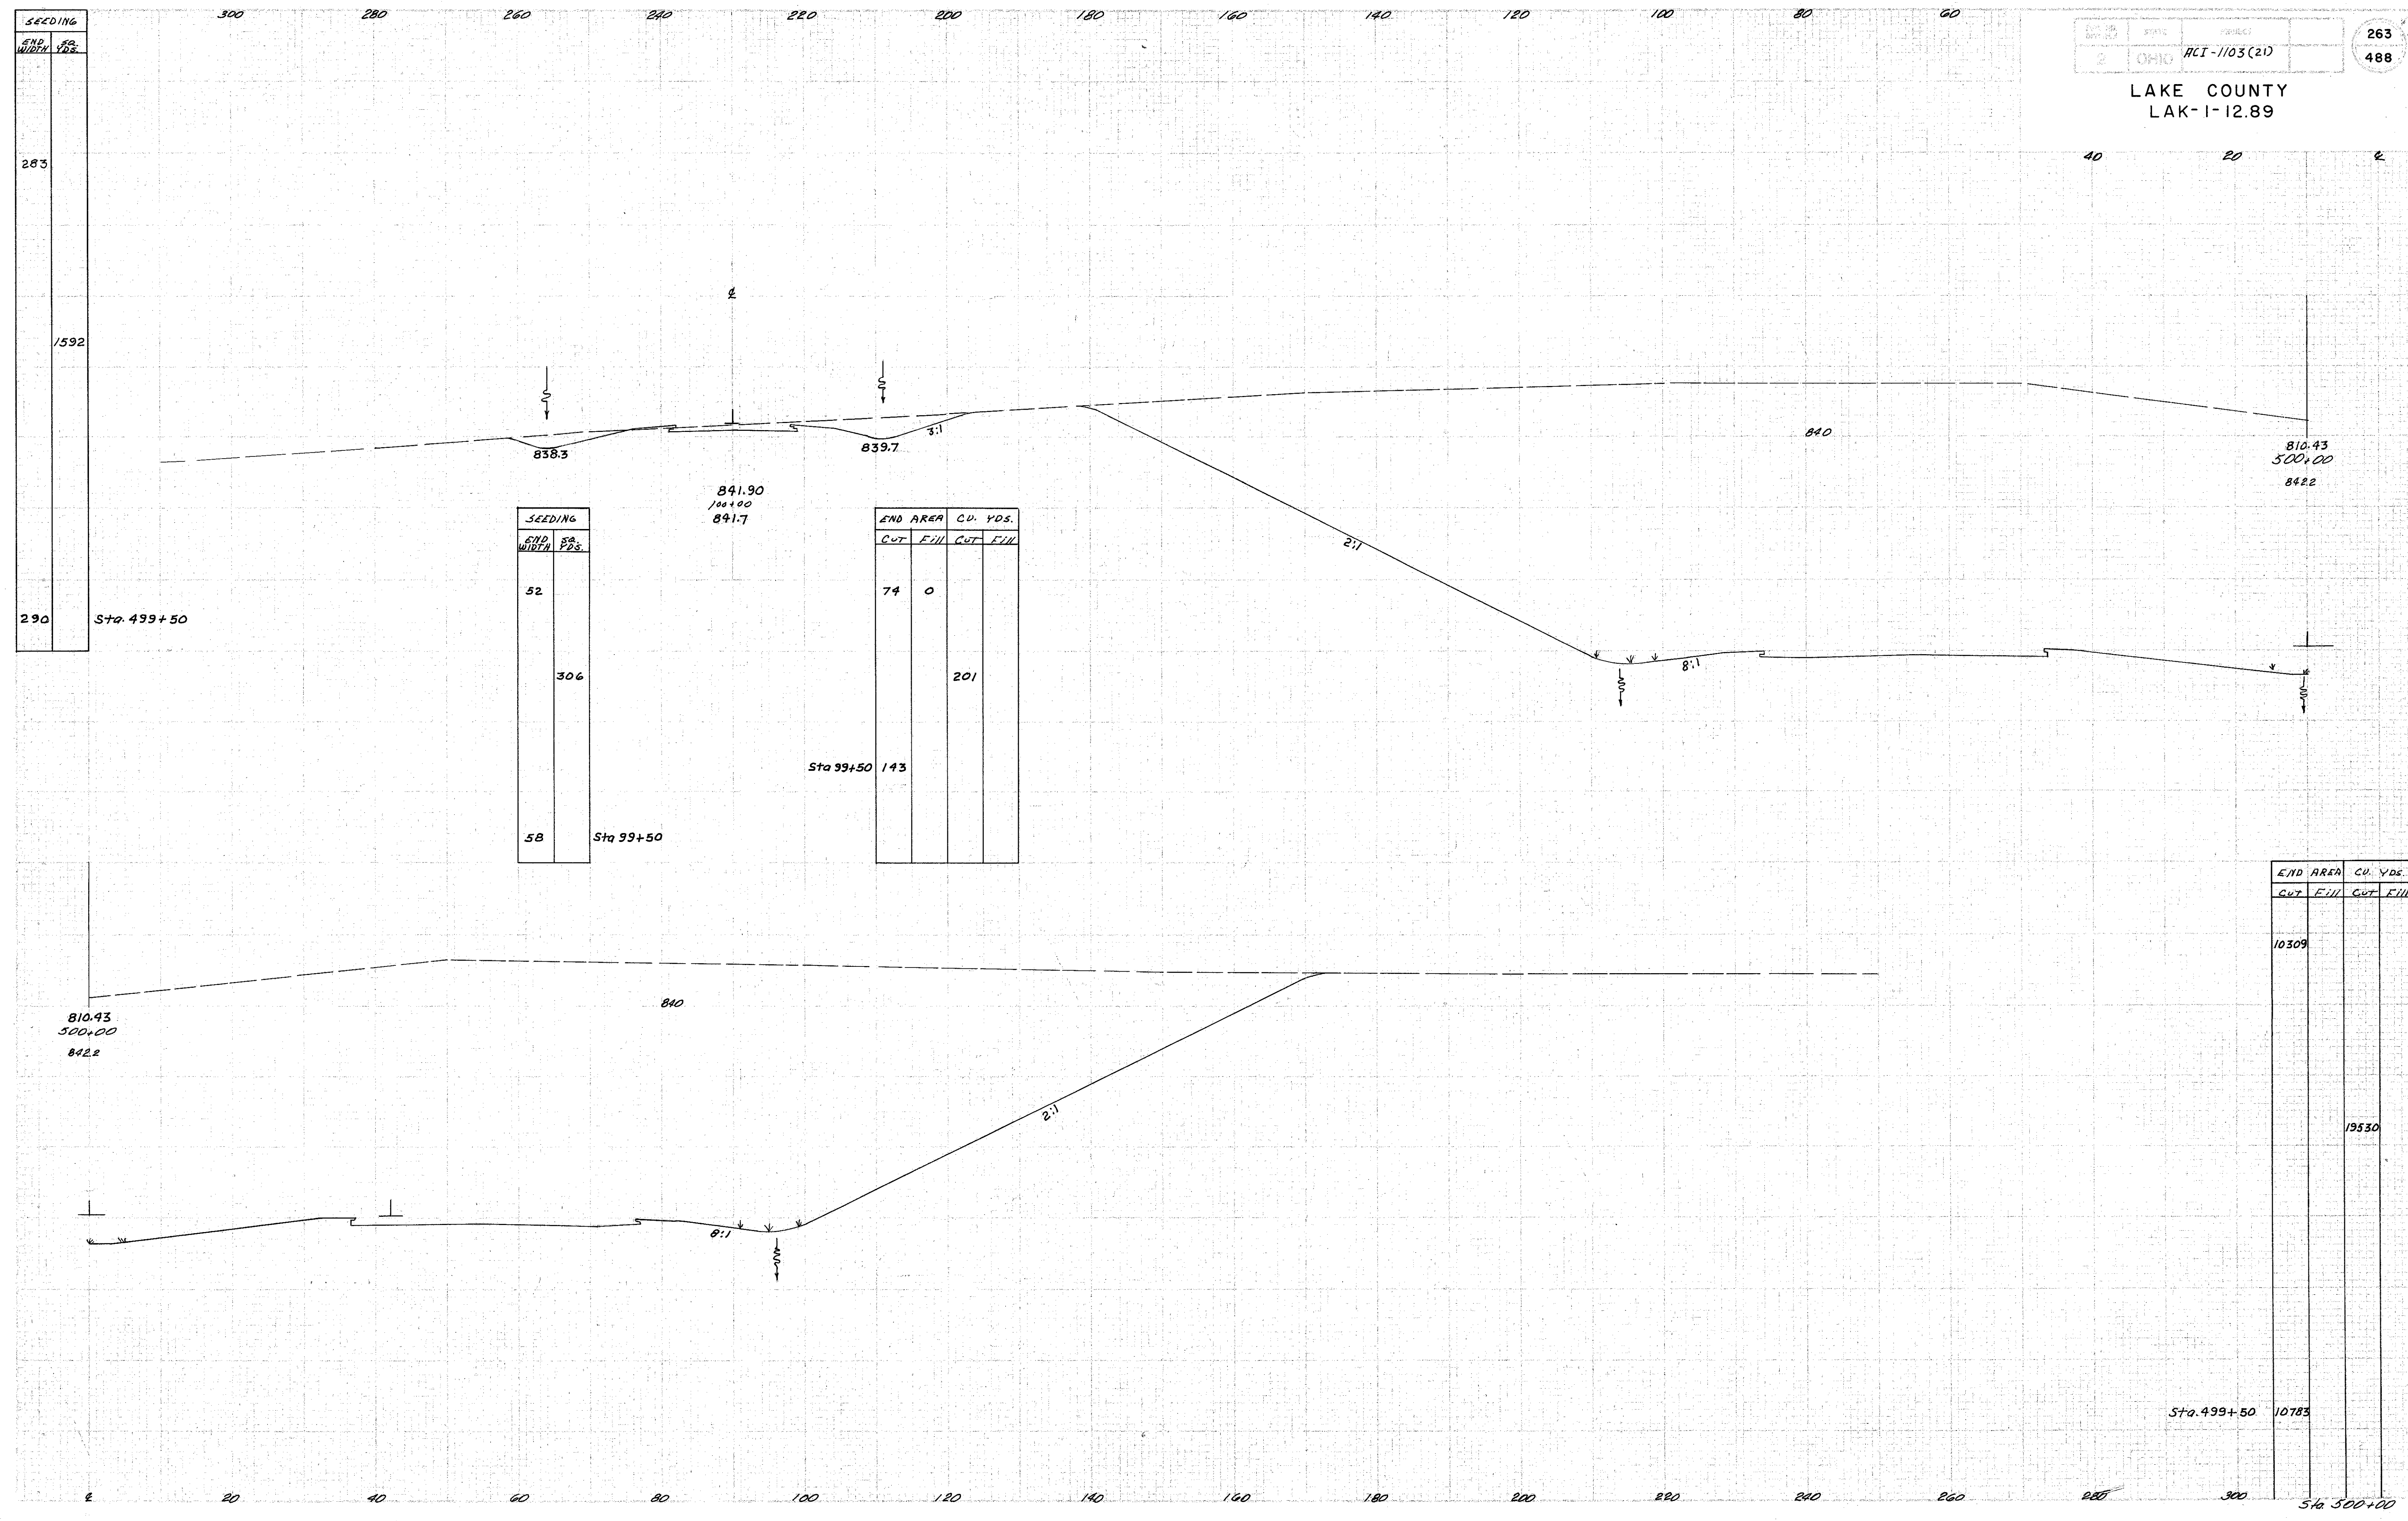

SEEDING	END WIDTH	SEEDING
283	1592	
290		

SEEDING	END WIDTH	SEEDING
52	306	
58		

END AREA		CU. YDS.	
CUT	FILL	CUT	FILL
74	0		
		201	

END AREA		CU. YDS.	
CUT	FILL	CUT	FILL
10309			
		19530	

Sta. 499+50

Sta. 99+50

Sta. 99+50

Sta. 499+50

Sta. 500+00