


LAKE COUNTY
LAK-1-12.89

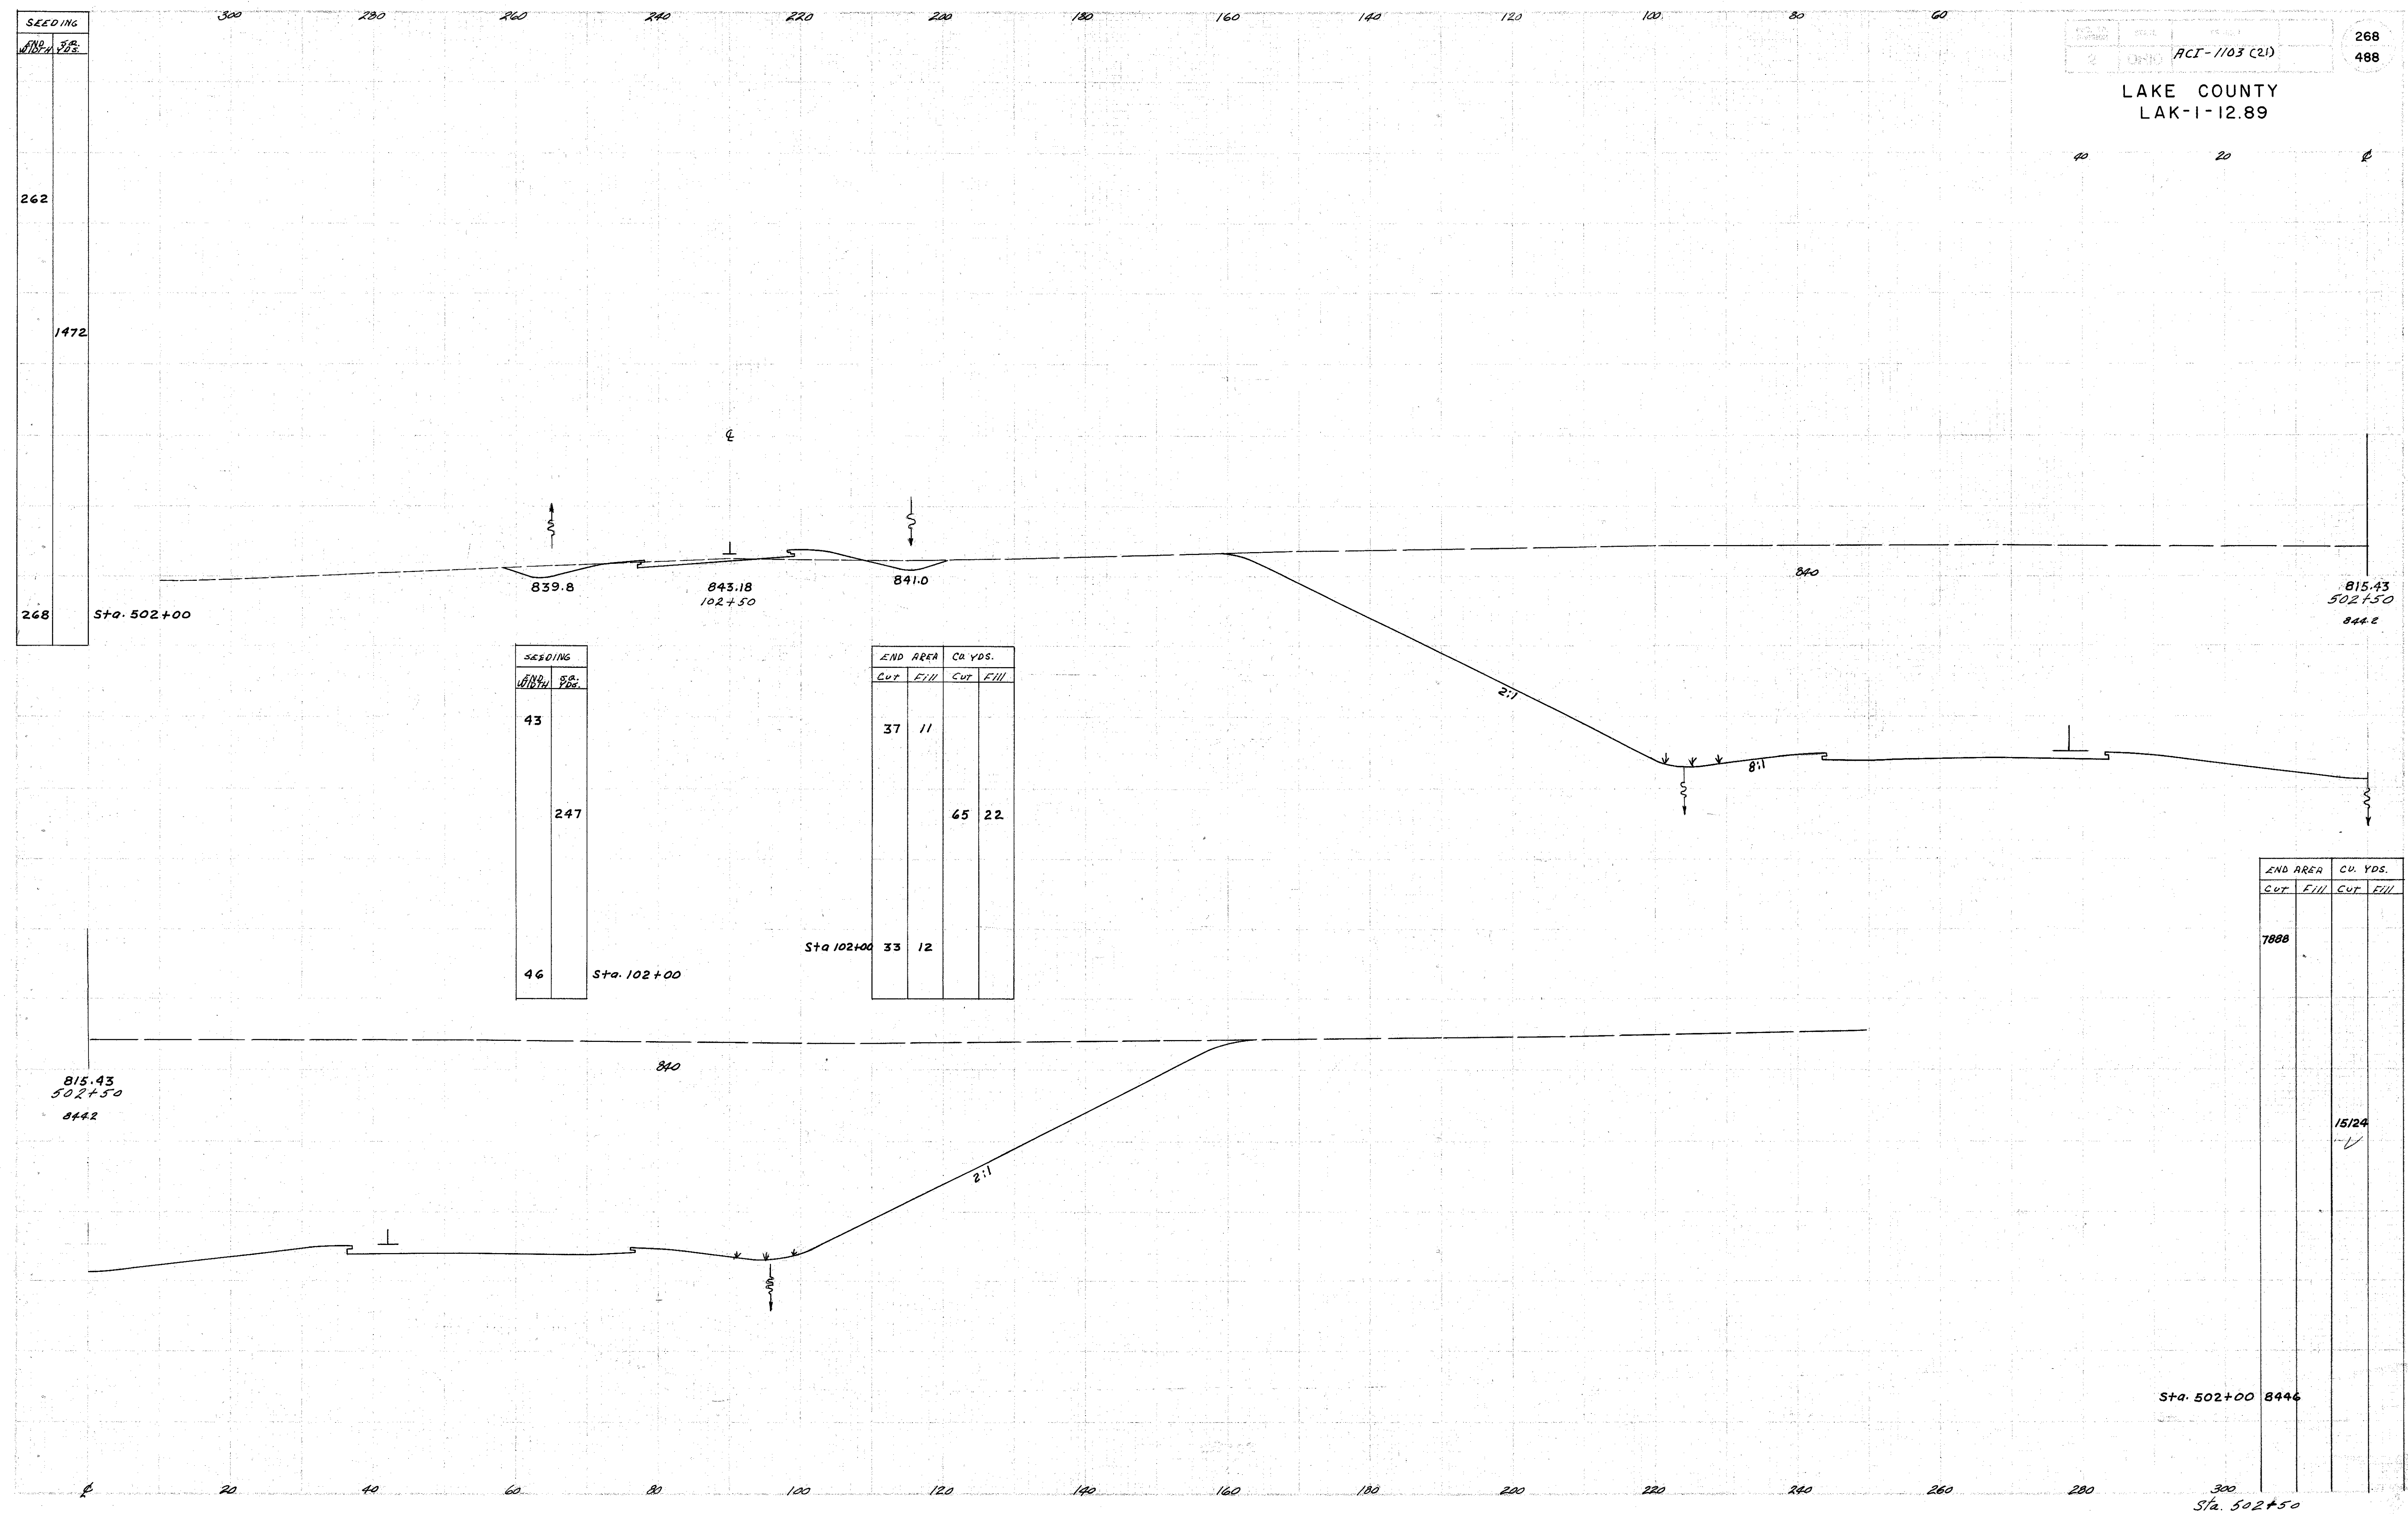

SEEDING	
WIDTH	FEET
262	
1472	
268	

SEEDING	
WIDTH	FEET
43	
247	
46	

END AREA CU. YDS.			
Sta. 102+00		Sta. 502+50	
Cut	Fill	Cut	Fill
37	11	33	12
		45	22

END AREA CU. YDS.			
Sta. 502+00		Sta. 502+50	
Cut	Fill	Cut	Fill
7888			1524
			8446