


SEEDING 300 280 260 240 220 200 180 160 140 120 100 80 60

SEEDING	
END DATE	84
YRS.	252
	1400
	252

270	488
-----	-----

LAKE COUNTY
LAK-1-12.89

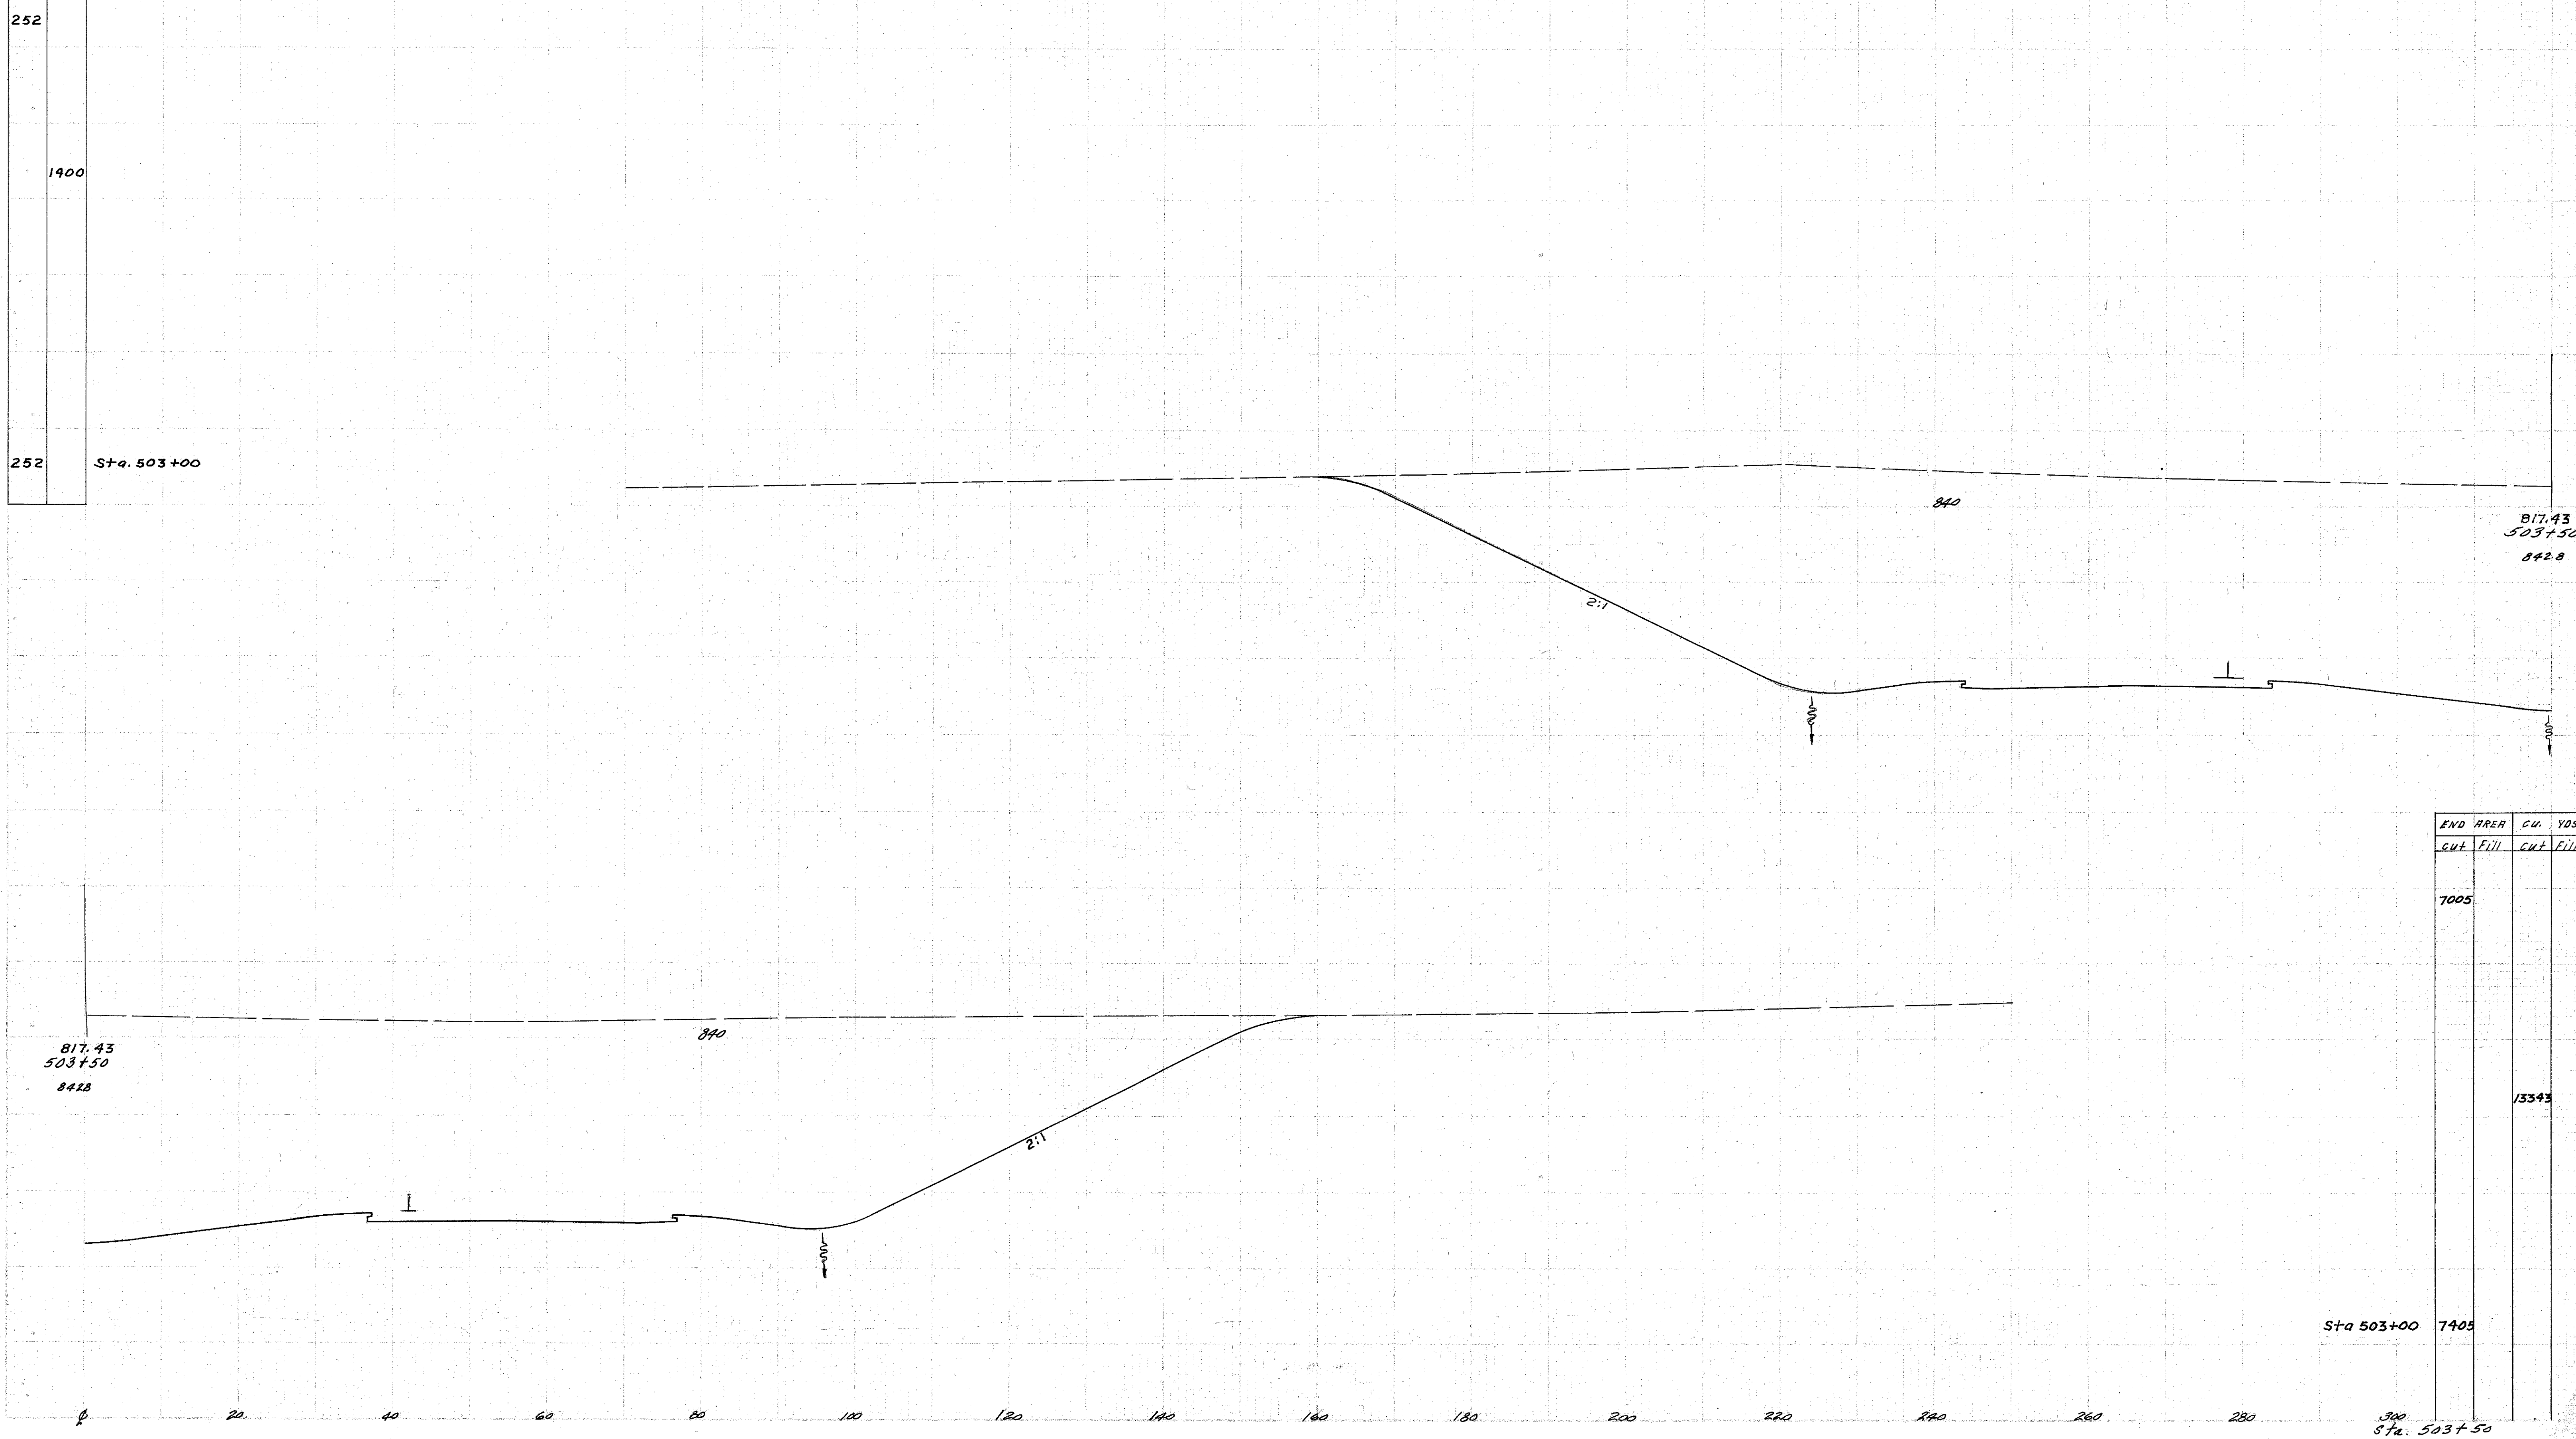

END AREA		CU. YDS.	
Cut	Fill	Cut	Fill
7005			
			13343
		7405	
		Sta. 503+50	