


LAKE COUNTY  
LAK-1-12.89

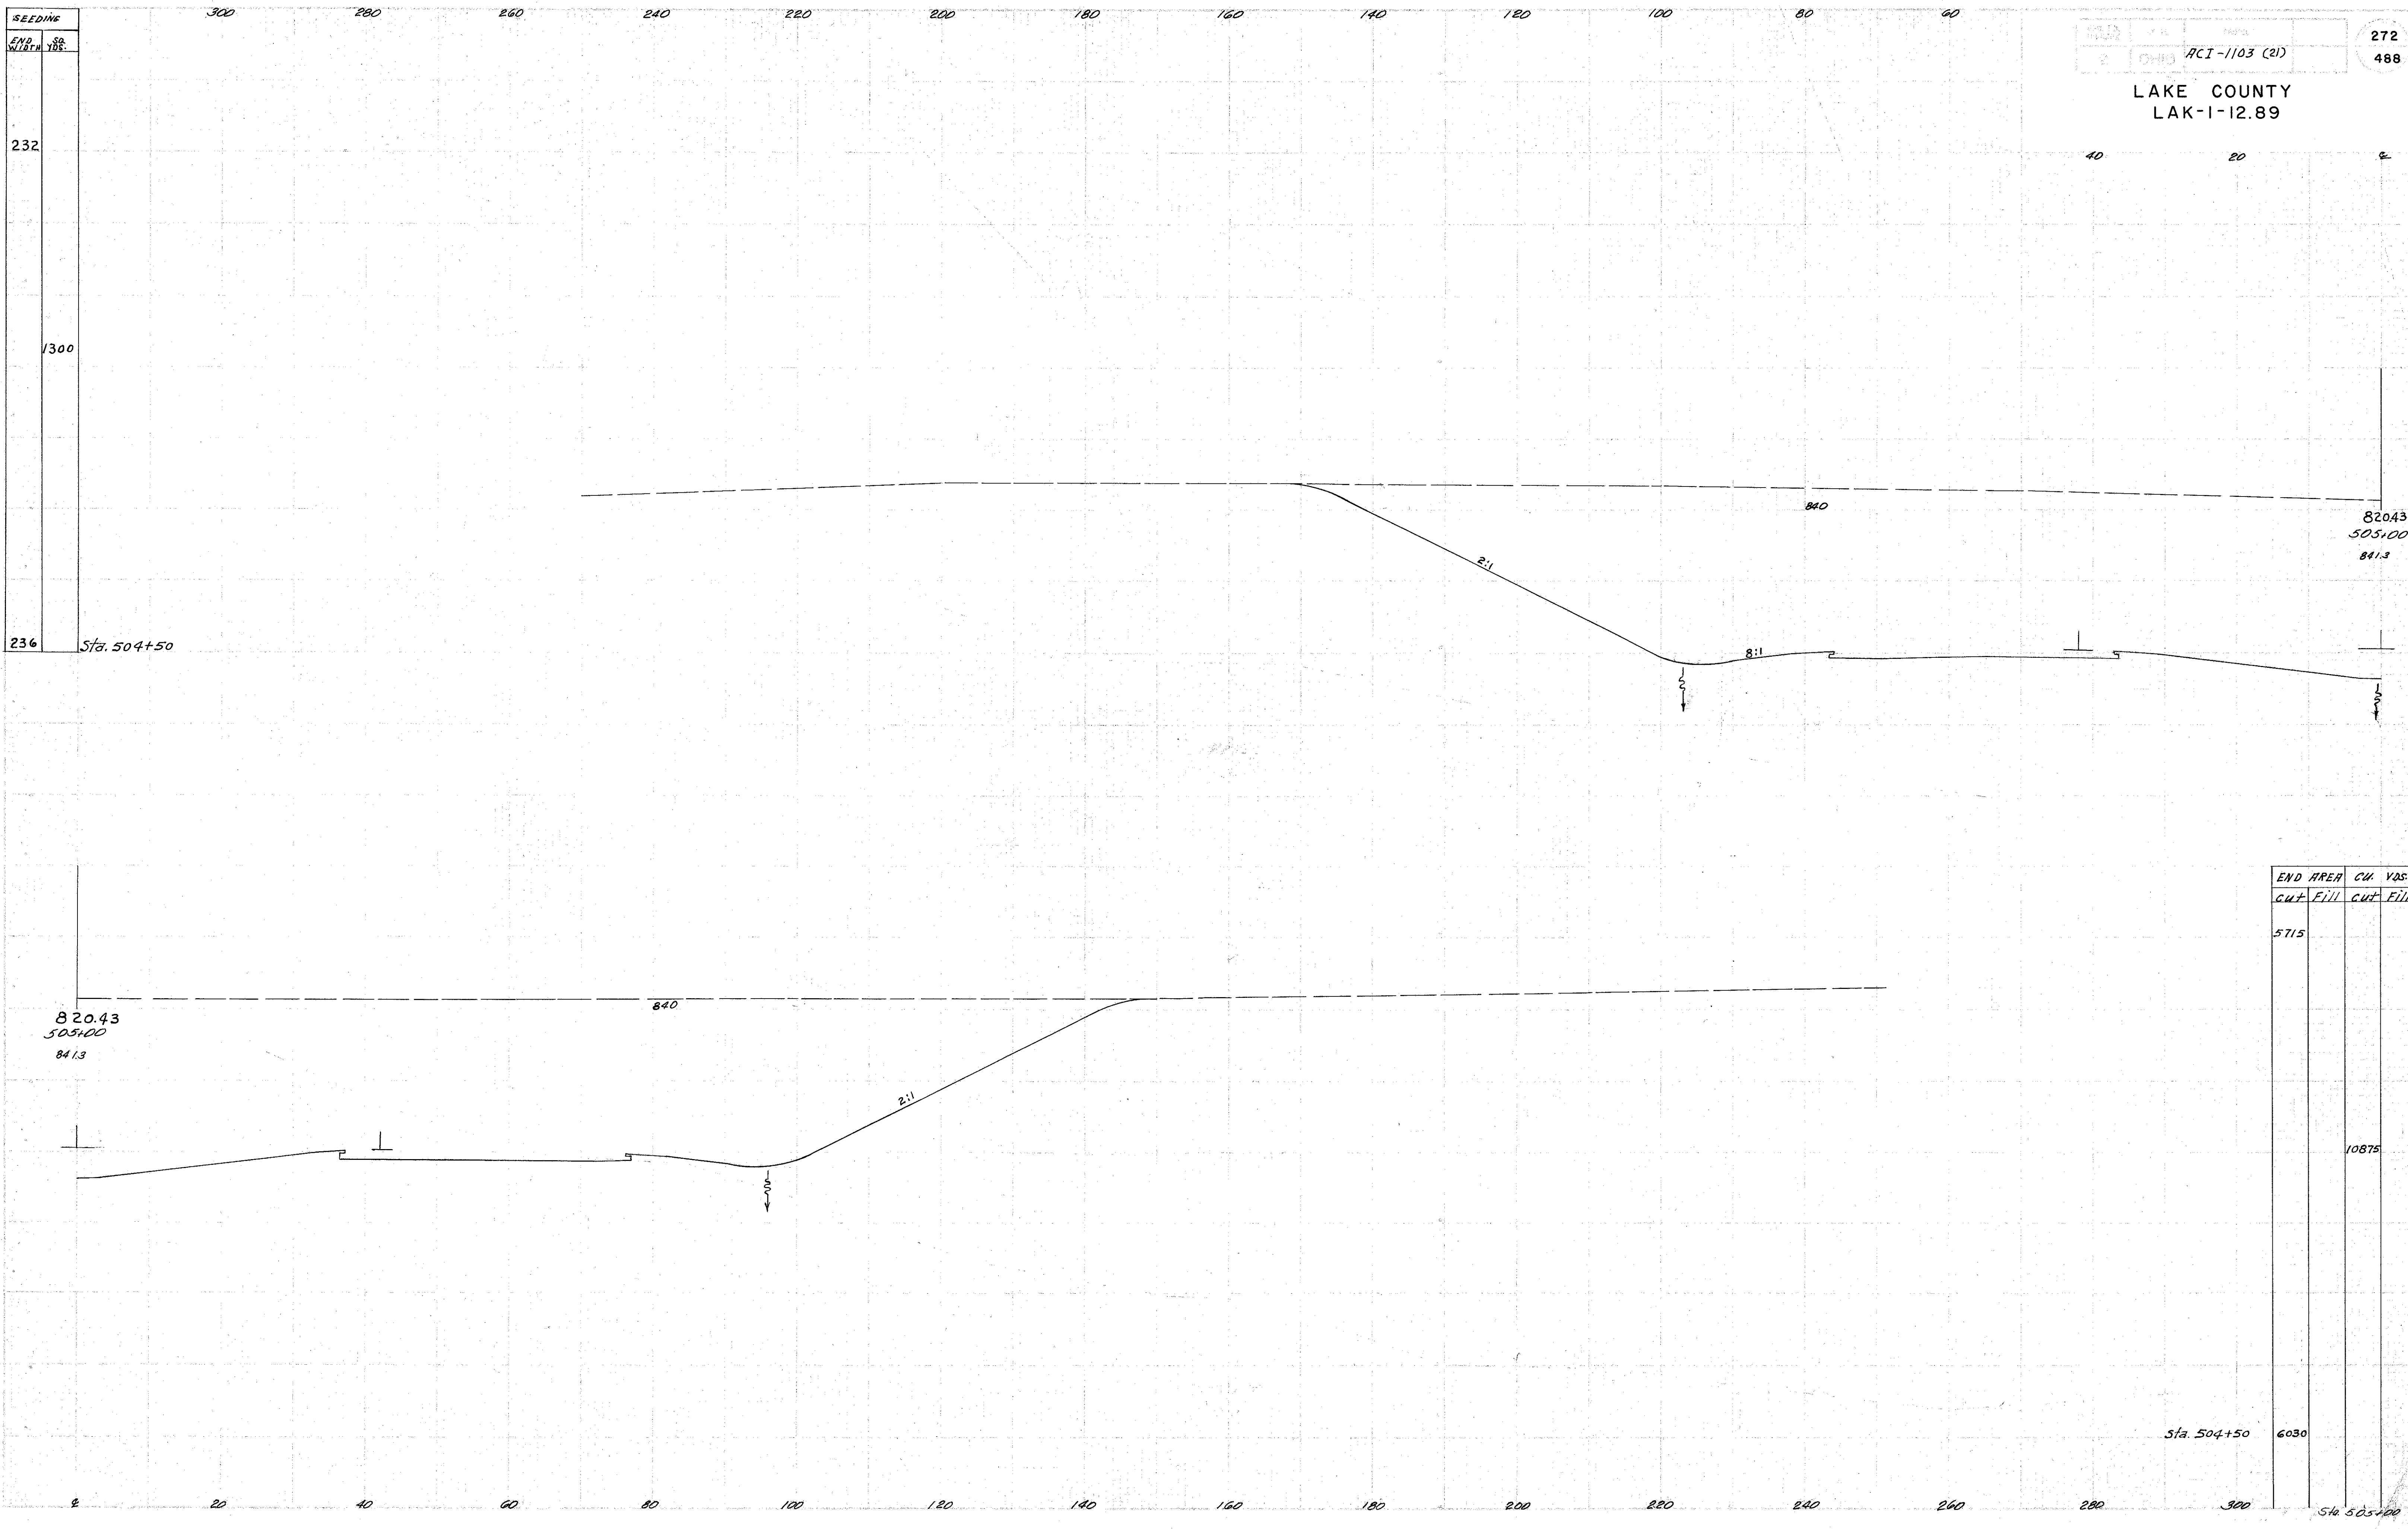

|           |      |
|-----------|------|
| SEEDING   | SO   |
| END WIDTH | YDS. |
| 232       |      |
| 1300      |      |
| 236       |      |

| END AREA |      | CU. YDS. |             |
|----------|------|----------|-------------|
| Cut      | Fill | Cut      | Fill        |
| 5715     |      |          |             |
|          |      |          | 10875       |
|          |      |          | 6030        |
|          |      |          | Sta. 505+00 |

Sta. 504+50

820.43  
505+00  
81.3

820.43  
505+00  
81.3

Sta. 504+50

Sta. 505+00