


LAKE COUNTY  
LAK-1-12.89

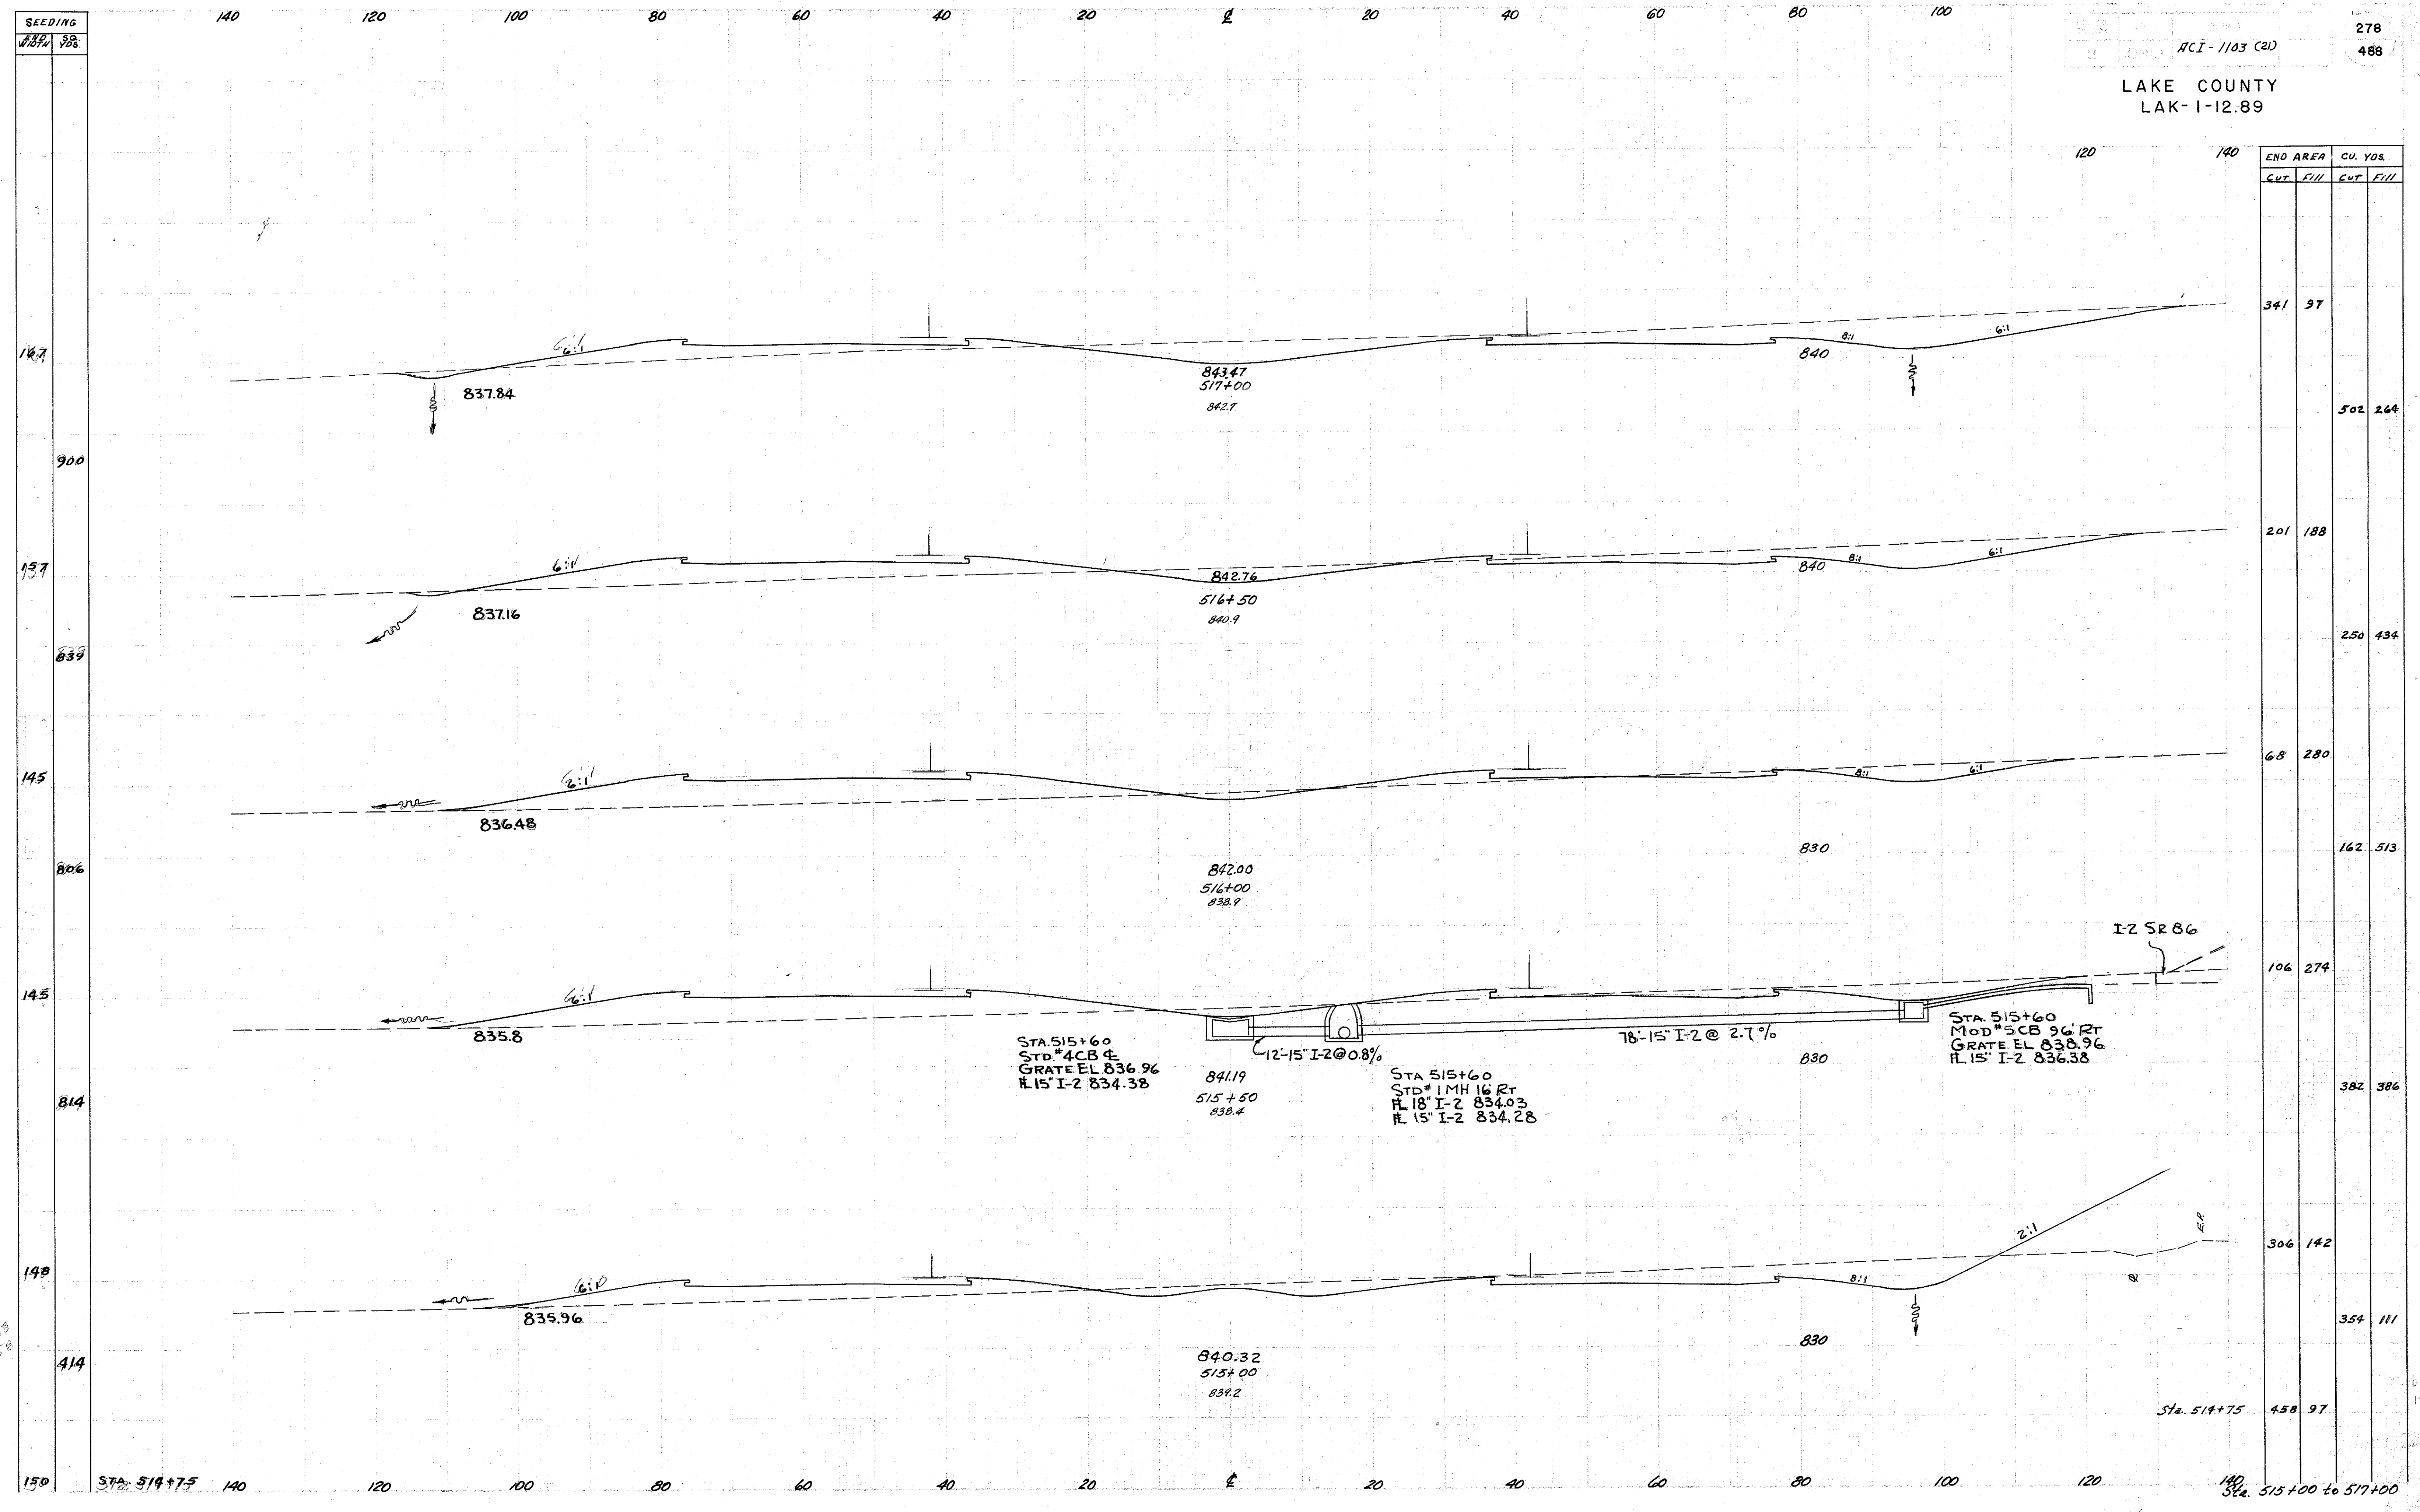

END AREA		CU. YDS.	
Cut	Fill	Cut	Fill
341	97		
		502	264
201	188		
		250	434
68	280		
		162	513
106	274		
		382	386
306	142		
		354	111
		458	97

STA. 515+60  
STD. #4 CB G  
GRATE EL 836.96  
#15" I-2 834.38

841.19  
515+50  
838.4

STA 515+60  
STD #1 MH 16 RT  
#18" I-2 834.03  
#15" I-2 834.28

STA. 515+60  
MOD #5 CB 96' RT  
GRATE EL 838.96  
#15" I-2 836.38

Handwritten notes: 5-27-58

Handwritten note: 6/1/58