


W-2

LAKE COUNTY
LAK-1-12.89
LAK-90-13.88-17.54

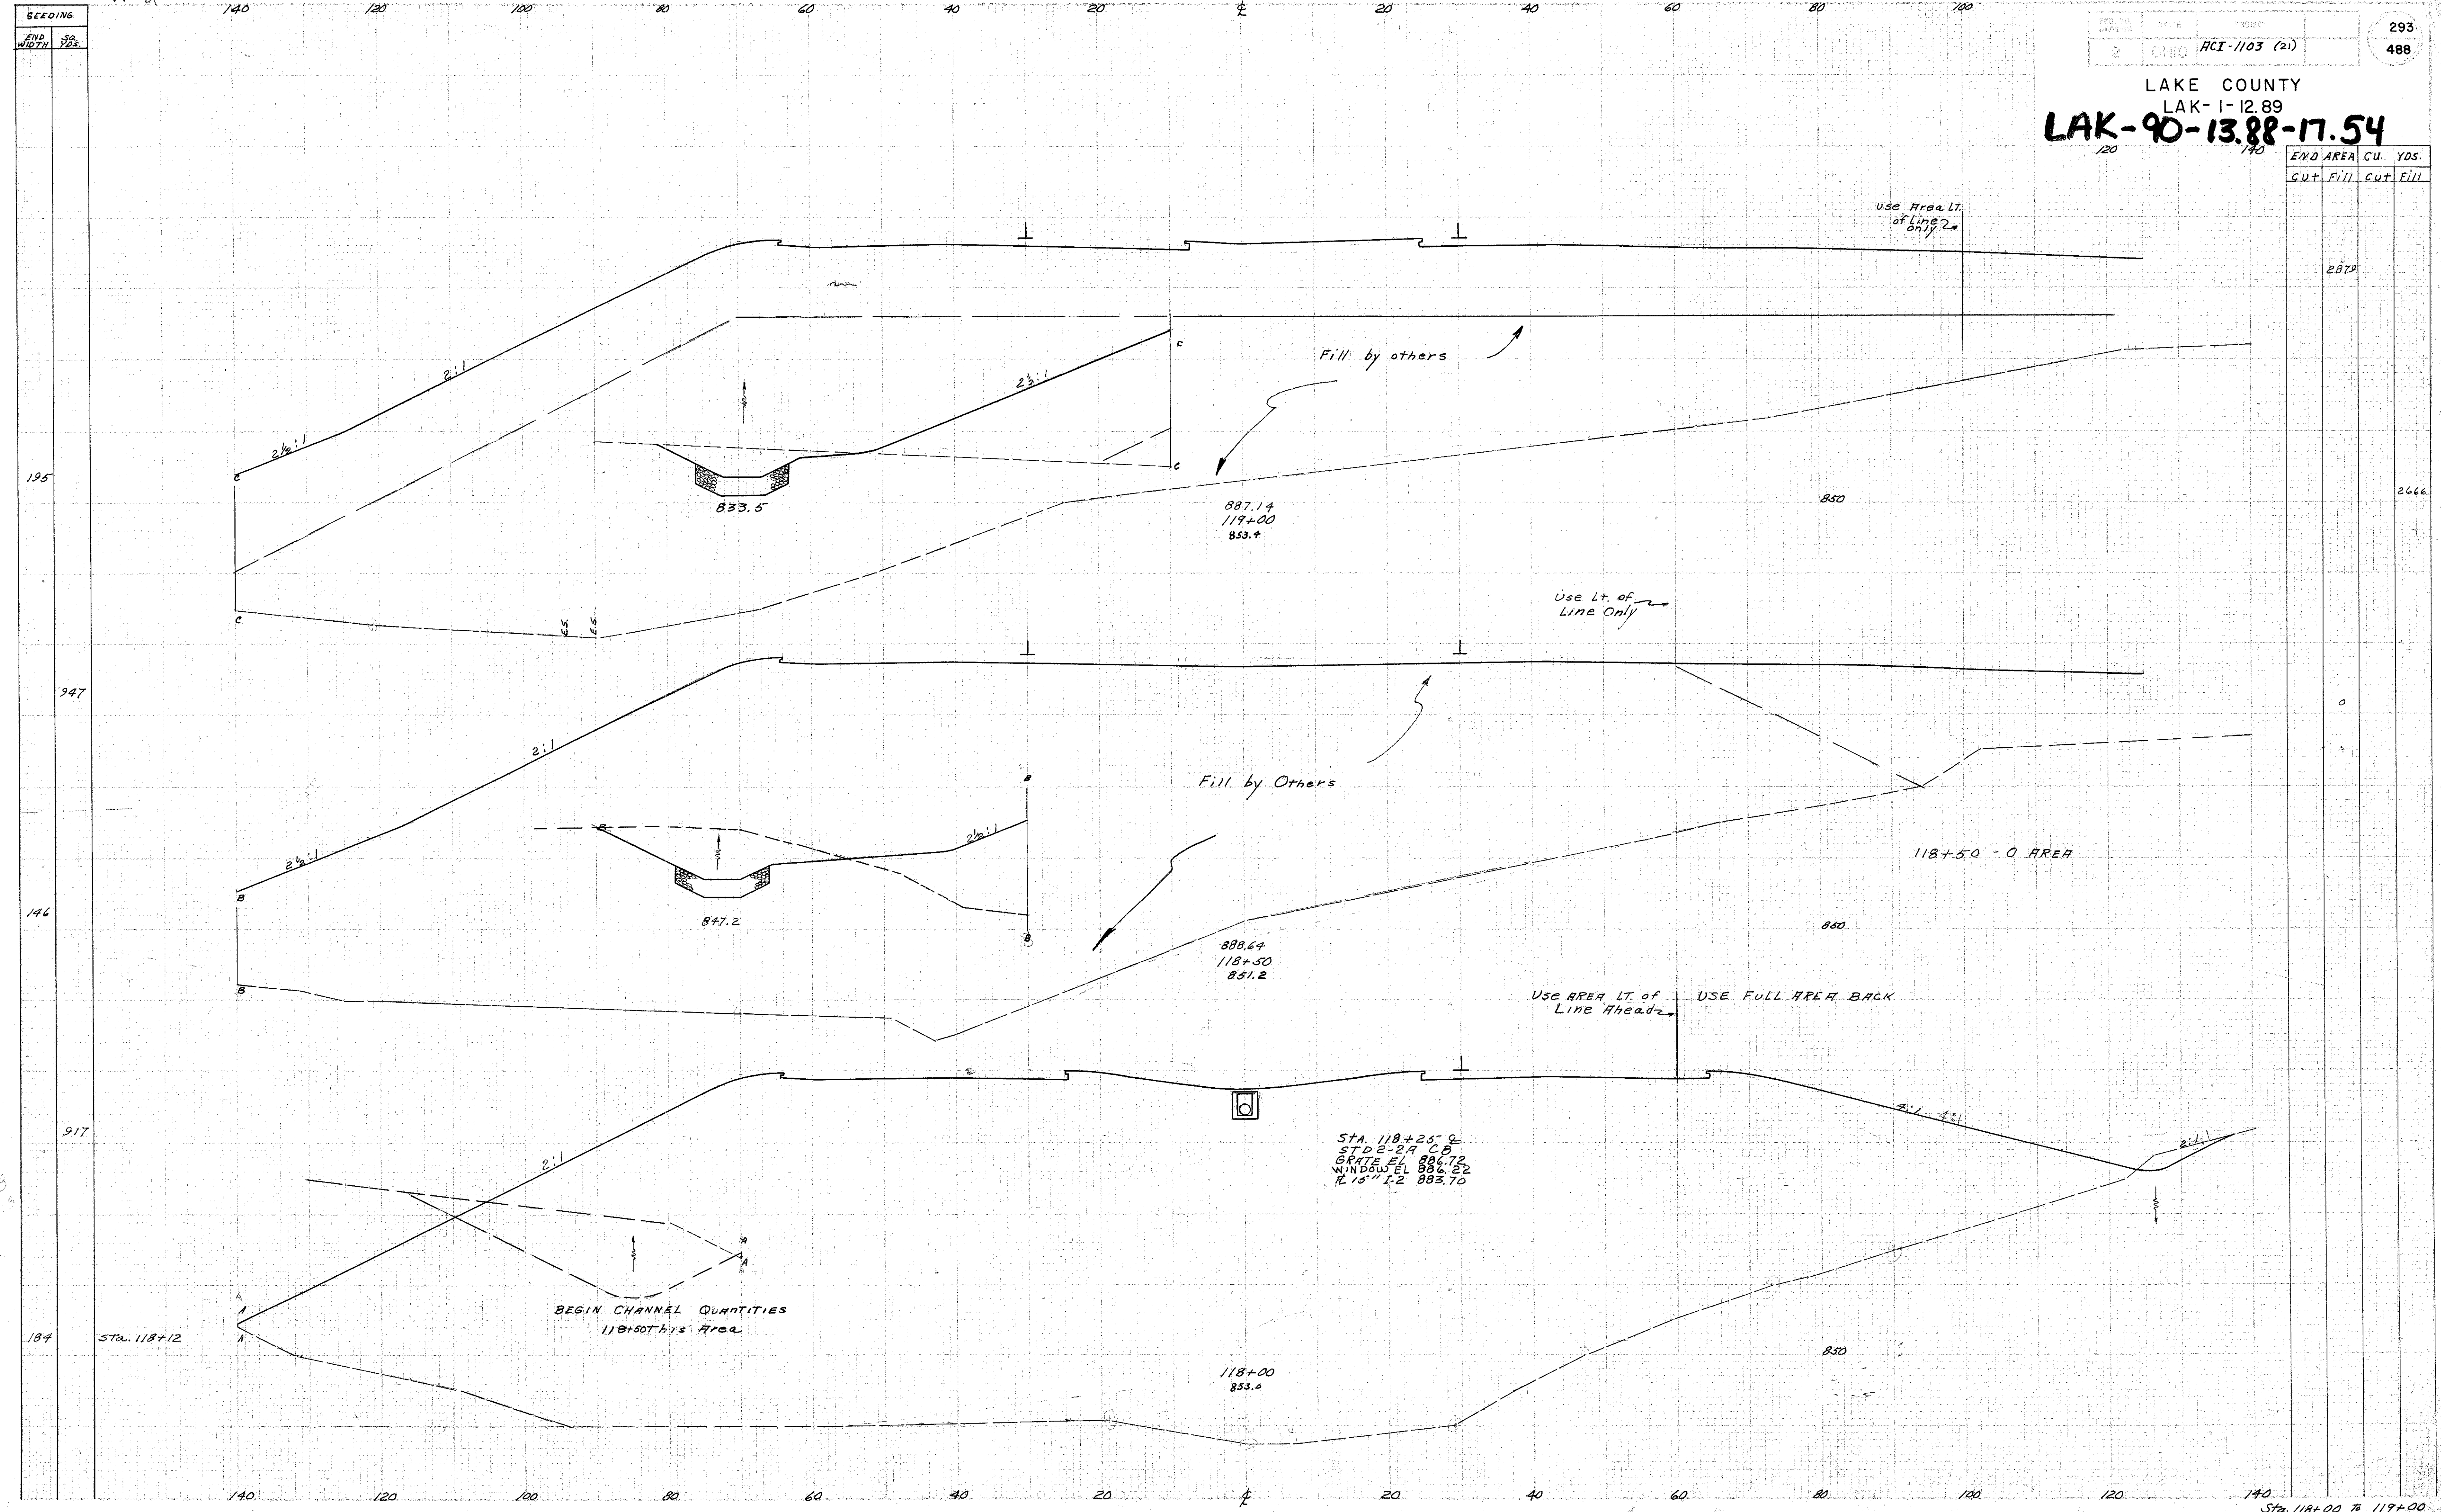

EVD AREA CU. YDS.	
CUT	FILL
2879	2466

Sta 118+00 to 119+00