


SEEDING
FWD. SQ.
WIDTH YDS.

LAKE COUNTY
LAK-1-12.89

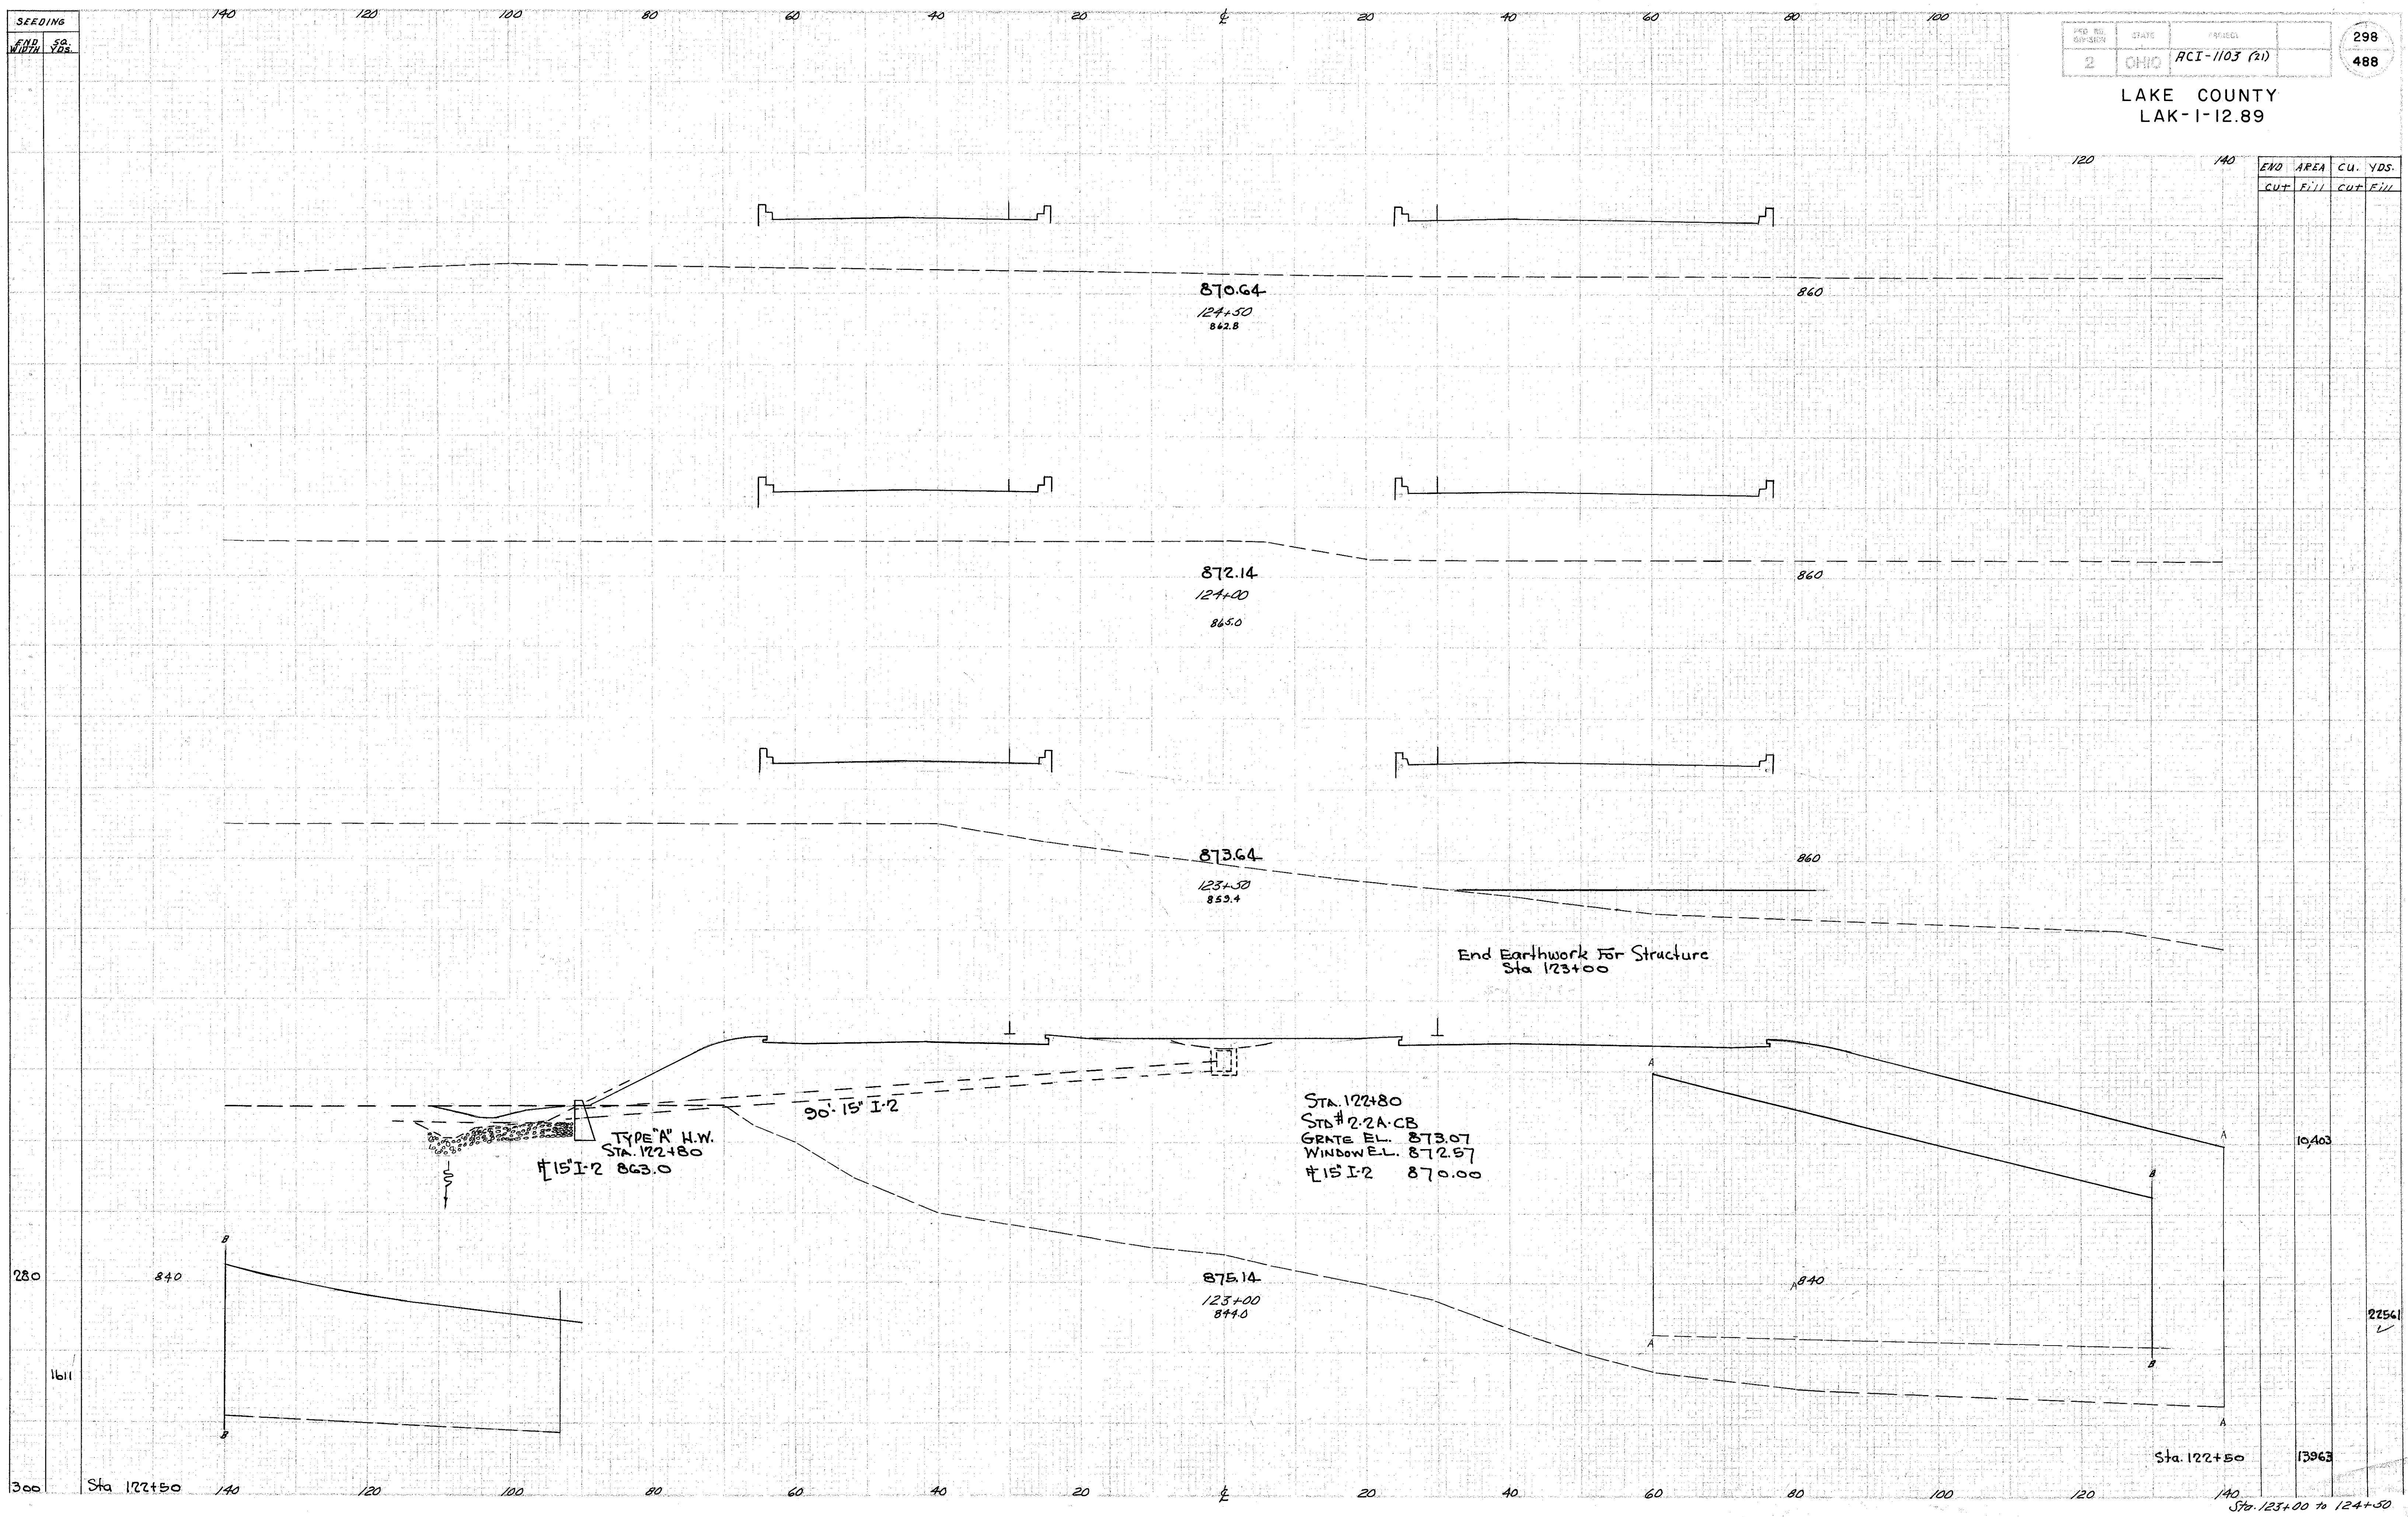

END AREA		CU. YDS.	
CUT	FILL	CUT	FILL

280
1611
300

Sta. 122+50 140 120 100 80 60 40 20 ± 20 40 60 80 100 120 140
Sta. 123+00 to 124+50

10,403
22561
13963