


SEEDING
END WIDTH YRS.

2 OHIO ACI-103 (21) 302 488

LAKE COUNTY
LAK-1-12.89

O AREA 130+75

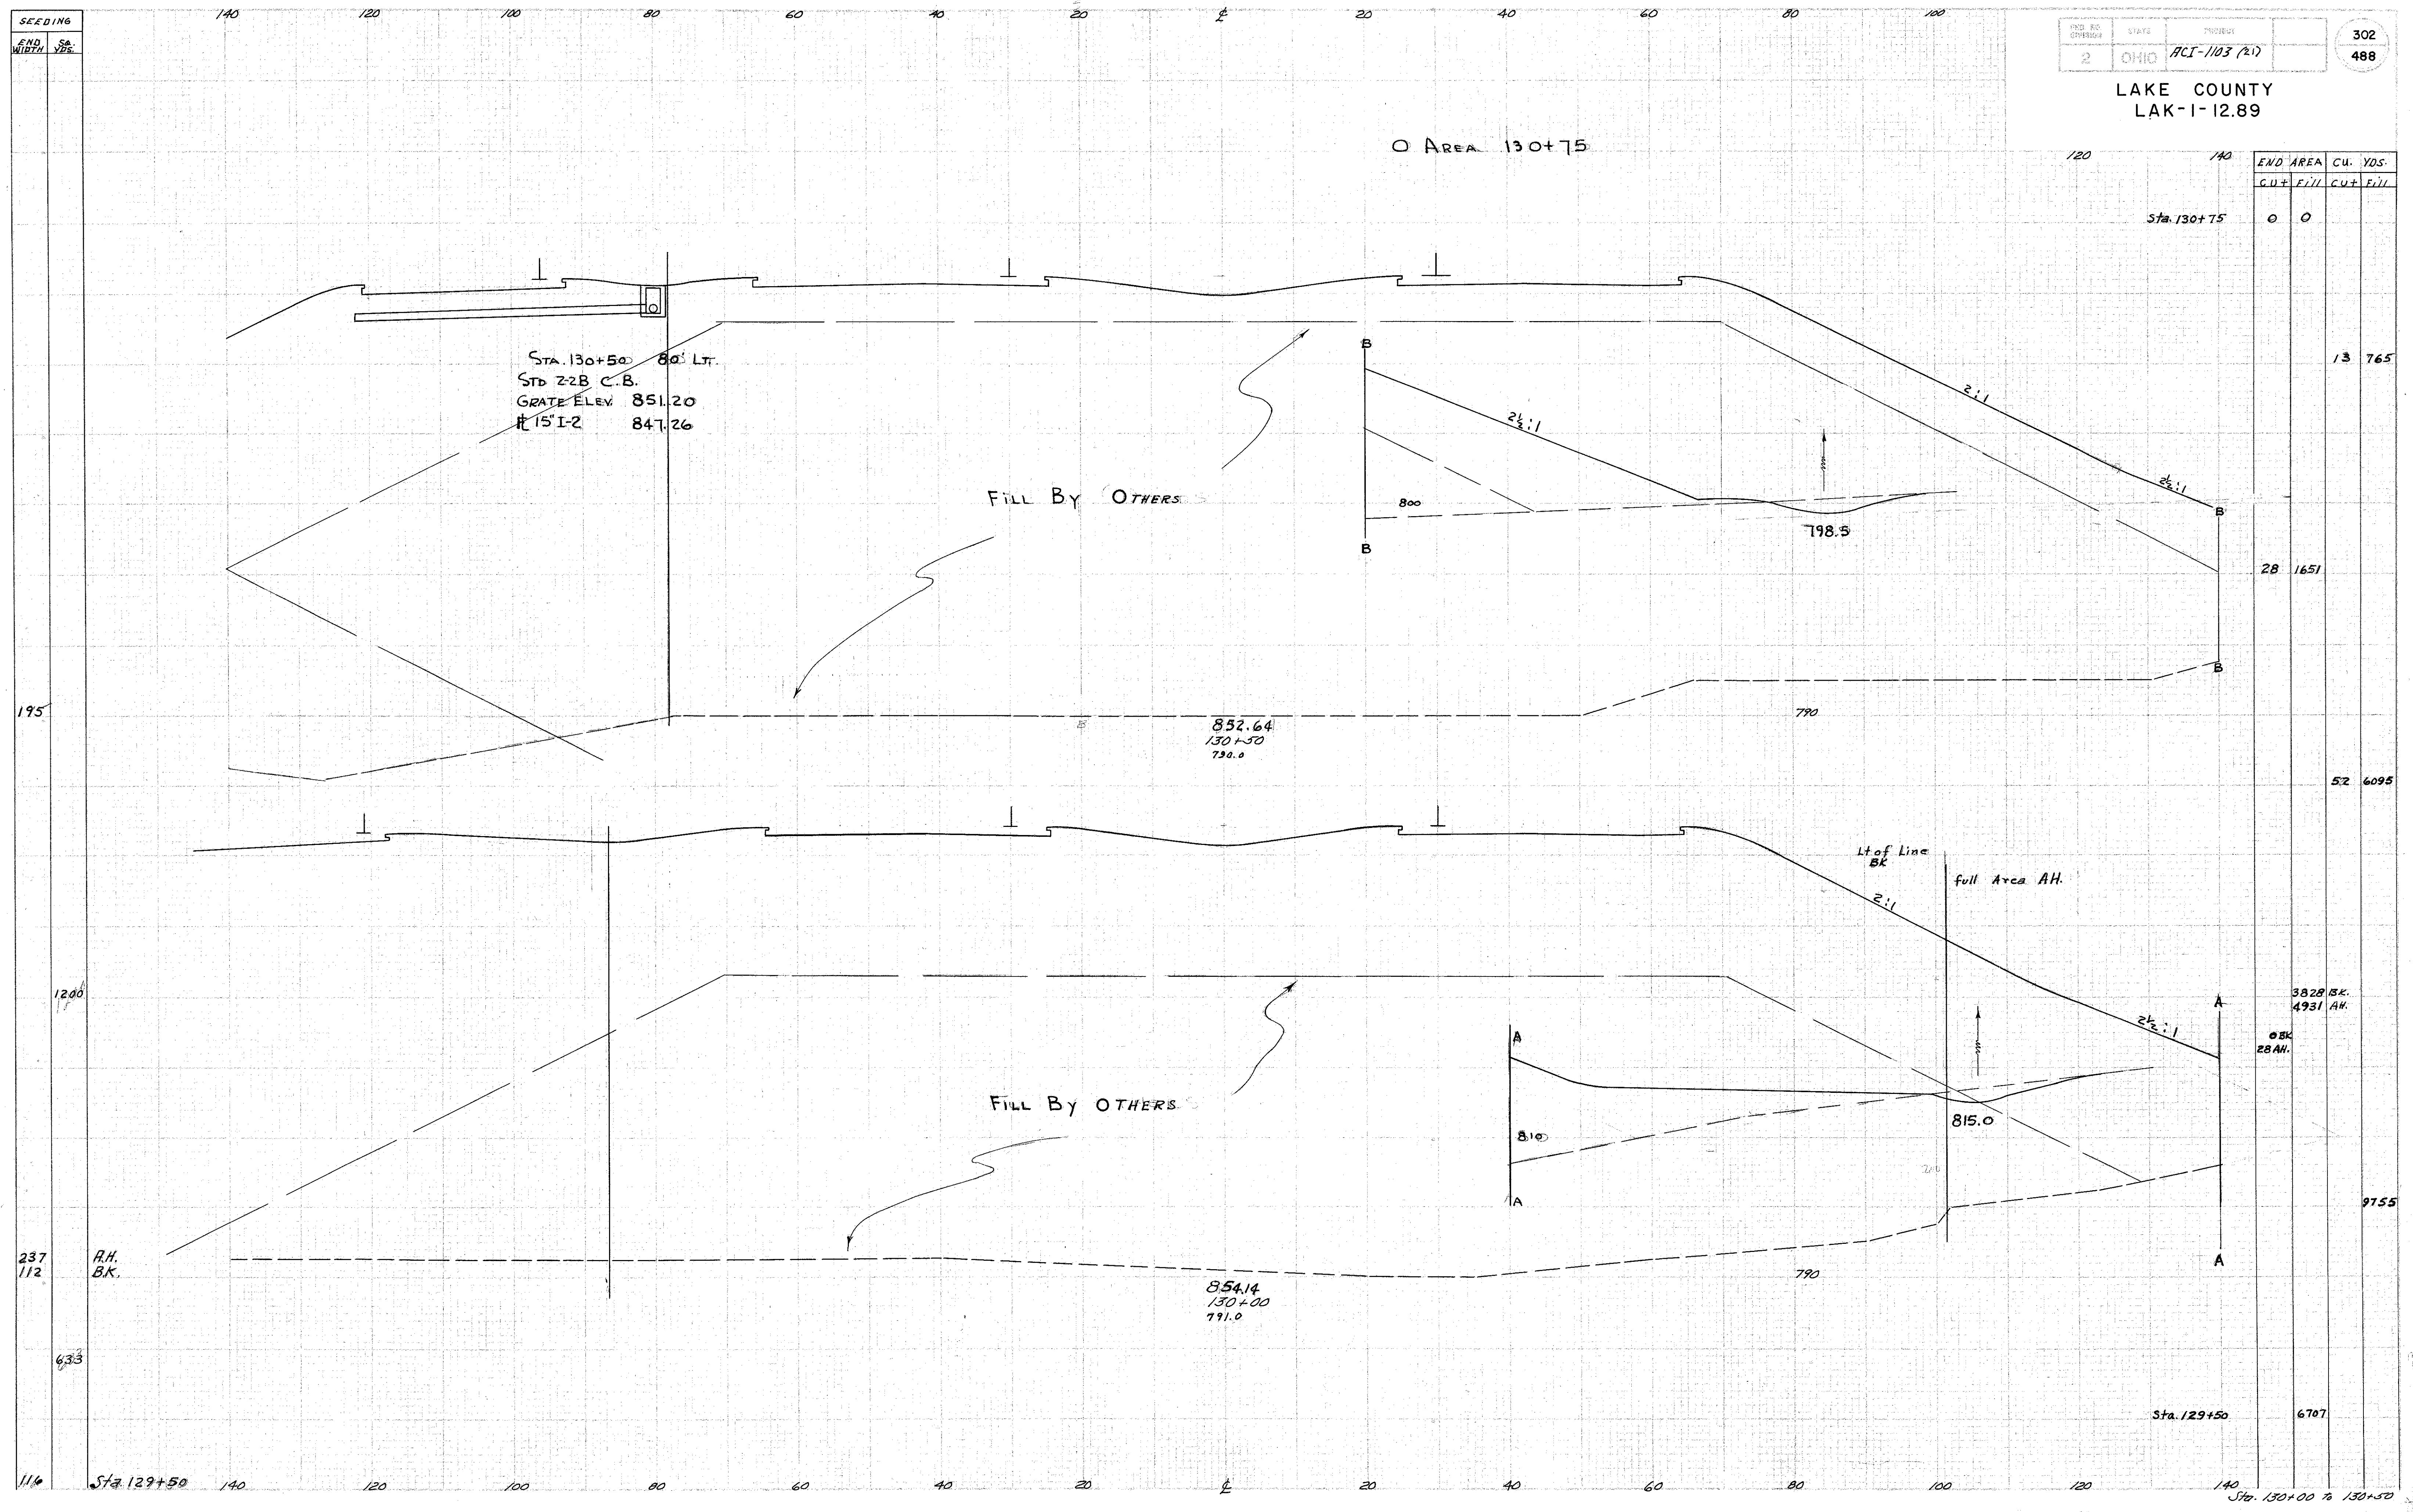

STA. 130+50 80' LT.
STD 2-2B C.B.
GRATE ELEV 851.20
#15" I-2 847.26

FILL BY OTHERS

FILL BY OTHERS

Lt of Line BK
2:1
full Area AH.

END AREA	CU. YDS.	
	CUT	FILL
Sta. 130+75	0	0
	13	765
	28	1651
	52	6095
	3828 BK.	4931 AH.
	0 BK.	28 AH.
		9755
Sta. 129+50		6707
Sta. 130+00 to 130+50		

852.64
130+50
790.0

854.14
130+00
791.0

815.0

798.5

790

790

195

1200

237
112

633

110

Sta. 129+50