


140 120 100 80 60 40 20 0 20 40 60 80 100

LAKE COUNTY
LAK-1-12.89

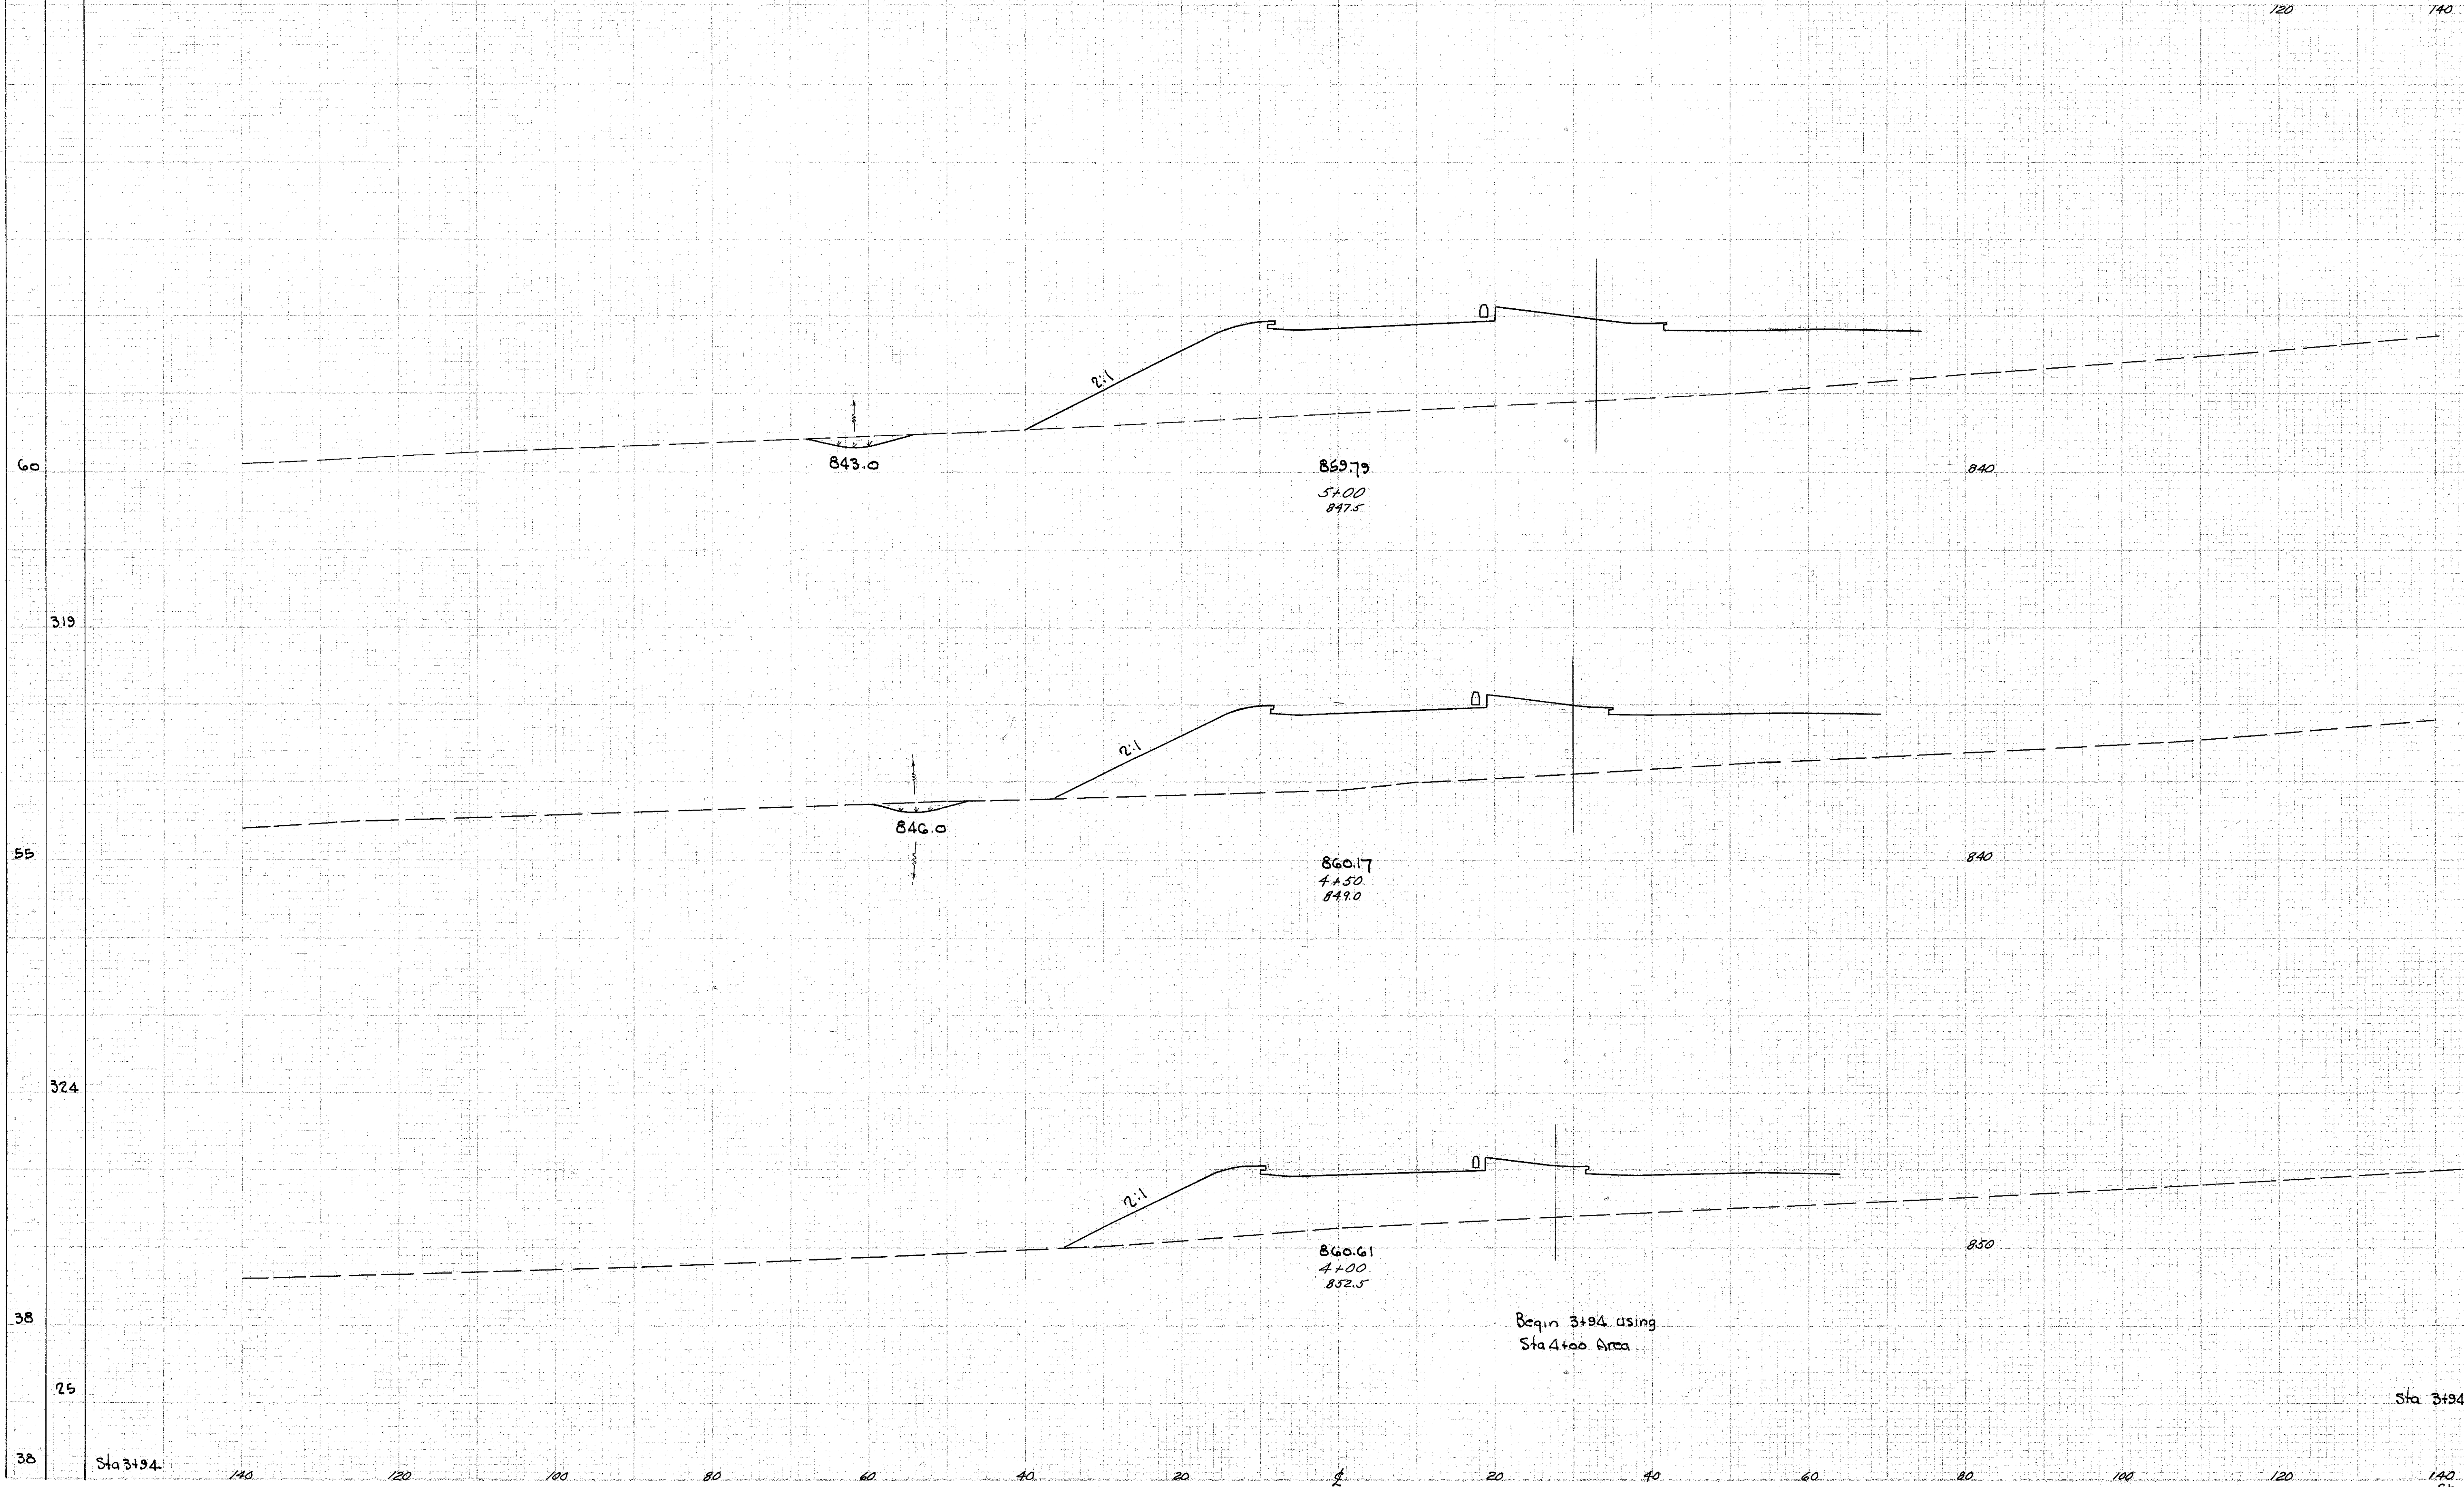

END AREA	CU. YDS.	
	Cut	Fill
11 691		
20 1150	✓	✓
10 551		
882	✓	
401		
743	✓	
401		