


140 120 100 80 60 40 20 0 20 40 60 80 100

SEEDING  
END WIDTH  
Slope

2	OHIO	ACI-1103 (20)
---	------	---------------

306  
488

LAKE COUNTY  
LAK-1-12.89

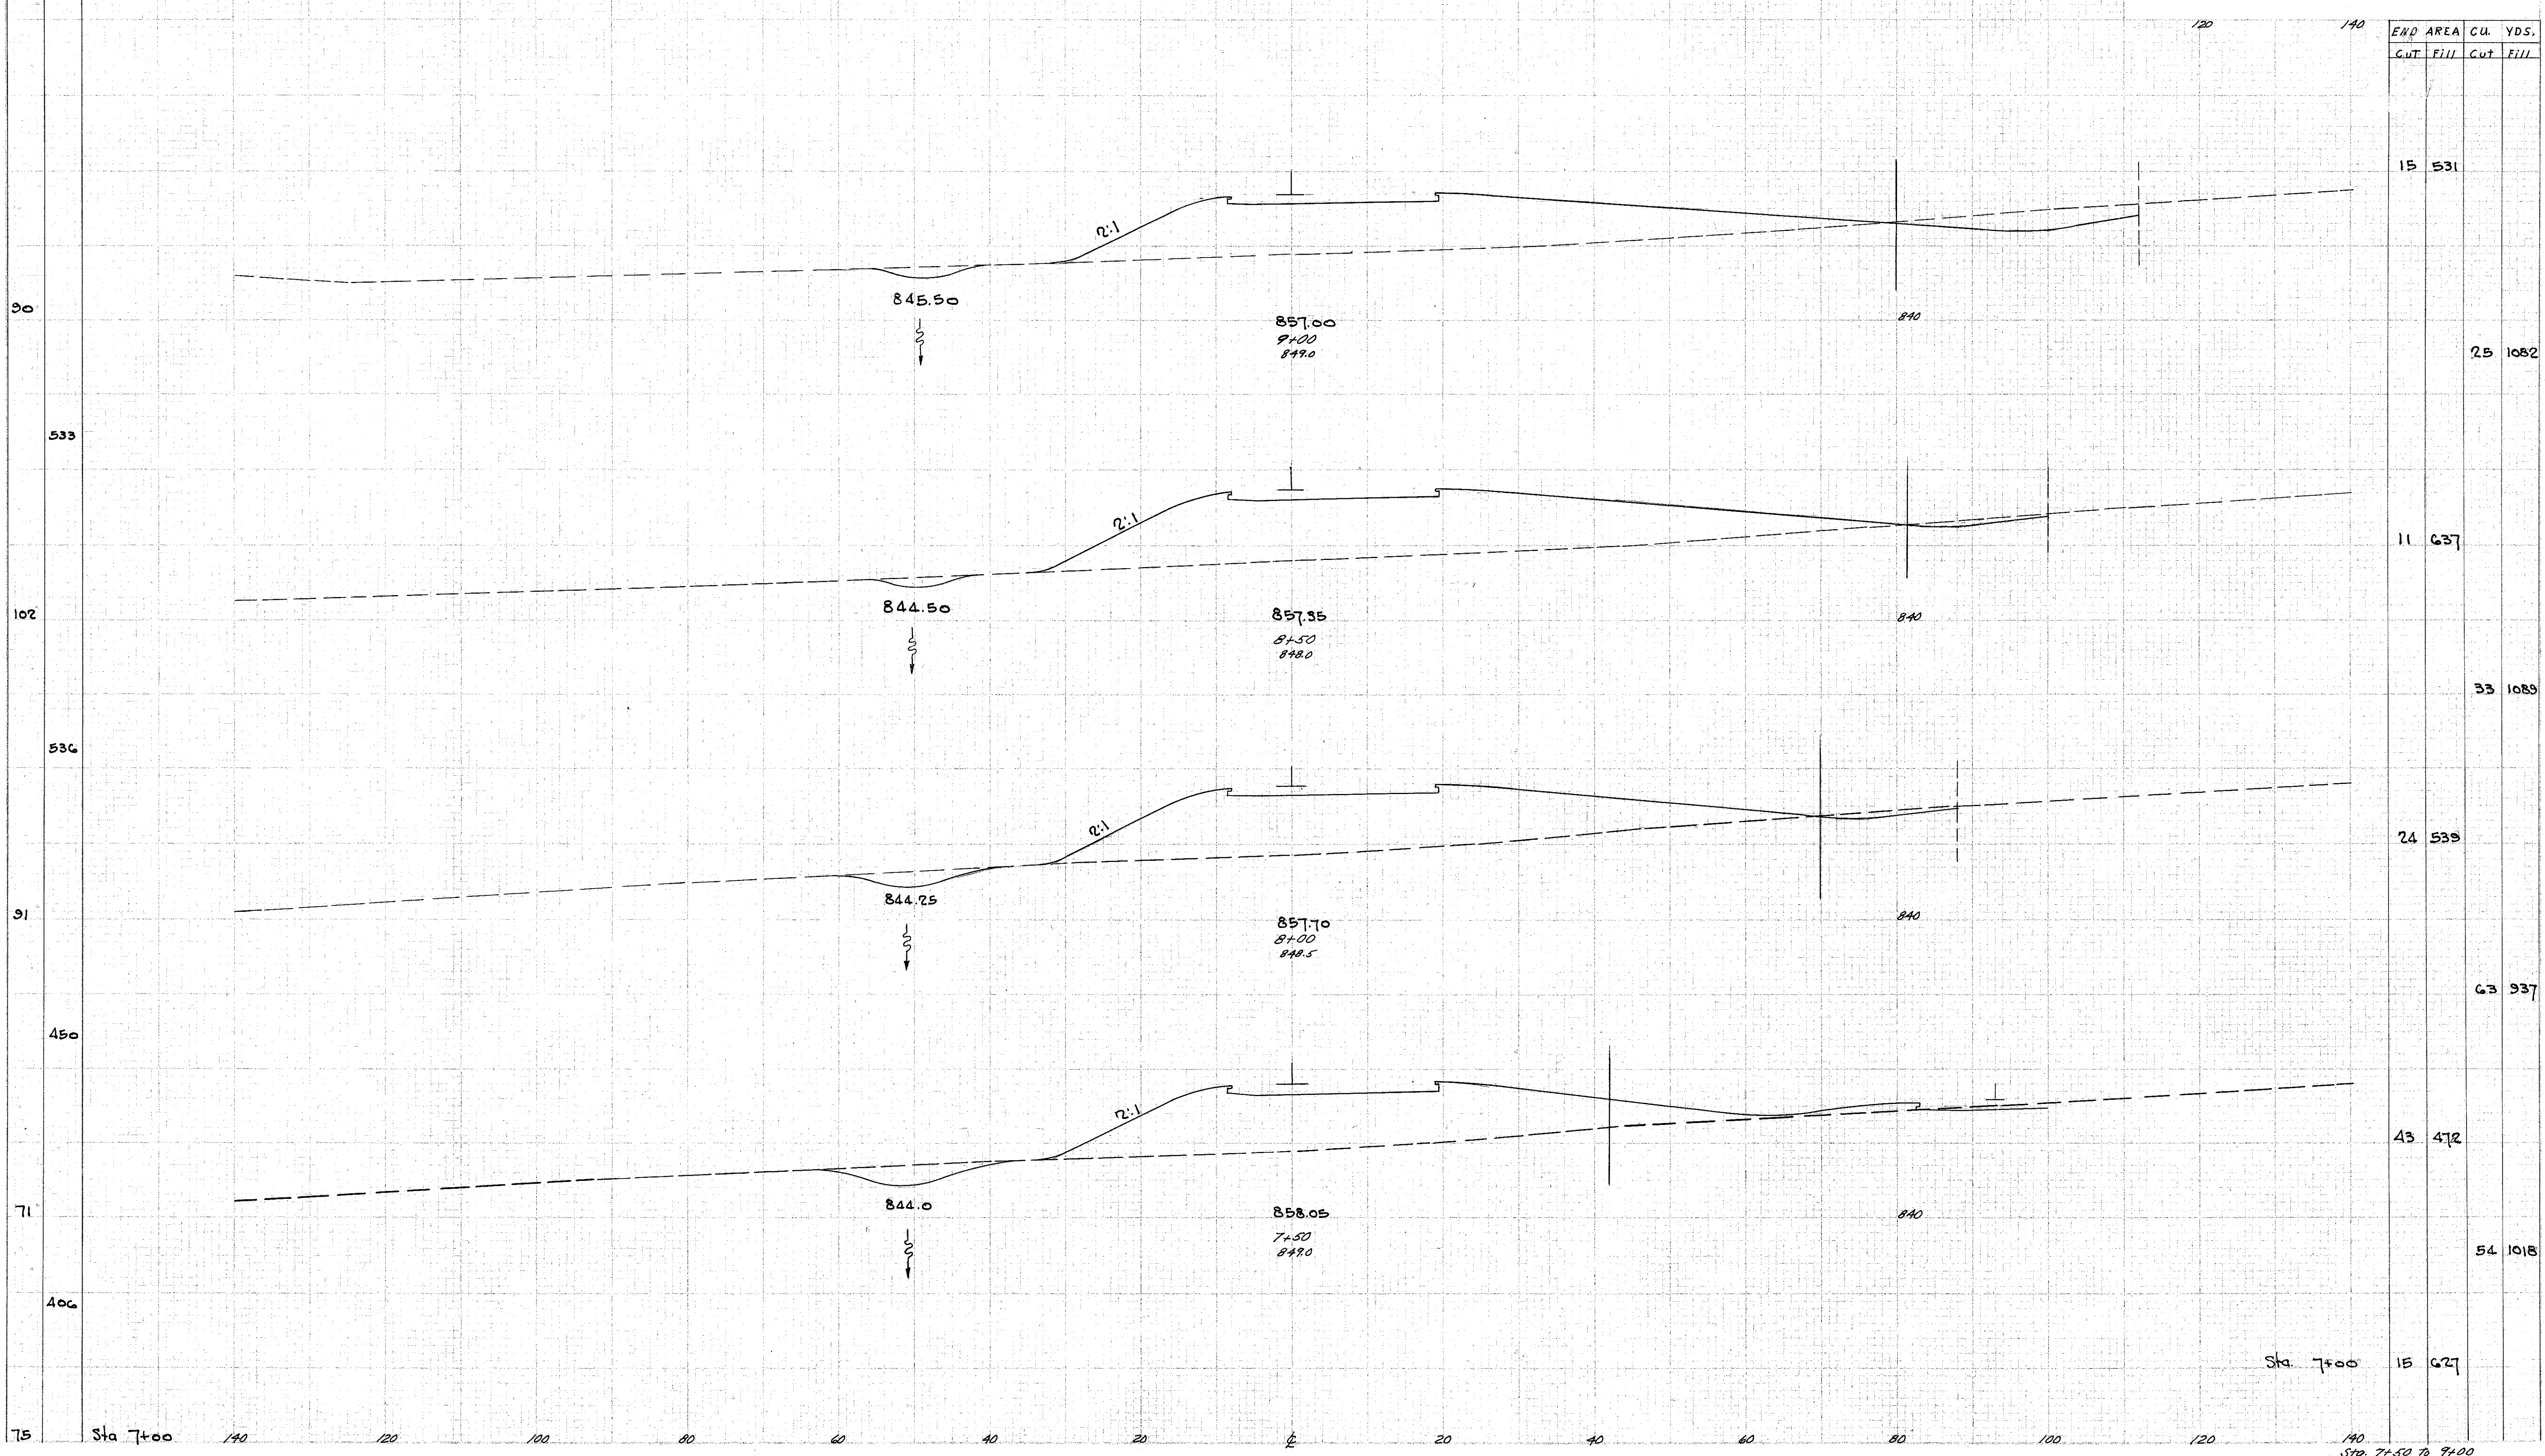

END AREA	CU.		YDS.
	CUT	FILL	

15	531		
25	1082		
11	637		
33	1089		
24	539		
63	937		
43	472		
54	1018		
15	627		

75 Sta 7+00 140 120 100 80 60 40 20 0 20 40 60 80 100 120 140 Sta 7+50 to 9+00