


SEEDING
END
WIDTH

FED. RD. DIST. NO. 2 STATE OHIO PROJECT ACI-1103 (21)

308
488

LAKE COUNTY
LAK-1-12.89

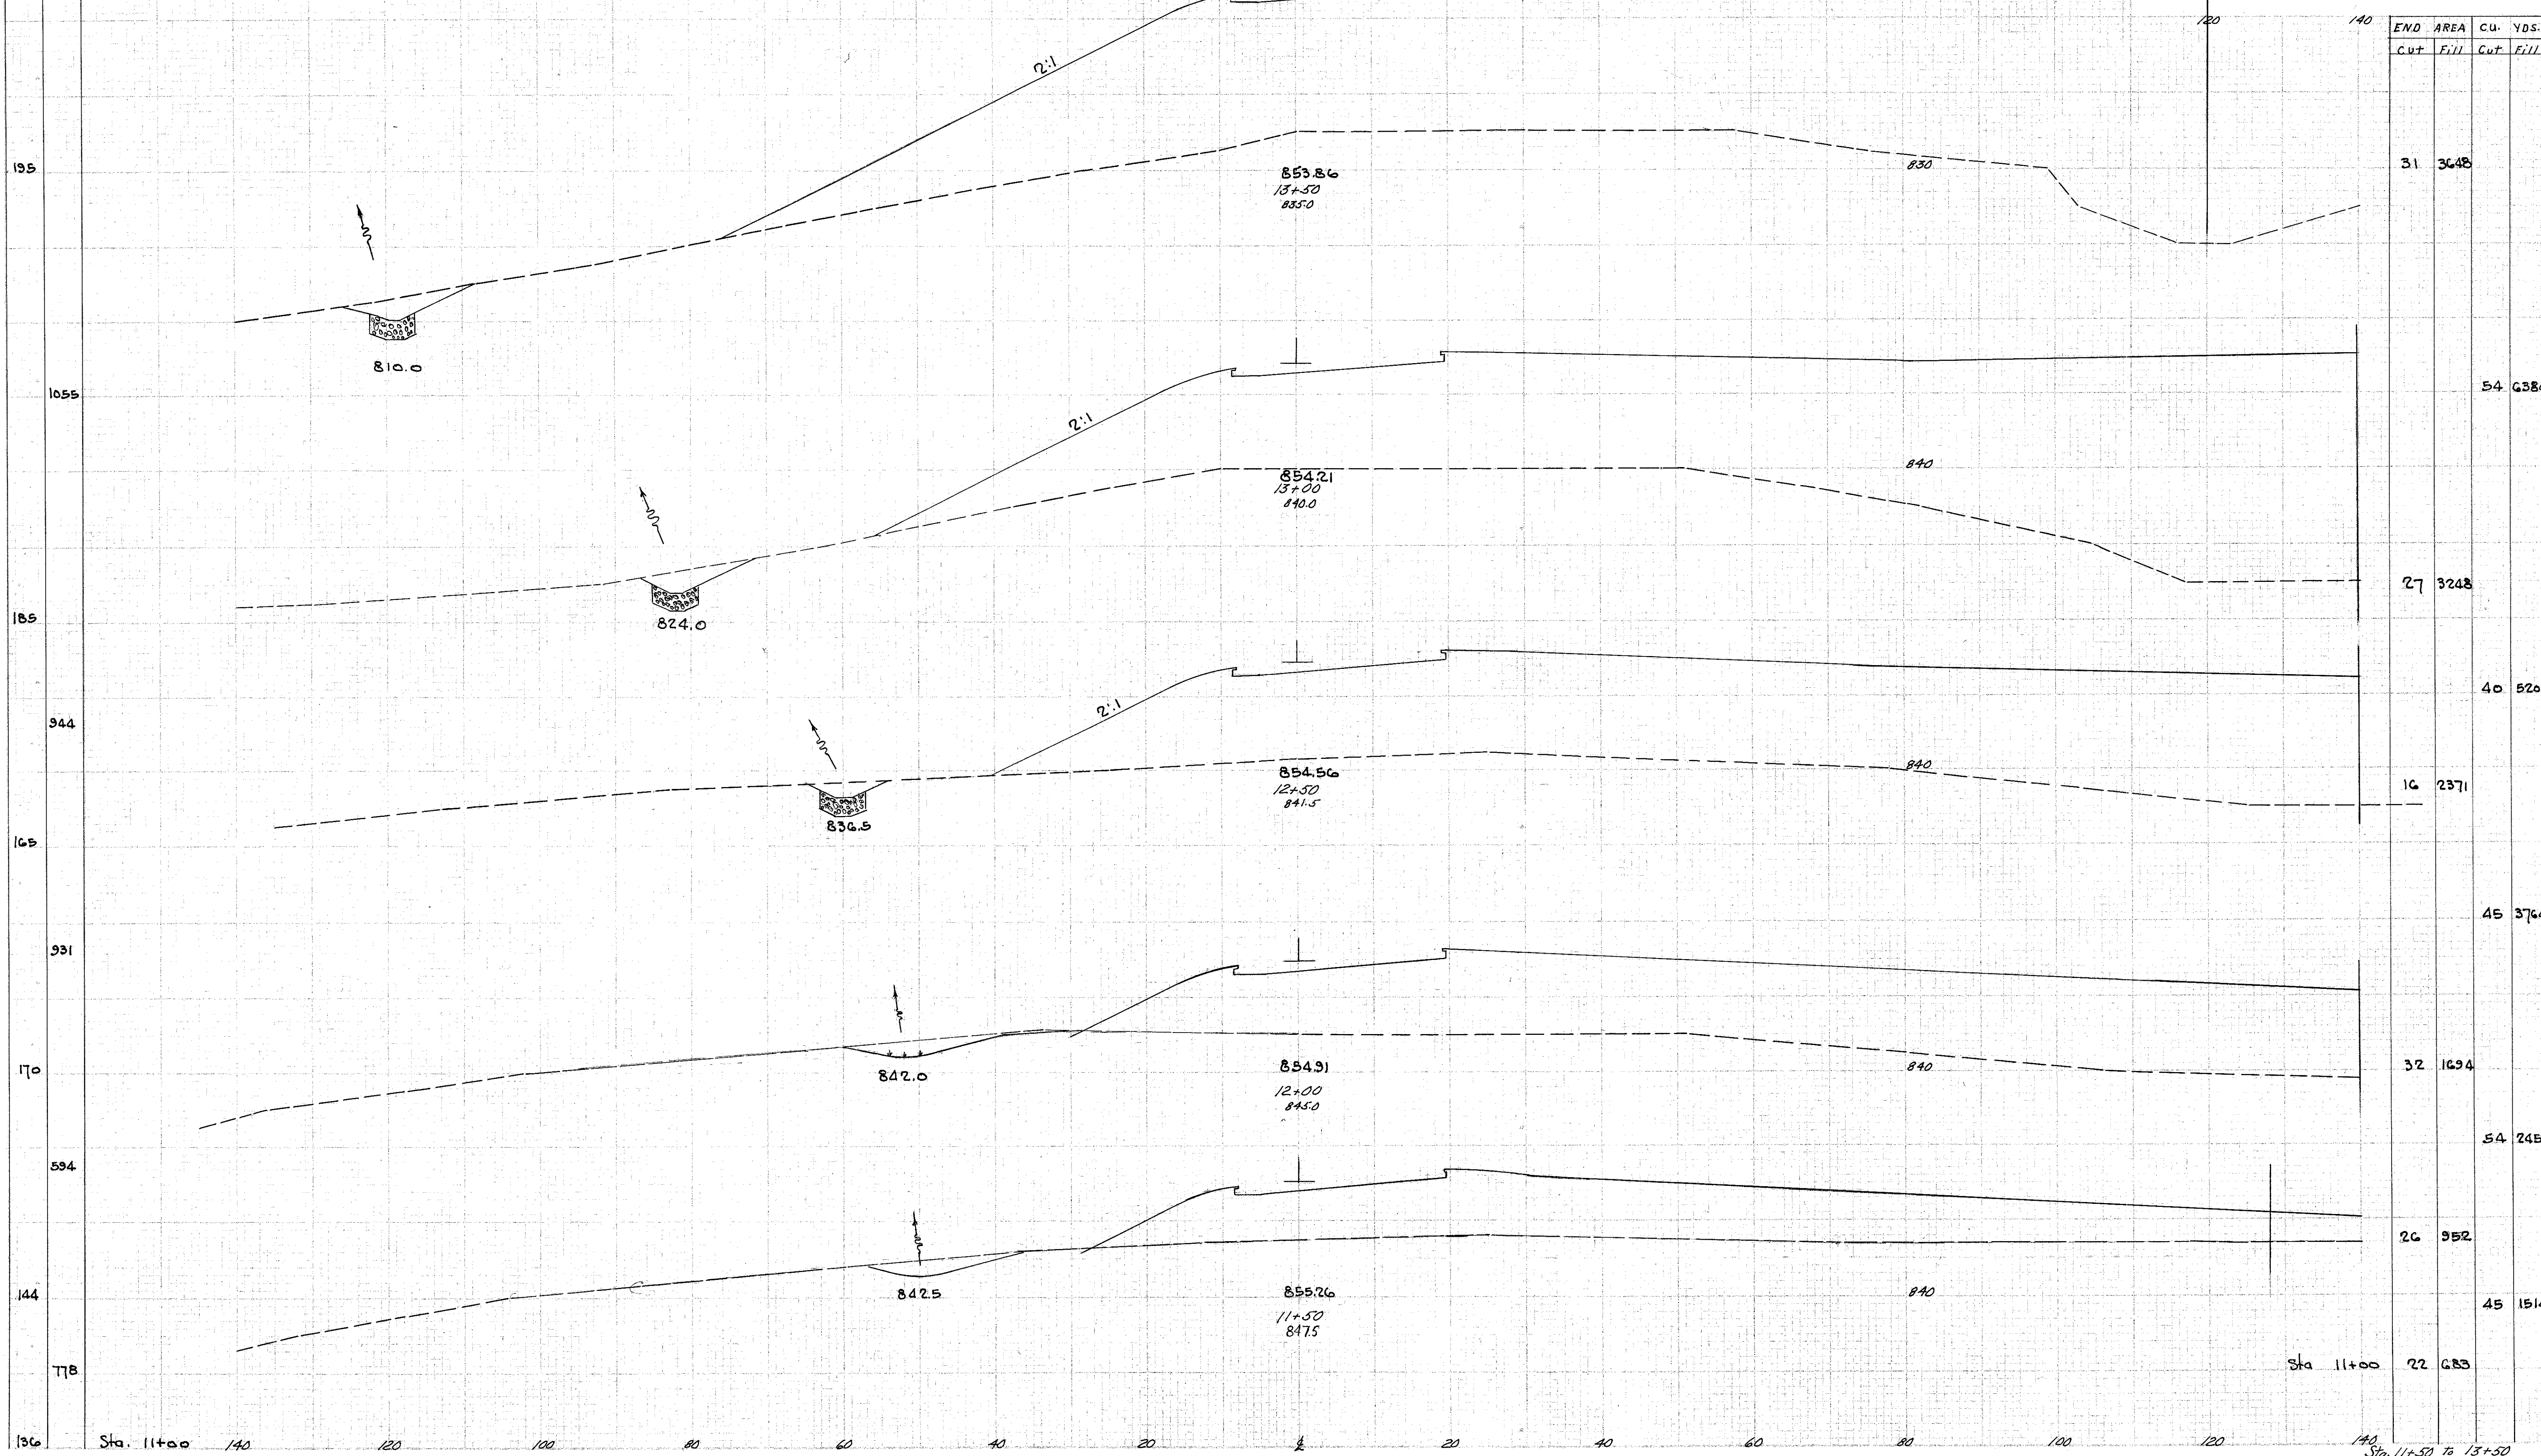

END	AREA	CUT	FILL	CUT	FILL	CU. YDS.
31	3648					
27	3248					
16	2371					
32	1694					
26	952					
22	683					