


SEEDING
END WIDTH 86.5

FILE NO. DRAWING	DATE	PROJECT
2	OHIO	ACI-1103 (21)

311
488

LAKE COUNTY
LAK-1-12.89

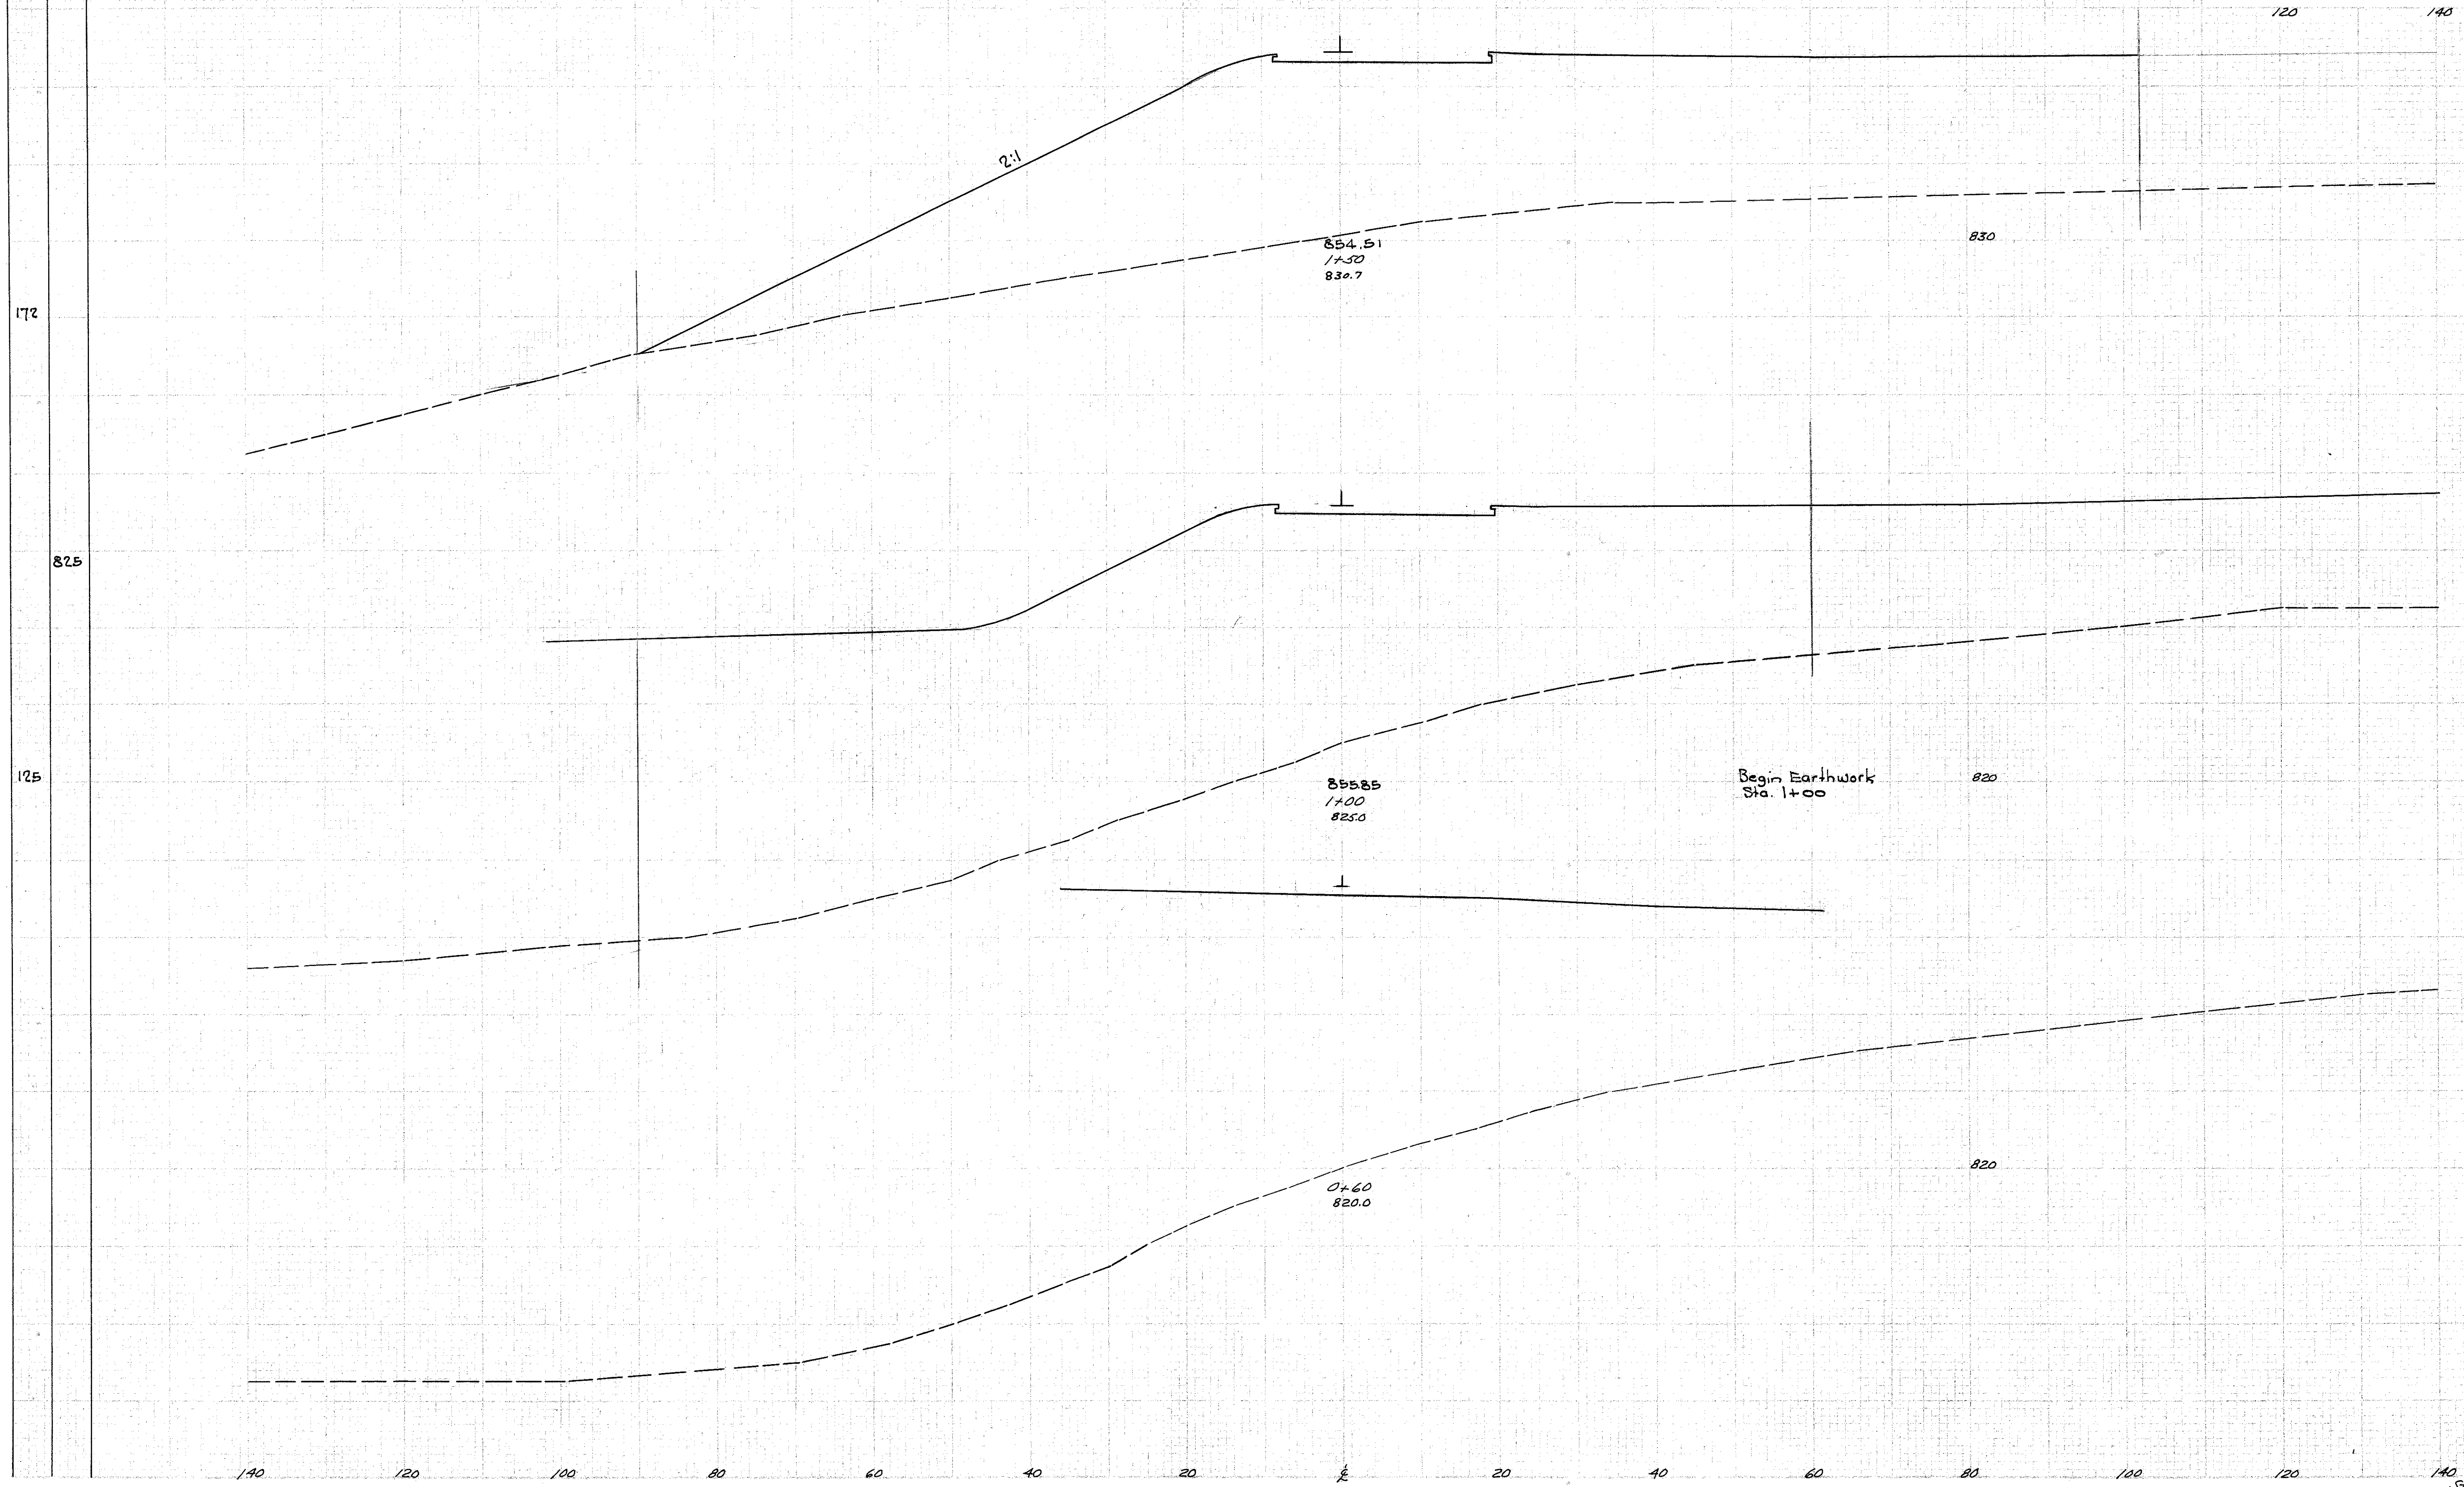

END AREA		CU. YDS.	
CUT	FILL	CUT	FILL
			3147
			7075
			4473

Sta. 0+60 to 1+50