


LAKE COUNTY  
LAK-1-12.89

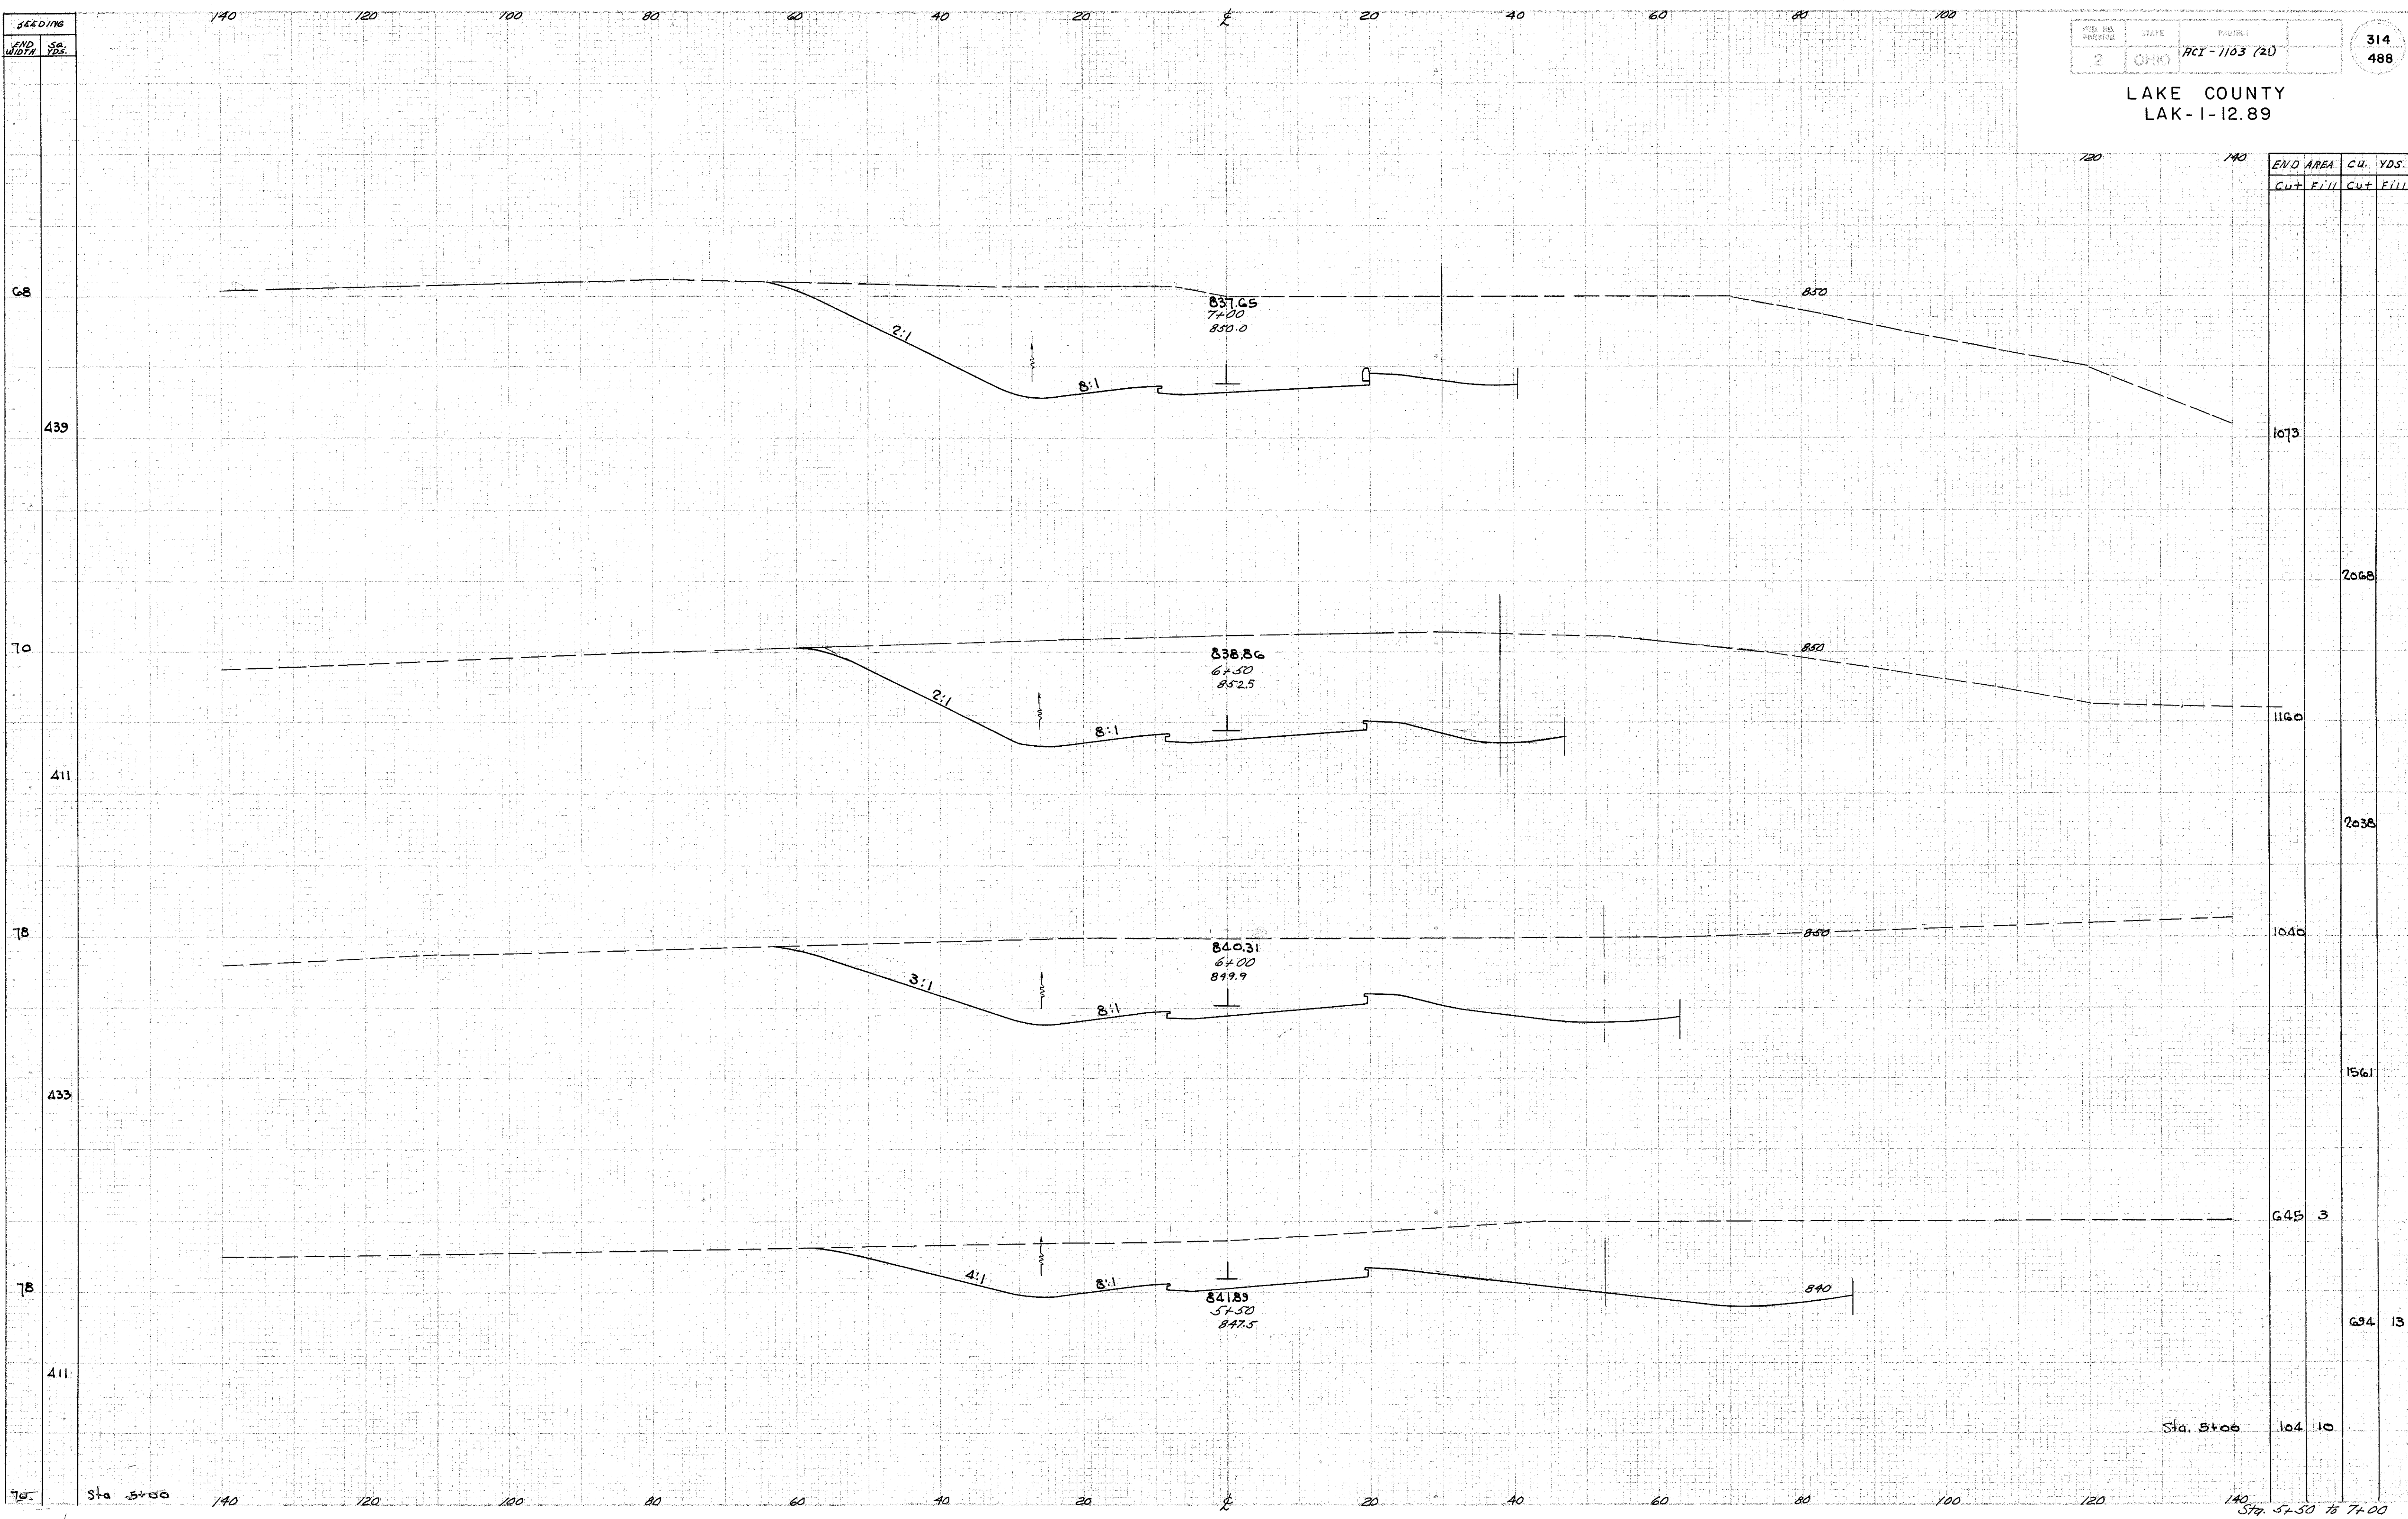

END AREA		CU. YDS.	
Cut	Fill	Cut	Fill
1073			
		2068	
1160			
		2038	
1040			
		1561	
645	3		
		694	13
104	10		

Sta. 5+00 140 120 100 80 60 40 20 0 20 40 60 80 100 120 140