


LAKE COUNTY
LAK-1-12.89

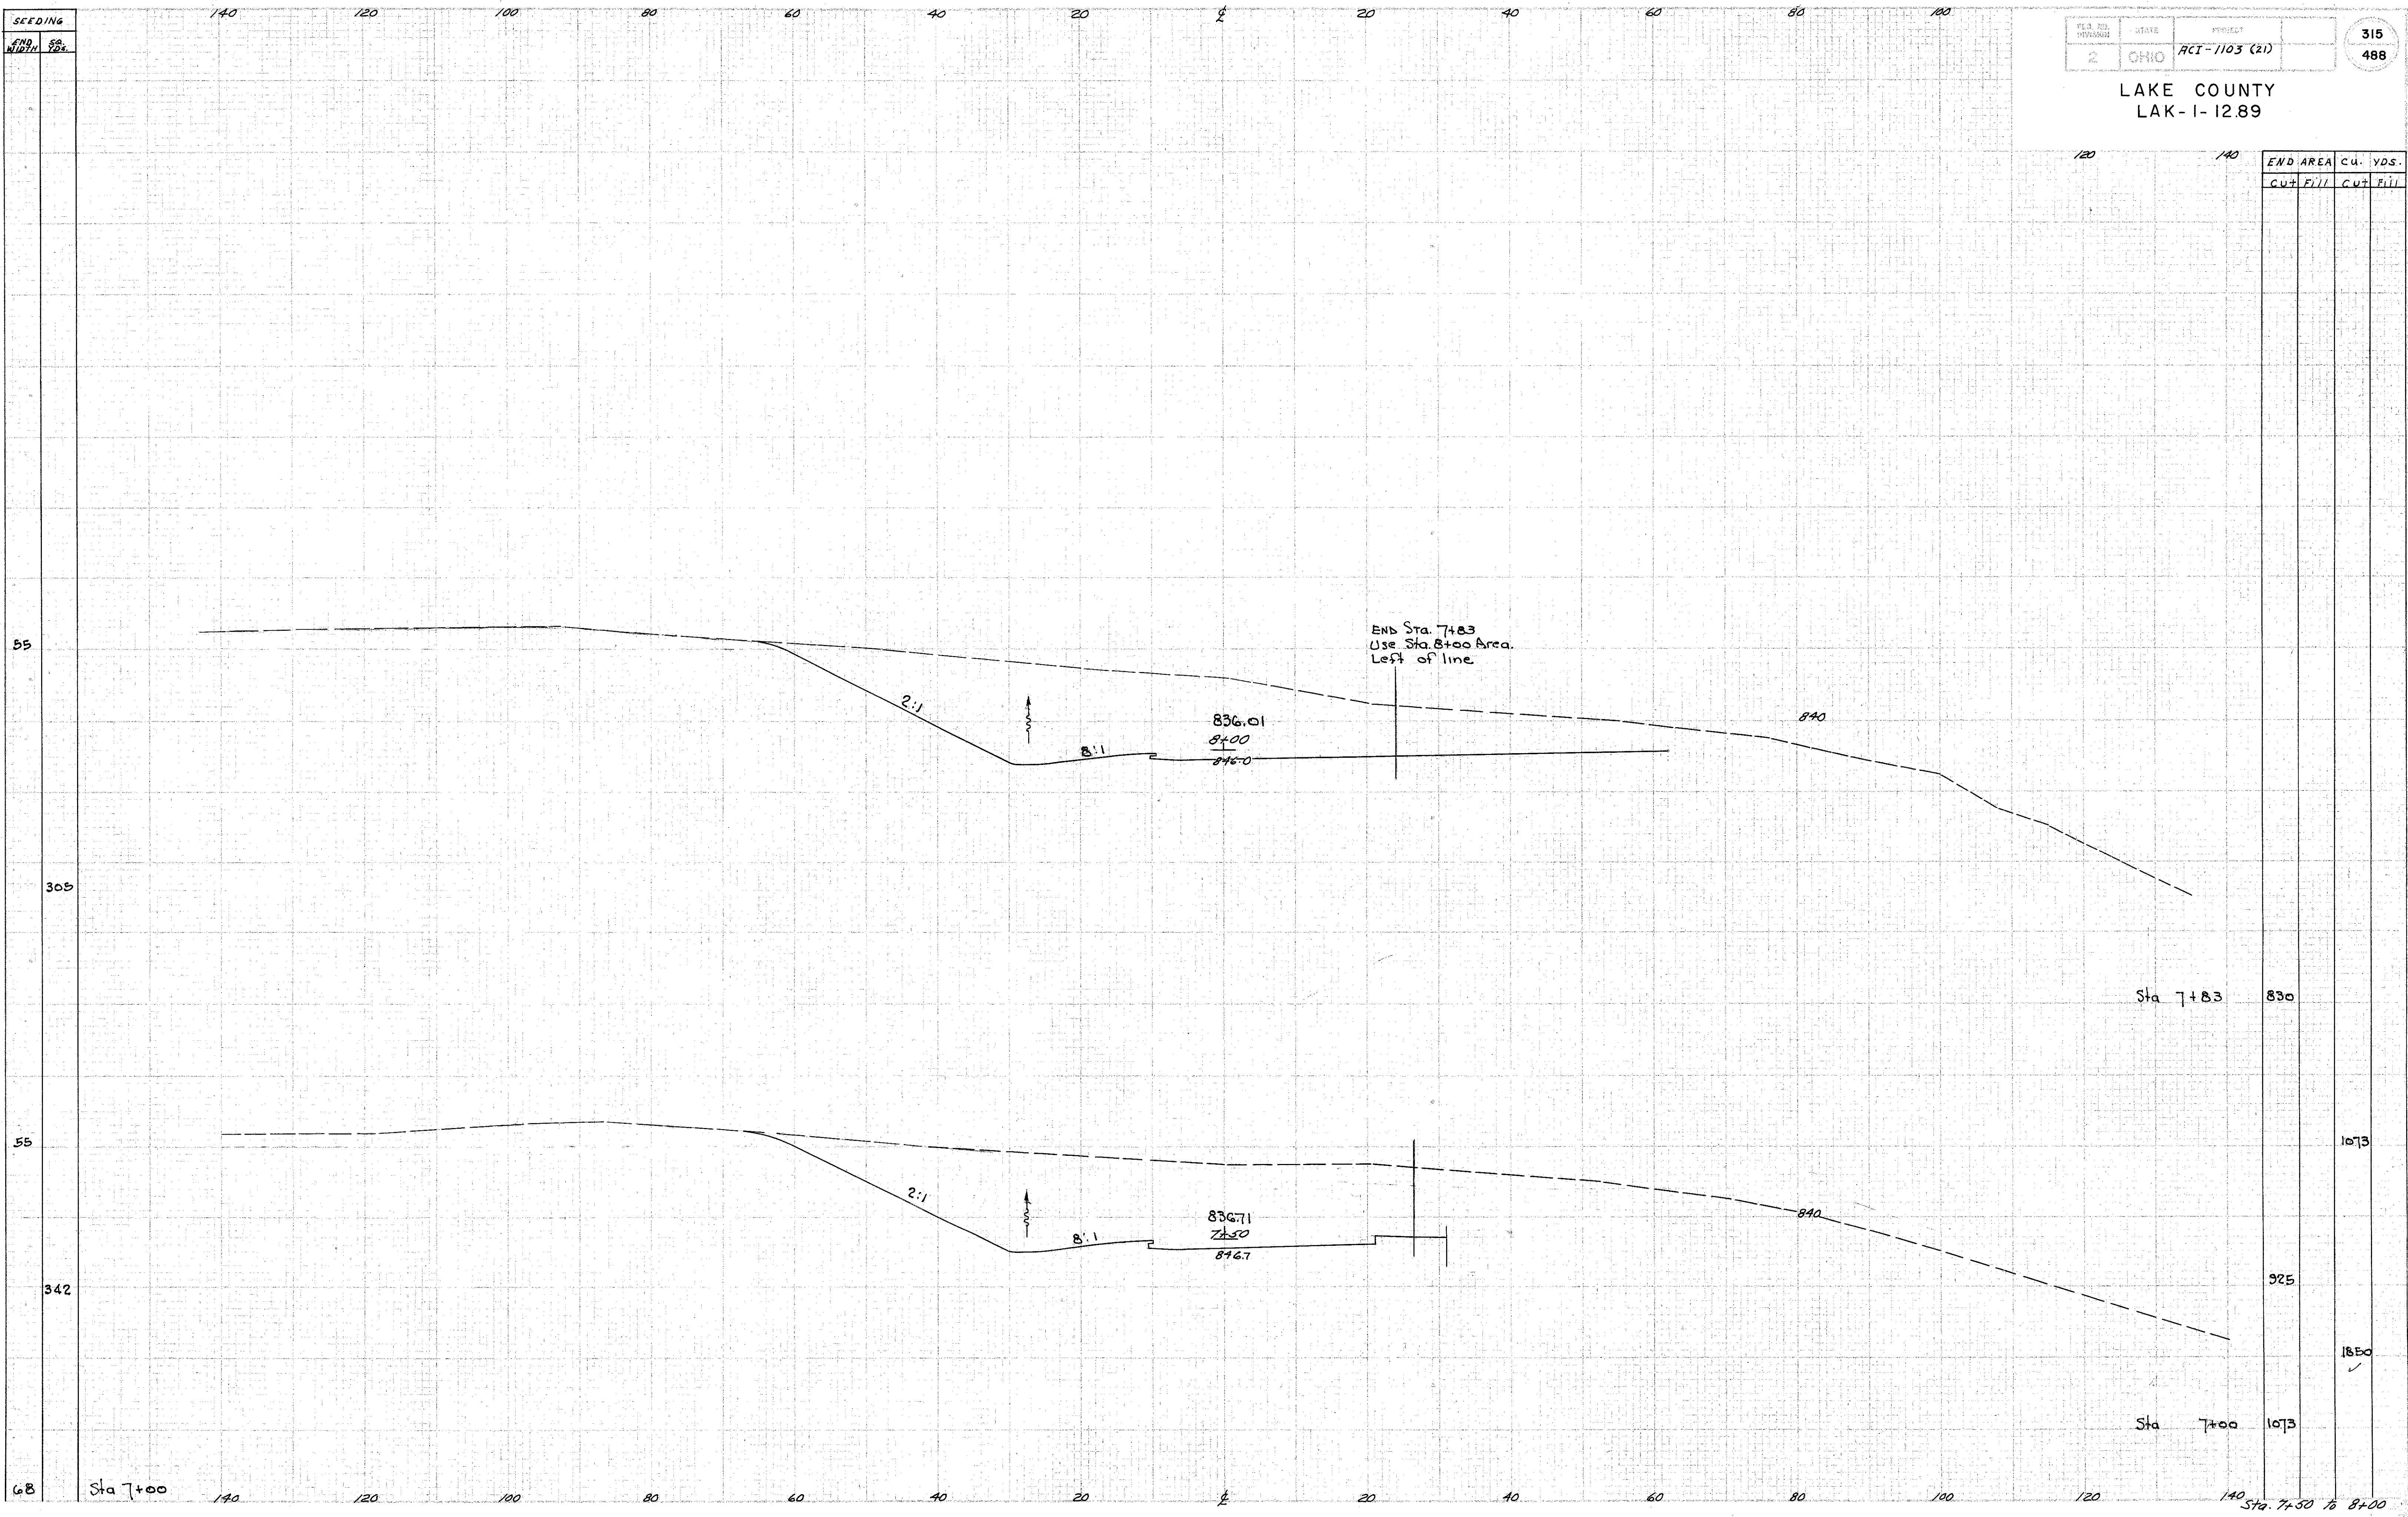

END AREA		Cu. YDS.	
CUT	FILL	CUT	FILL

Sta 7+83 830

Sta 7+00 1073

1073

925

1850

Sta. 7+50 to 8+00