


SEEDING
END WIDTH S.P.

2 OHIO FCI-1103 (21)

316
488

LAKE COUNTY
LAK-1-12.89

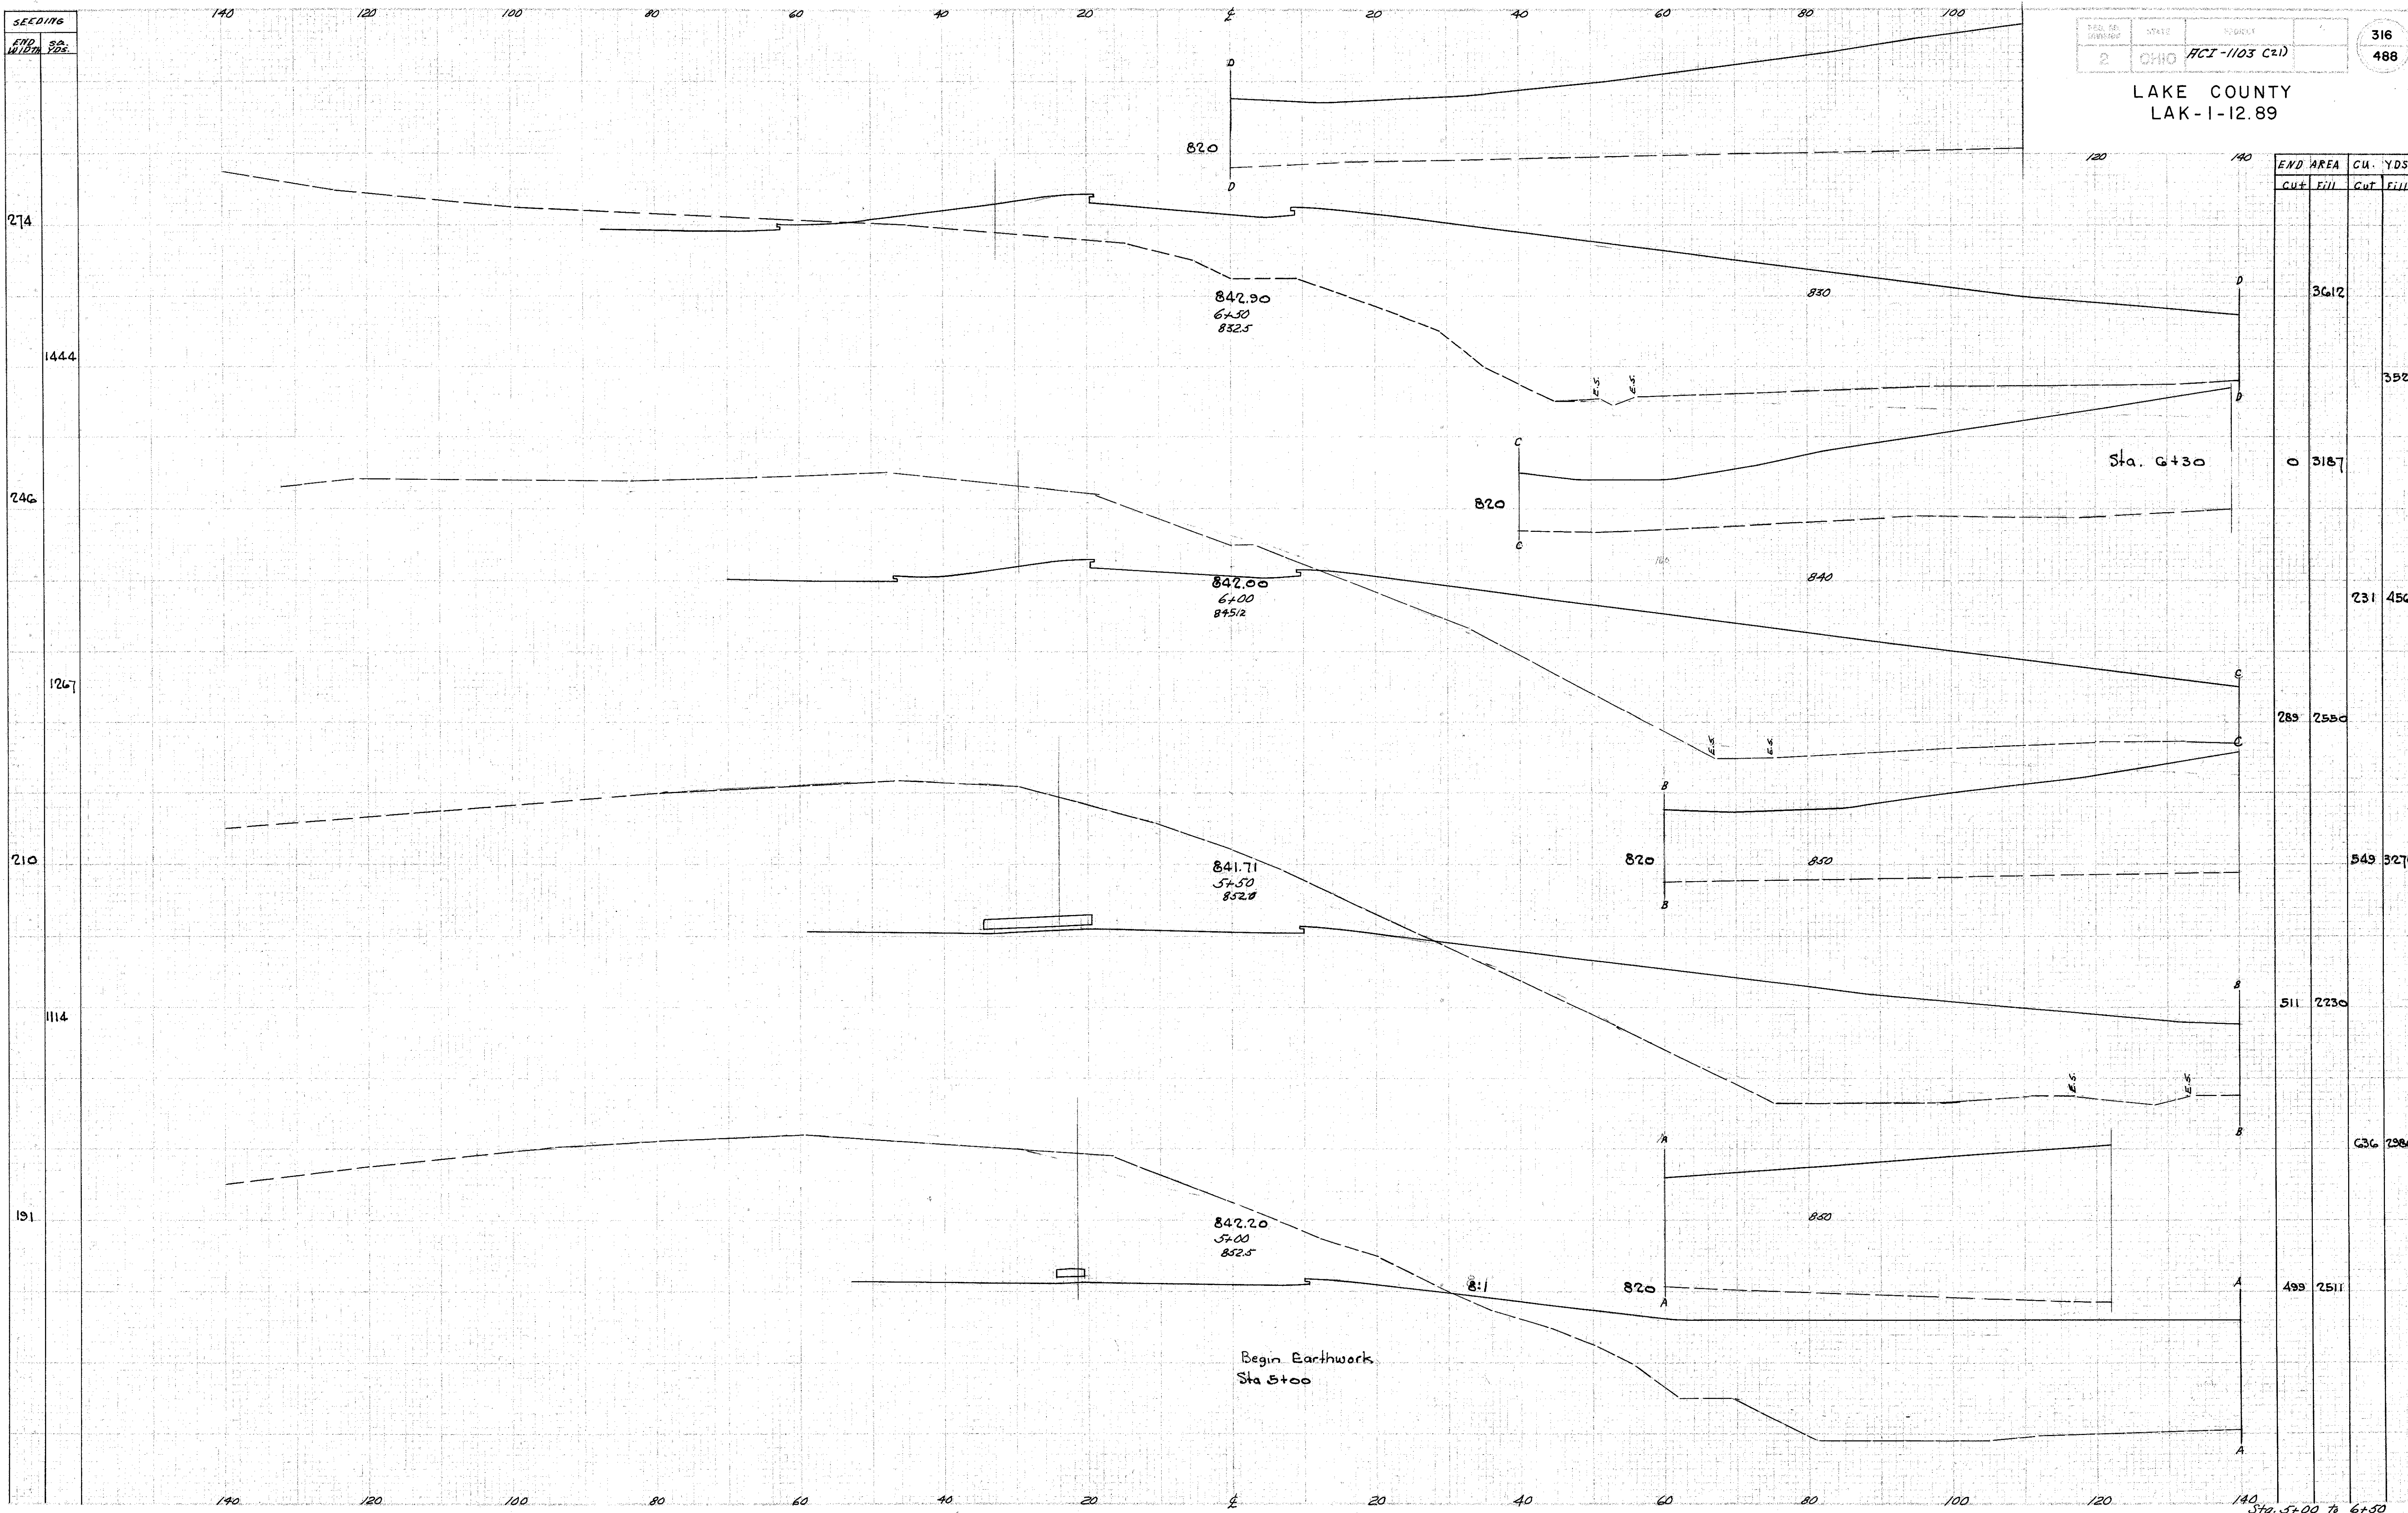

END AREA	CU. YDS.	
	CUT	FILL
3612		3526
0	3187	
	231	4569
289	2550	
	549	3276
511	2230	
	636	2986
499	2511	