


SEEDING
AND
WIDTH

PROJECT NO.	STATE	PROJECT	320
2	OHIO	ACI-1103 (21)	488

LAKE COUNTY
LAK-1-12.89

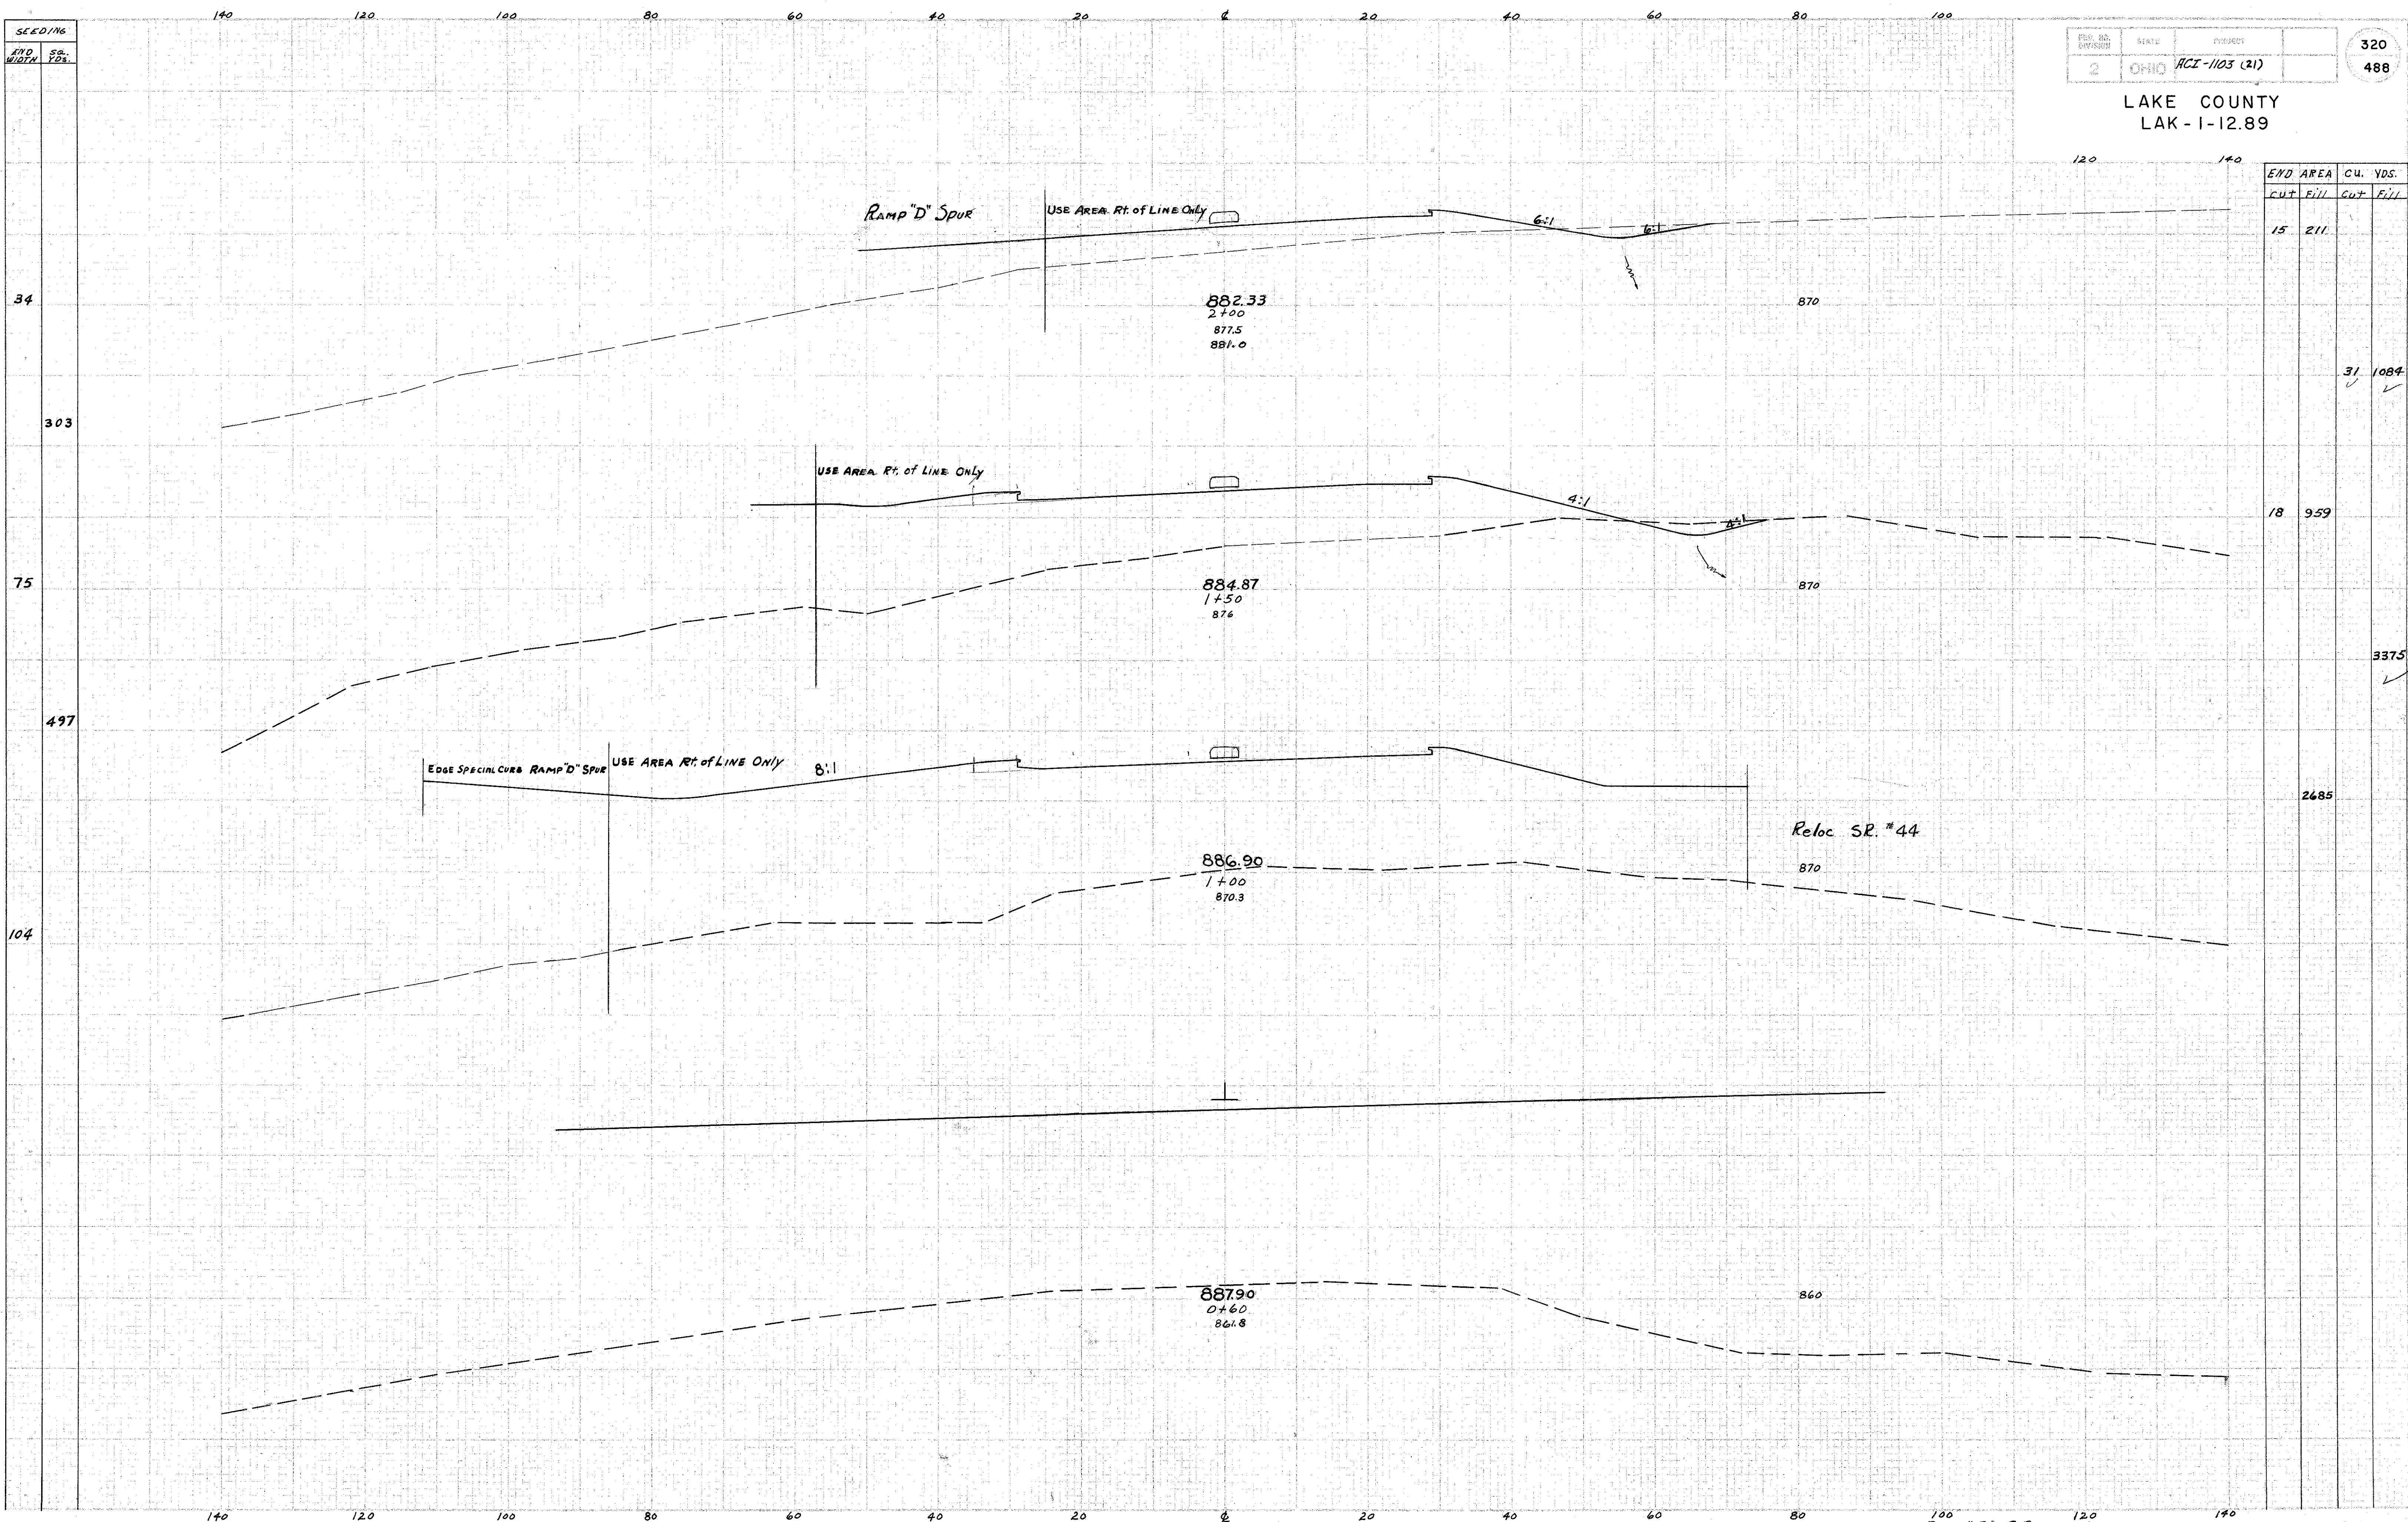

END AREA		CU. YDS.	
CUT	FILL	CUT	FILL

15	211		
		31	1084
18	959		
		3375	
		2685	

100 Ramp "D" SR44 Interchange 120 140 Sta. 0+60 to 2+00